


# Planning Pack Map

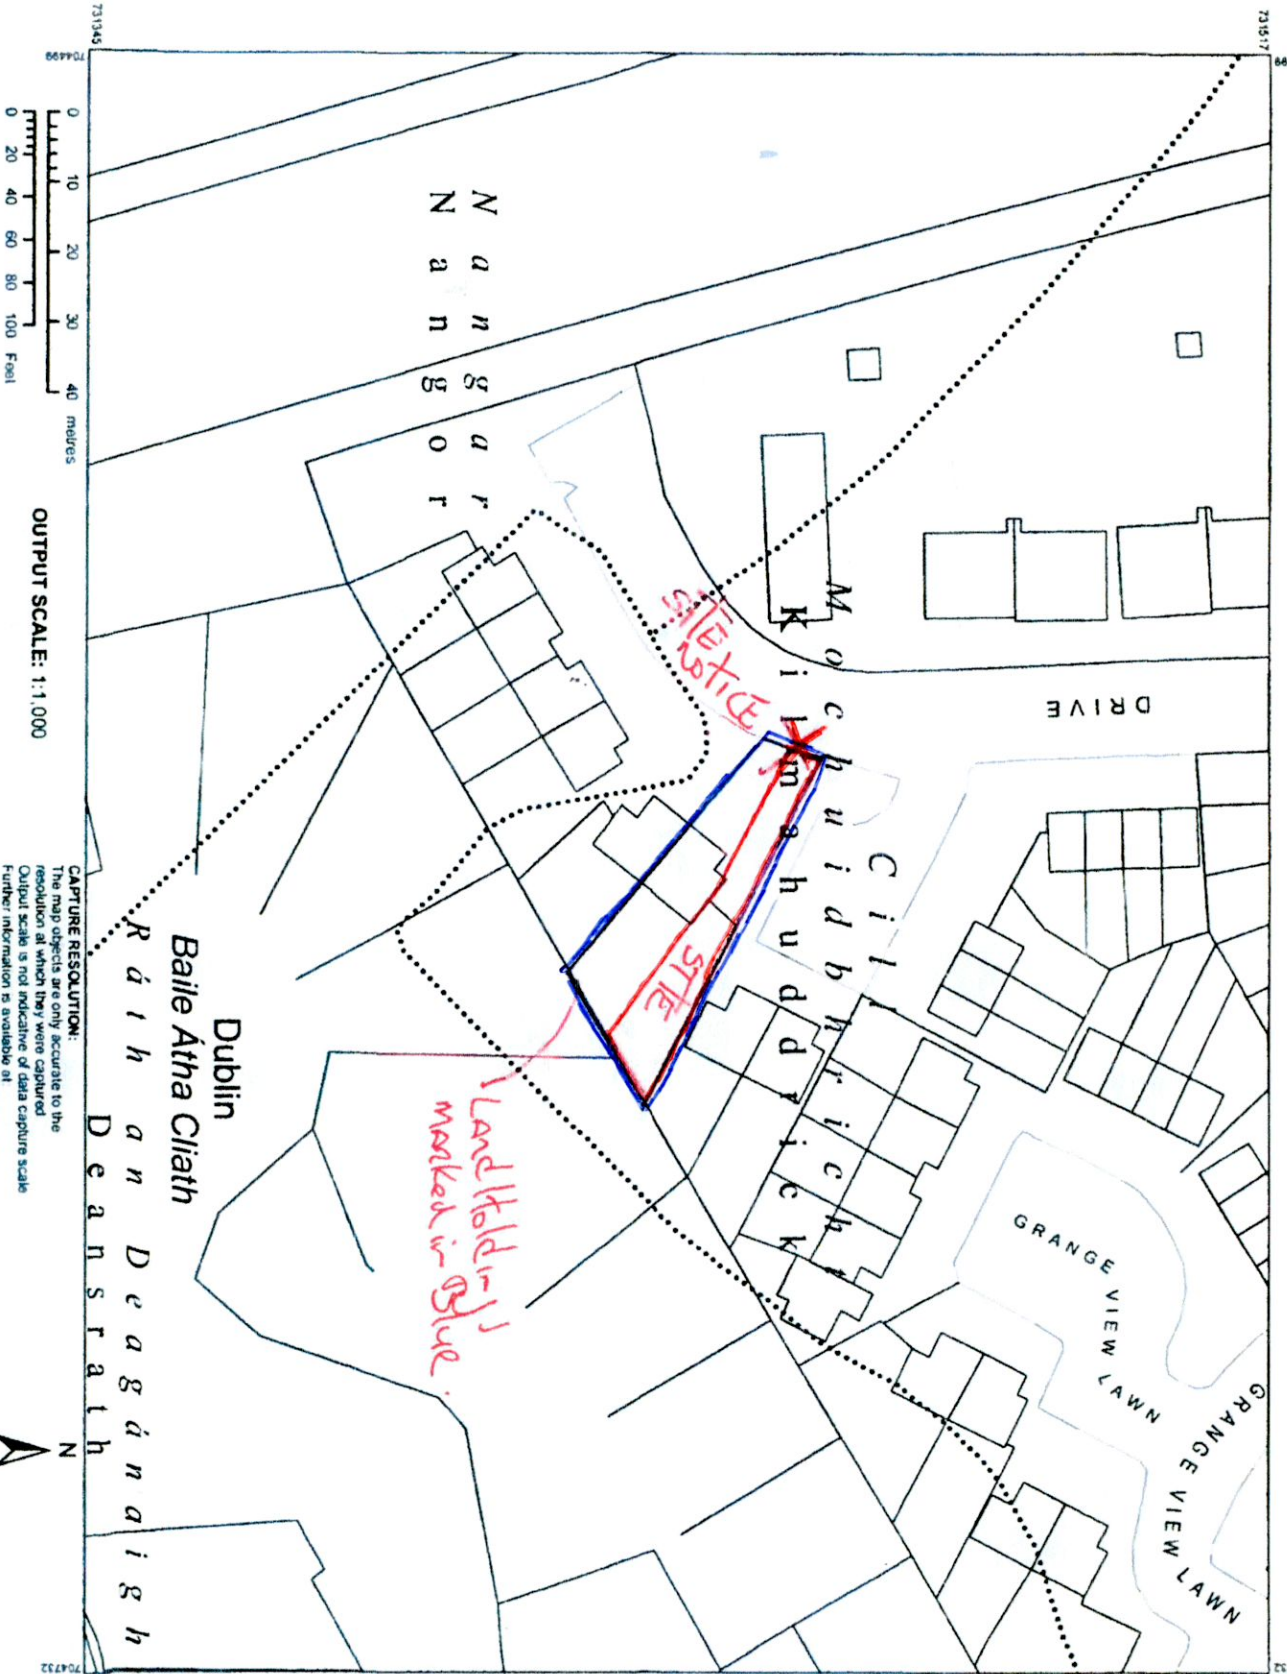

**CENTRE COORDINATES:**  
ITM 704616 731431

**PUBLISHED:** 03/04/2021  
**ORDER NO.:** 50182861\_1

**MAP SERIES:** 1:1 000, 1:1 000, 1:2 500  
**MAP SHEETS:** 3326-02, 3326-07, 3326-A

*H2B Architects*  
*Review*  
*Kennedy & Neill*

**COMPILED AND PUBLISHED BY:**  
Ordnance Survey Ireland,  
Phoenix Park,  
Dublin 8,  
Ireland.

Unauthorised reproduction infringes Ordnance Survey Ireland and Government of Ireland copyright.

All rights reserved.  
No part of this publication may be copied, reproduced or transmitted in any form or by any means without the prior written permission of the copyright owners.


The representation on this map of a road, track or footpath is not evidence of the existence of a right of way.

Ordnance Survey maps never show legal property boundaries, nor do they show ownership of physical features.

© Suirbhéireacht Ordnáis Éireann, 2021  
© Ordnance Survey Ireland, 2021  
[www.osi.ie/copyright](http://www.osi.ie/copyright)

**LEGEND:**  
<http://www.osi.ie/search/LargeScaleLegend>


**CAPTURE RESOLUTION:**  
The map objects are only accurate to the resolution at which they were captured. Output scale is not indicative of data capture scale. Further information is available at <http://www.osi.ie/search/CaptureResolution>

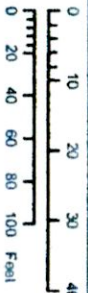

**OUTPUT SCALE: 1:1,000**



# Site Location Map

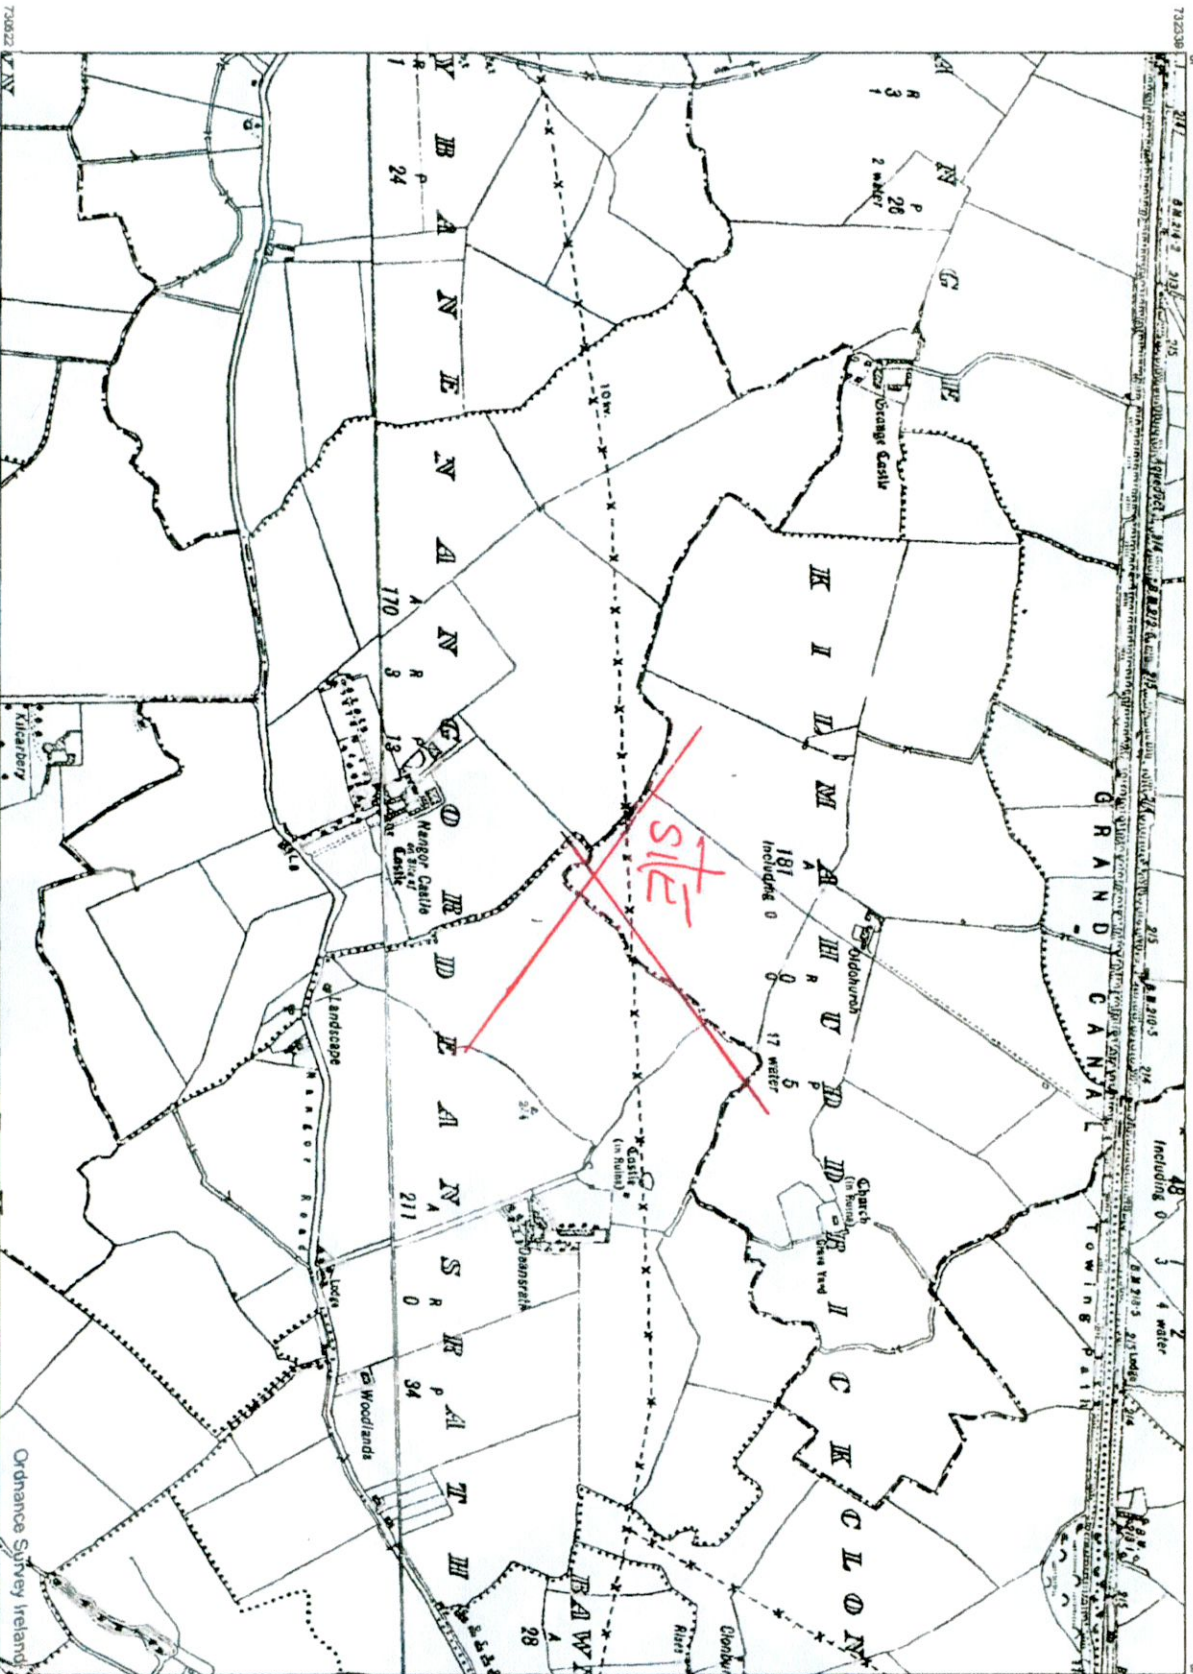

OUTPUT SCALE: 1:10,560

**CAPTURE RESOLUTION:**  
 The map objects are only accurate to the resolution at which they were captured.  
 Output scale is not indicative of data capture scale.  
 Further information is available at:  
<http://www.osi.ie/search/CaptureResolution/>



Ordnance Survey Ireland



National Mapping Agency

**CENTRE COORDINATES:**  
 ITM 704616 731431

**PUBLISHED:** 03/04/2021  
**ORDER NO.:** 50182661\_1

**MAP SERIES:** DN017  
 6 Inch Raster DN021  
 6 Inch Raster KE011  
 6 Inch Raster KE015

**MAP SHEETS:**  
 DN017  
 DN021  
 KE011  
 KE015

**UNAUTHORISED REPRODUCTION**  
 infringes Ordnance Survey Ireland and Government of Ireland copyright.

All rights reserved.  
 No part of this publication may be copied, reproduced or transmitted in any form or by any means without the prior written permission of the copyright owners.

The representation on this map of a road, track or footpath is not evidence of the existence of a right of way.

Ordnance Survey maps never show legal property boundaries, nor do they show ownership of physical features.

© Surbhreacht Ordánais Éireann 2021  
 © Ordnance Survey Ireland, 2021  
[www.osi.ie/copyright](http://www.osi.ie/copyright)

**LEGEND:**  
<http://www.osi.ie/search/LargeScaleLegend/>

*Handwritten in blue ink:*  
 HERE ARE THE  
 PROPERTIES  
 KNOWN AS WEST  
 ORANGE CASTLE