



PROPOSED SITE PLAN

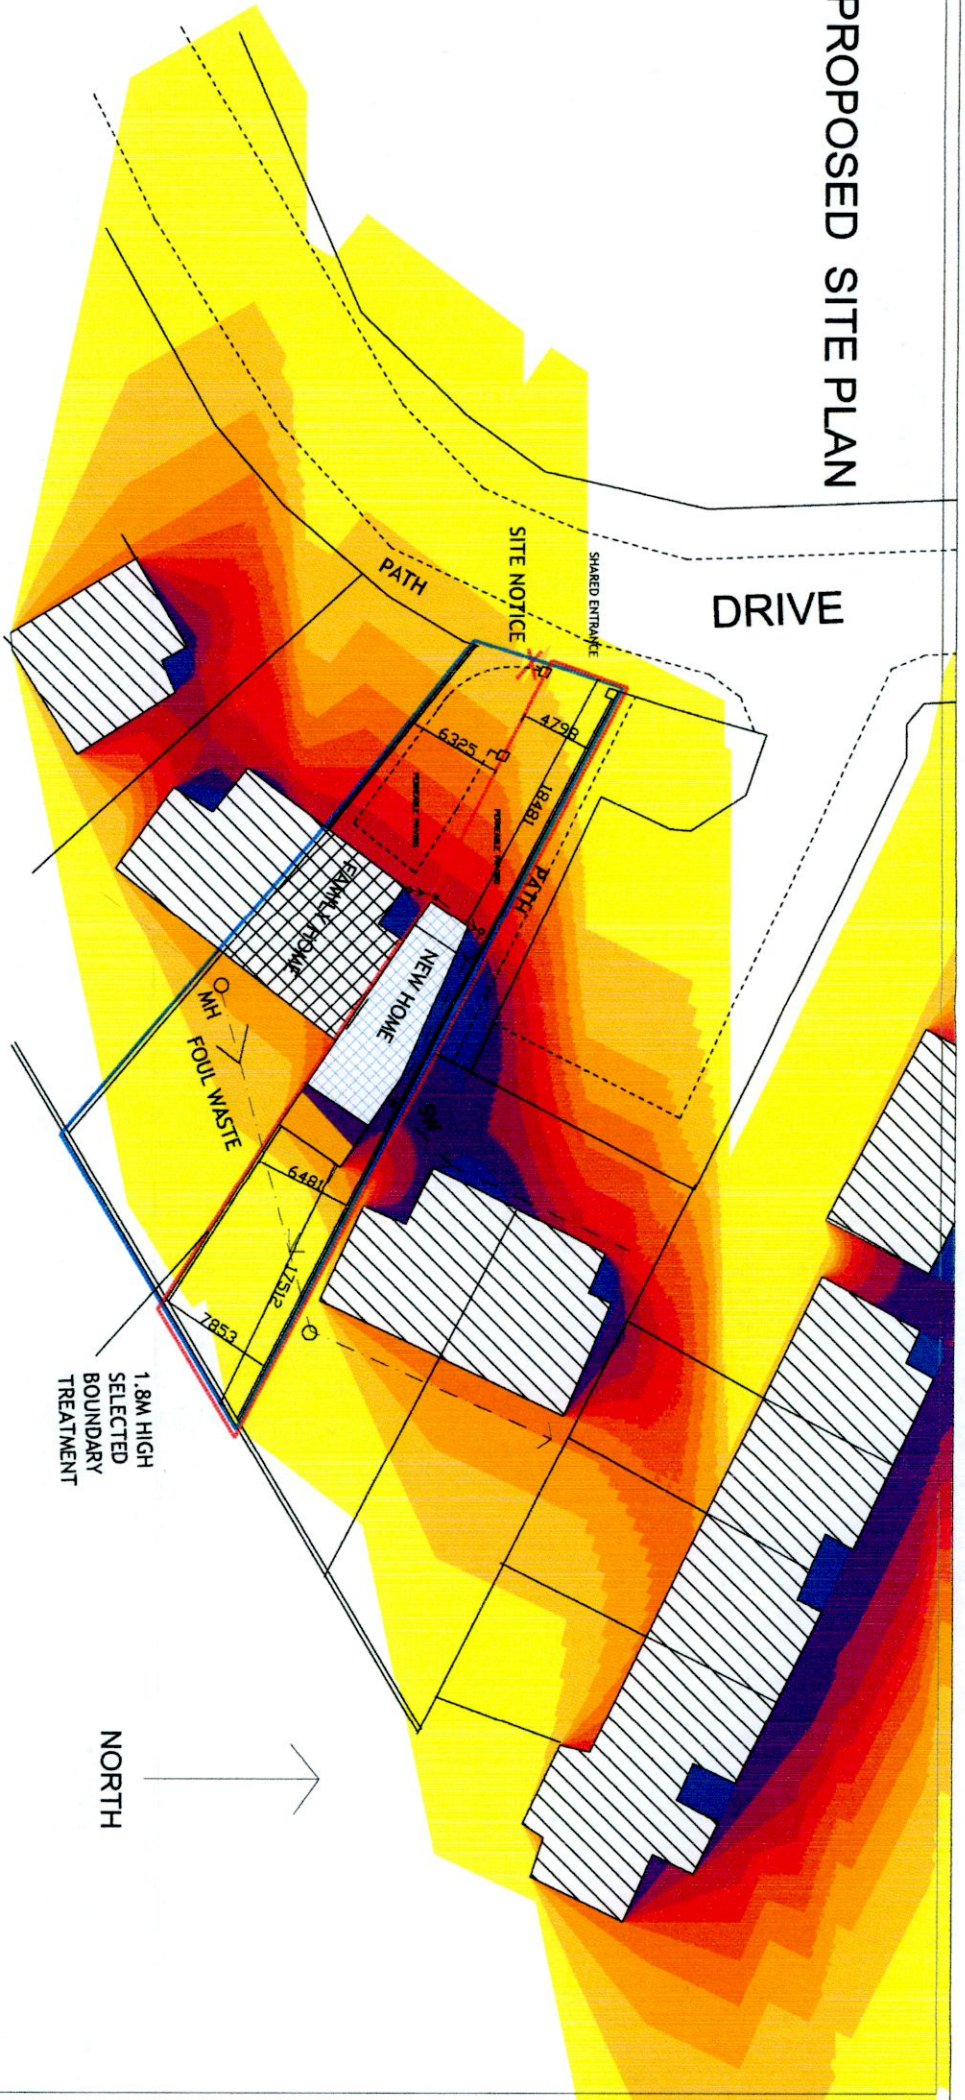

ALL SERVICES TO CONNECT TO EXISTING ON SITE / SURFACE WATER AND FOUL WASTE

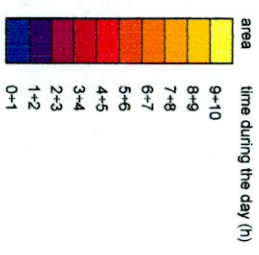


SITE MARKED RED AREAR = 340M²
 SITE MARKED BLUE AREAR = 734M²

H2B ARCHITECTS
 10B 32 MAYO / NEW RIVER / CO. MEATH
 PROPOSED NEW HOUSE
 ELIZABETH MURPHY
 18 ORANGEVIEW DRIVE CLONALUNN
 DUBLIN 22

PROJECT NUMBER	2010-12	DATE	10/05/2022
DESIGNED BY	2018-SD	SCALE	1:500
DESIGNED BY	JACQUE QUINN		
CHECKED BY	BRENDAN JOHNSTON		

DATE: **A3**

PROPOSED SITE PLAN

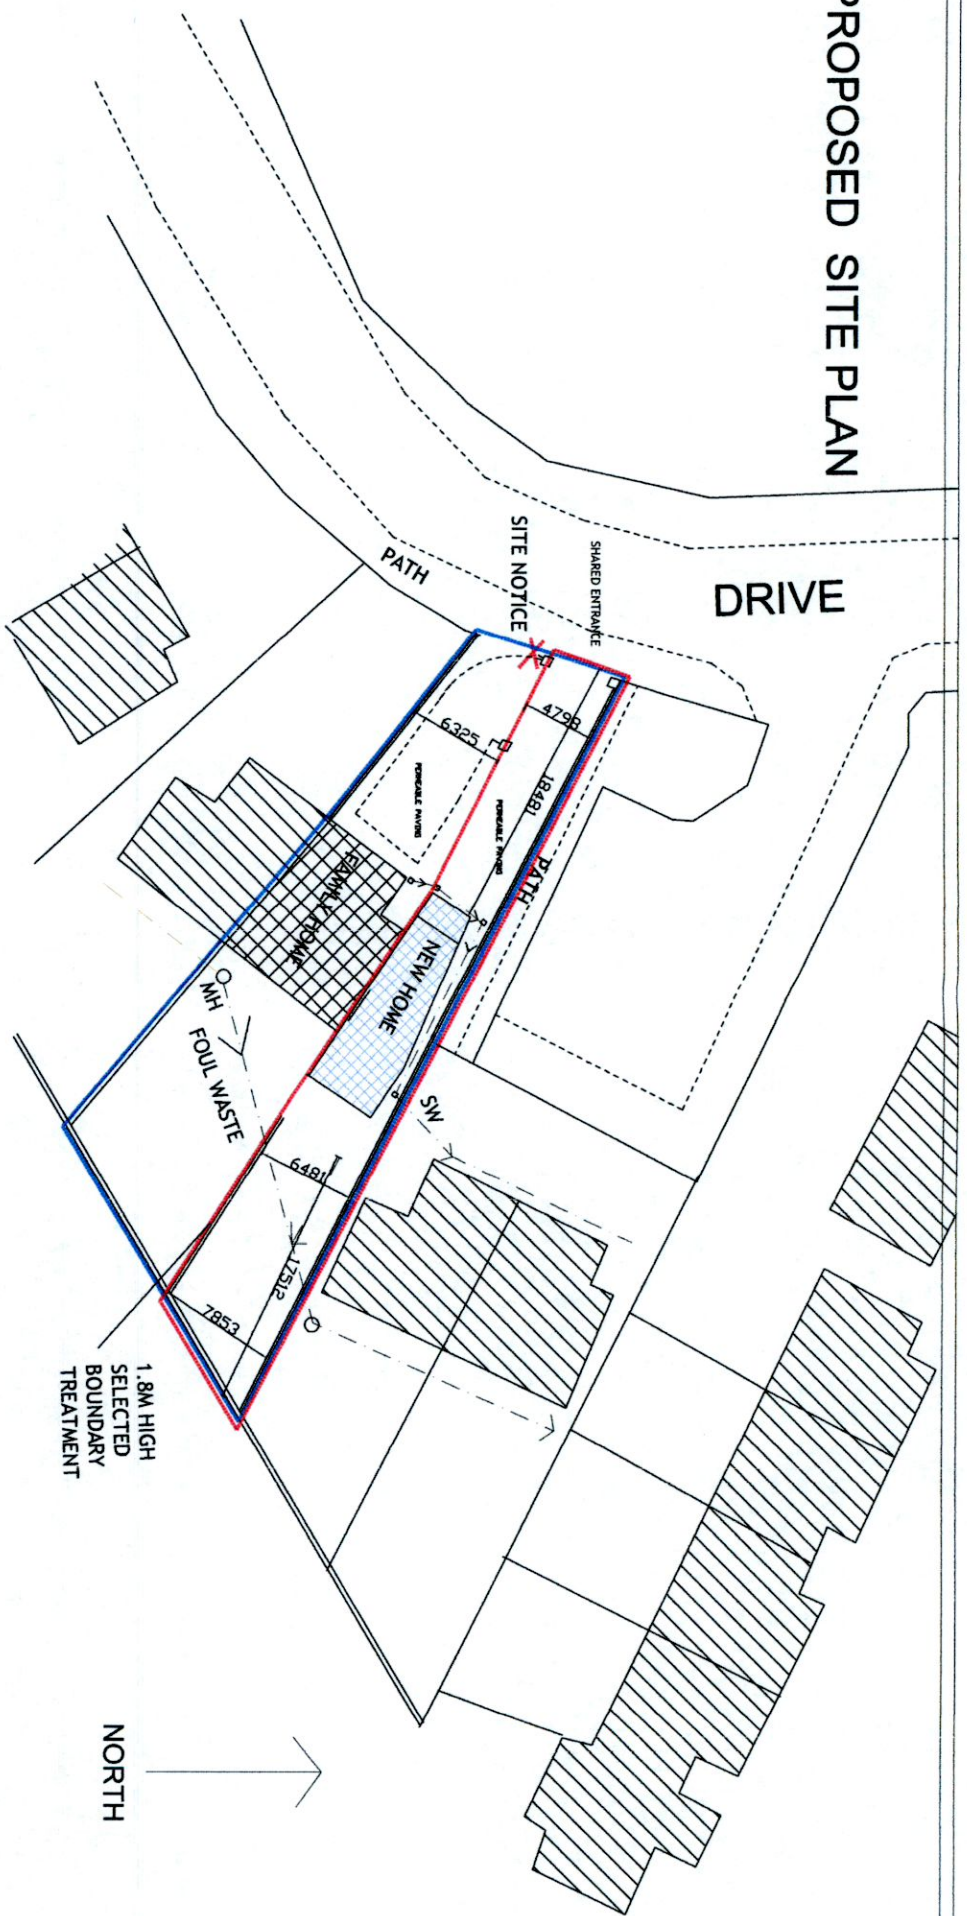

ALL SERVICES TO CONNECT TO EXISTING ON SITE / SURFACE WATER AND FOUL WASTE

SITE MARKED RED AREAR = 340M²
 SITE MARKED BLUE AREAR = 734M²



ZRB 20 MOY VIEW KILDALNEY CO. WEAH		TEL: 011 4630923 / 0871 1326871	
Project	PROPOSED NEW HOUSE	Project Number	10/06/2022
Client	ELIZABETH MURPHY	Design Number	2018-PS
Address	10 GRANGEVIEW DRIVE CLONDALKIN DUBLIN 22	Scale	1:500 1:125
Subject	PROPOSED SITE PLAN	Designed by	JACQUE QUINN
		Checked by	BRENDAN JOHNSTON
		Scale	A3