



Landscape Section A Scale (1:100)

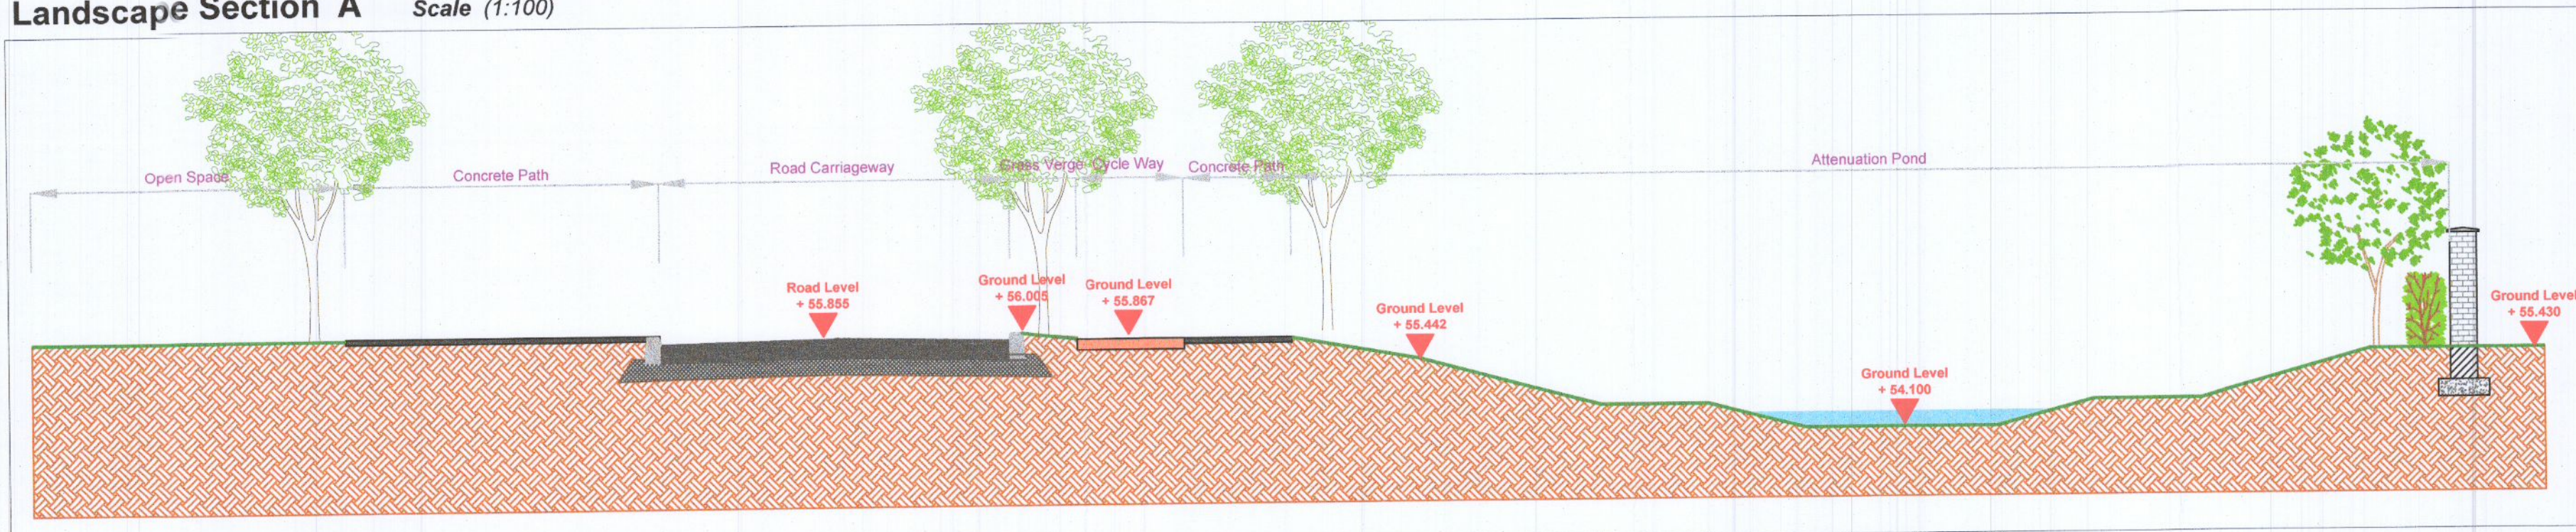


Landscape Section B Scale (1:100)

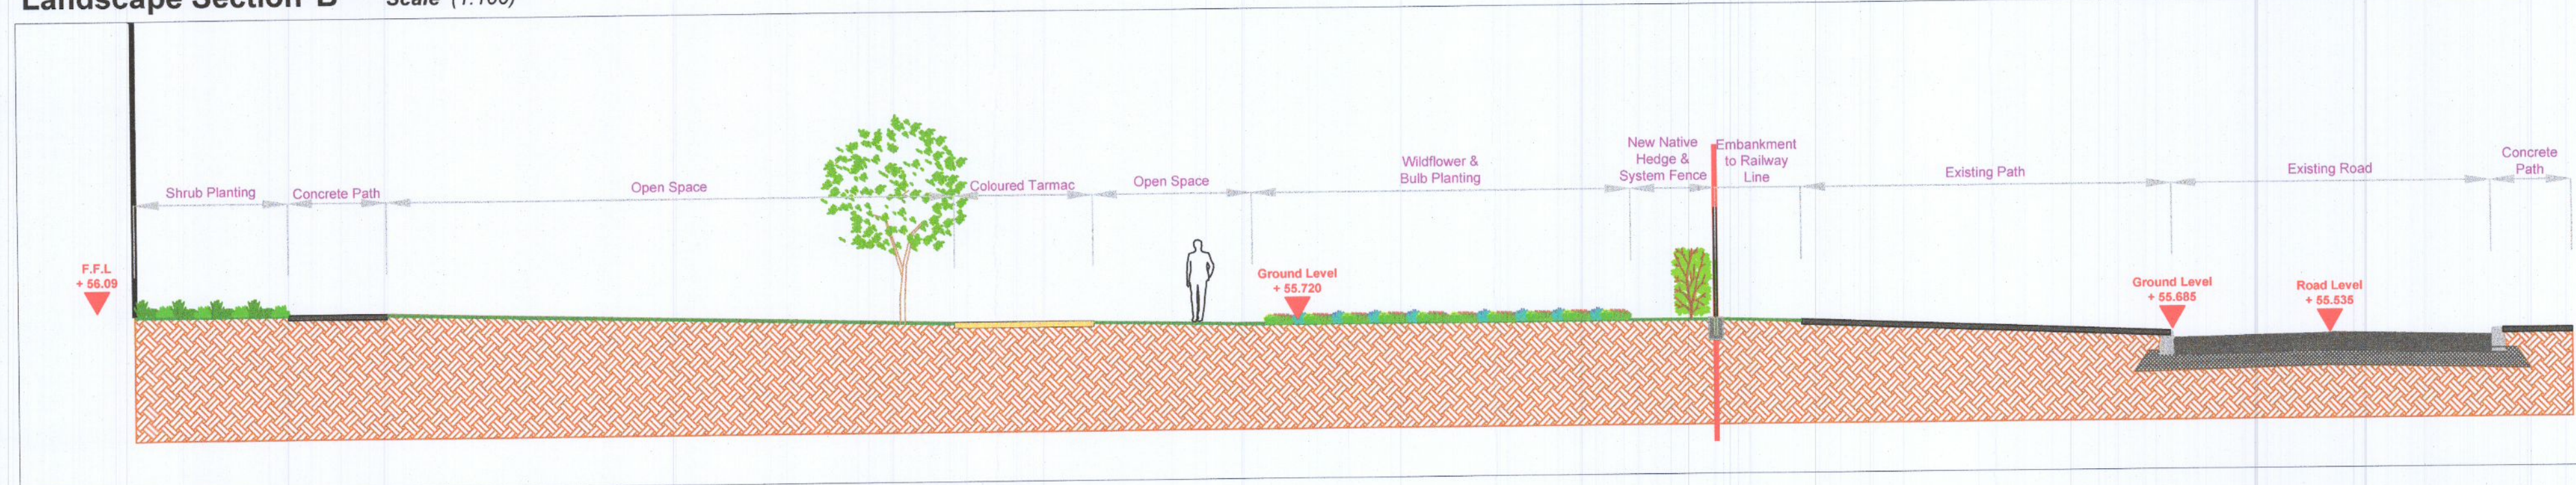

Landscape Section C Scale (1:100)




Landscape Section D Scale (1:100)

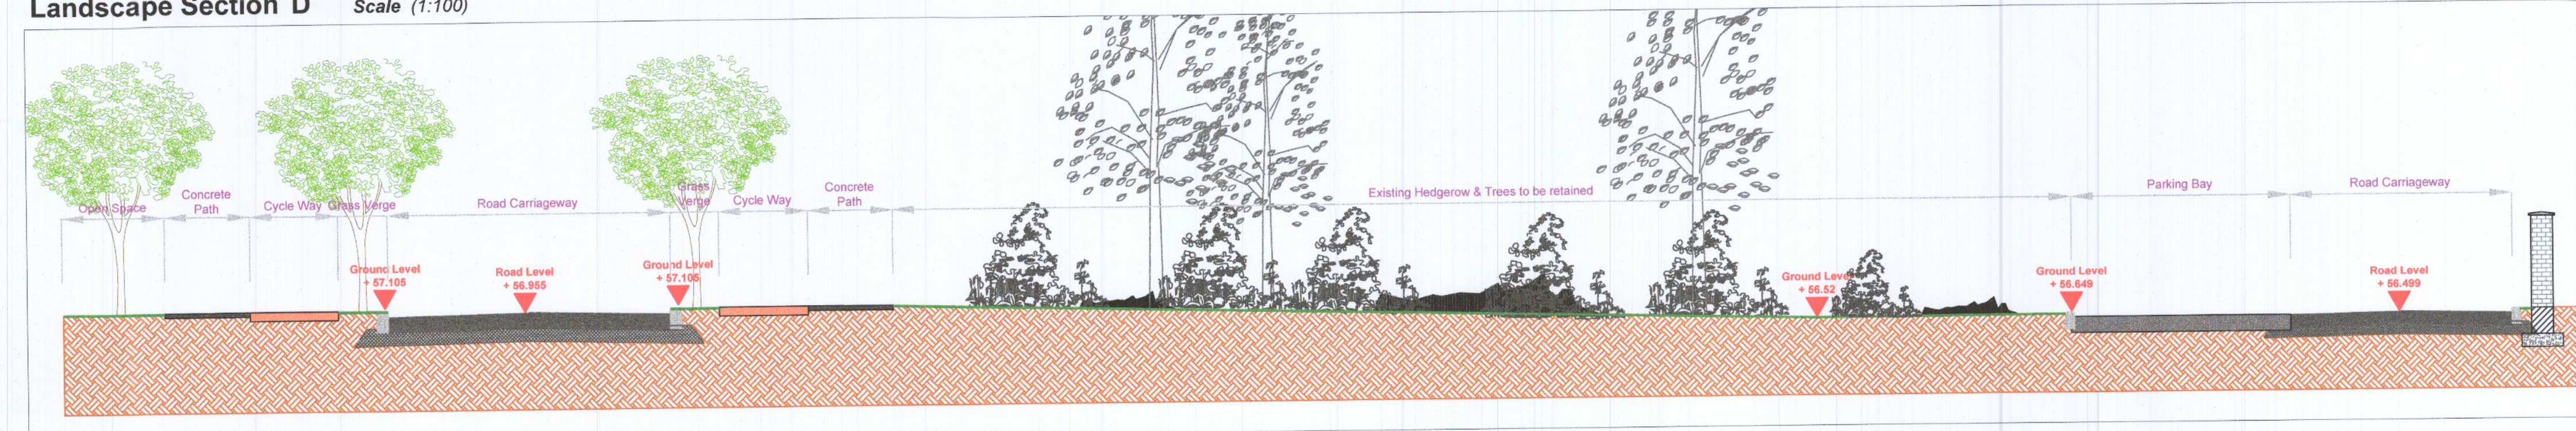

Section Key Plan



REV	DATE	BY	CHECKED	DESCRIPTION
B2	10/06/2022	PR	RMD	Revised Layout
Project Title: Clonburris SDZ at Dublin 22				
Client: Kelland Homes			Dwg No. DWG NO.3(1) S	
Drawing Title: Landscape Sections (I)			Scale: 1:100	
Job No. 1577			Date: 12/11/2020	
 Ronan MacDiarmada + Associates Ltd. Landscape Architects and Consultants. 5 Tootenhill, Rathcoole, Co. Dublin tel: +353 1 412 4476 mob: 086 26 25 438 fax: +353 1 401 3748 e-mail: ronan@rmda.ie				
This Drawing is Copyright ©				