



Existing Ground Floor Plan

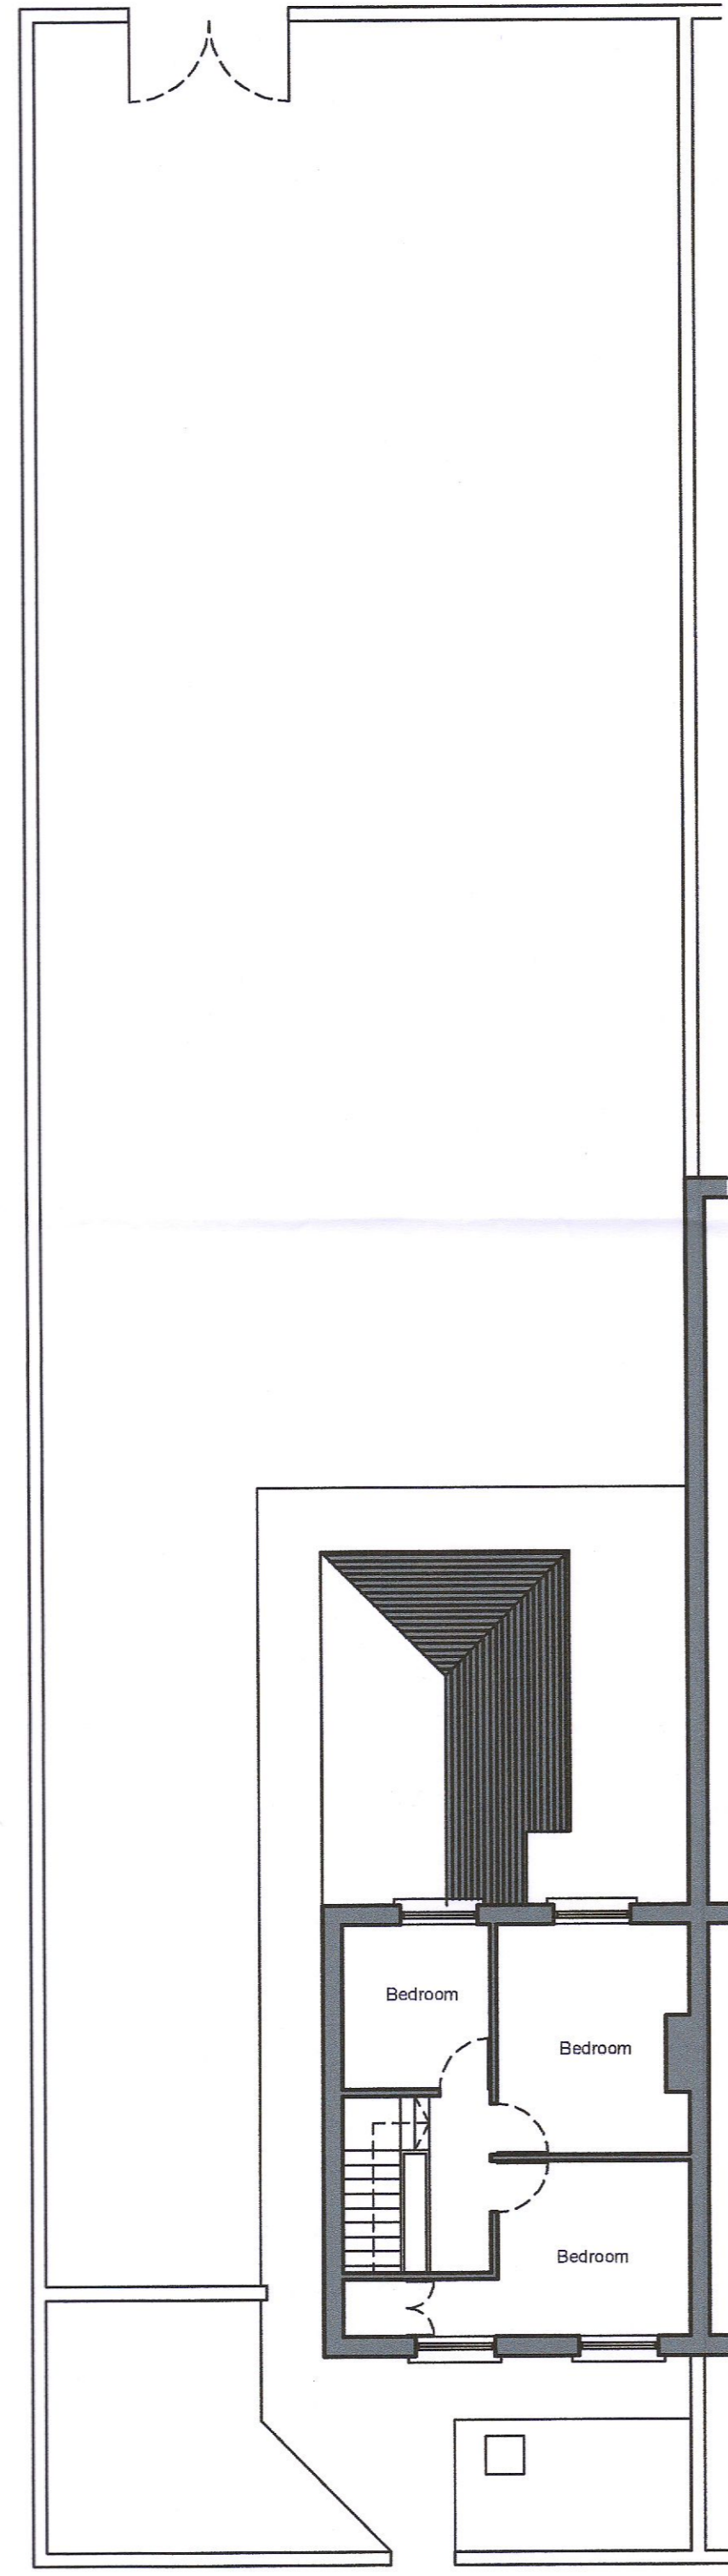


Existing First Floor Plan

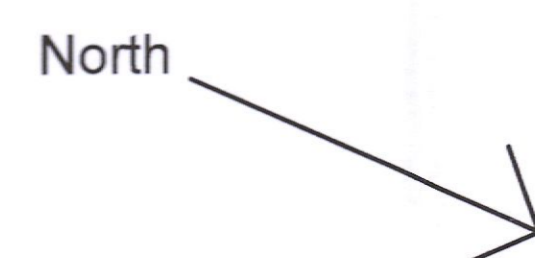


Existing Front Elevation



Existing Rear Elevation

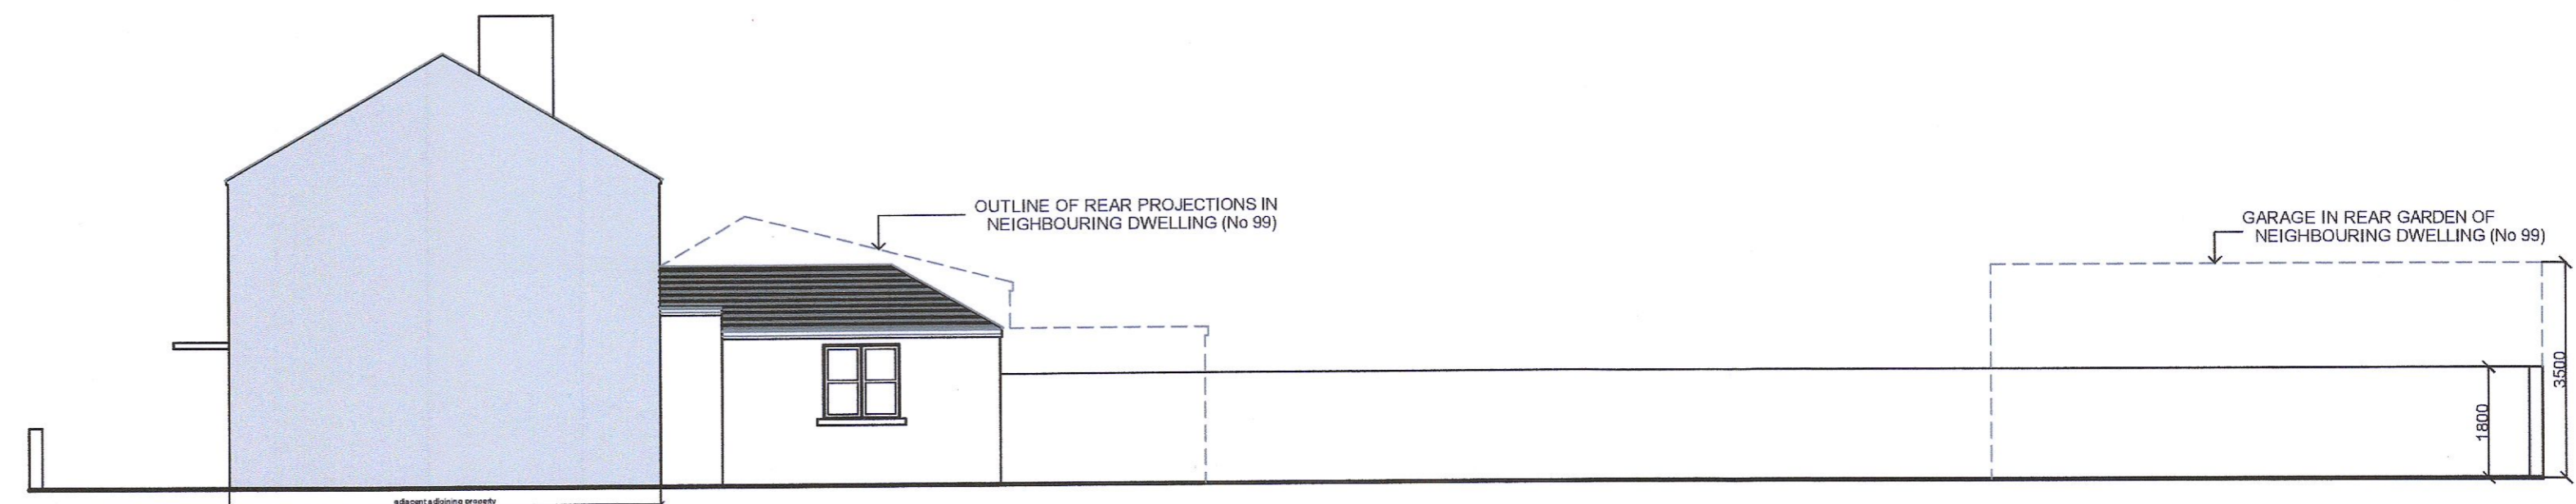


Existing Side Elevation

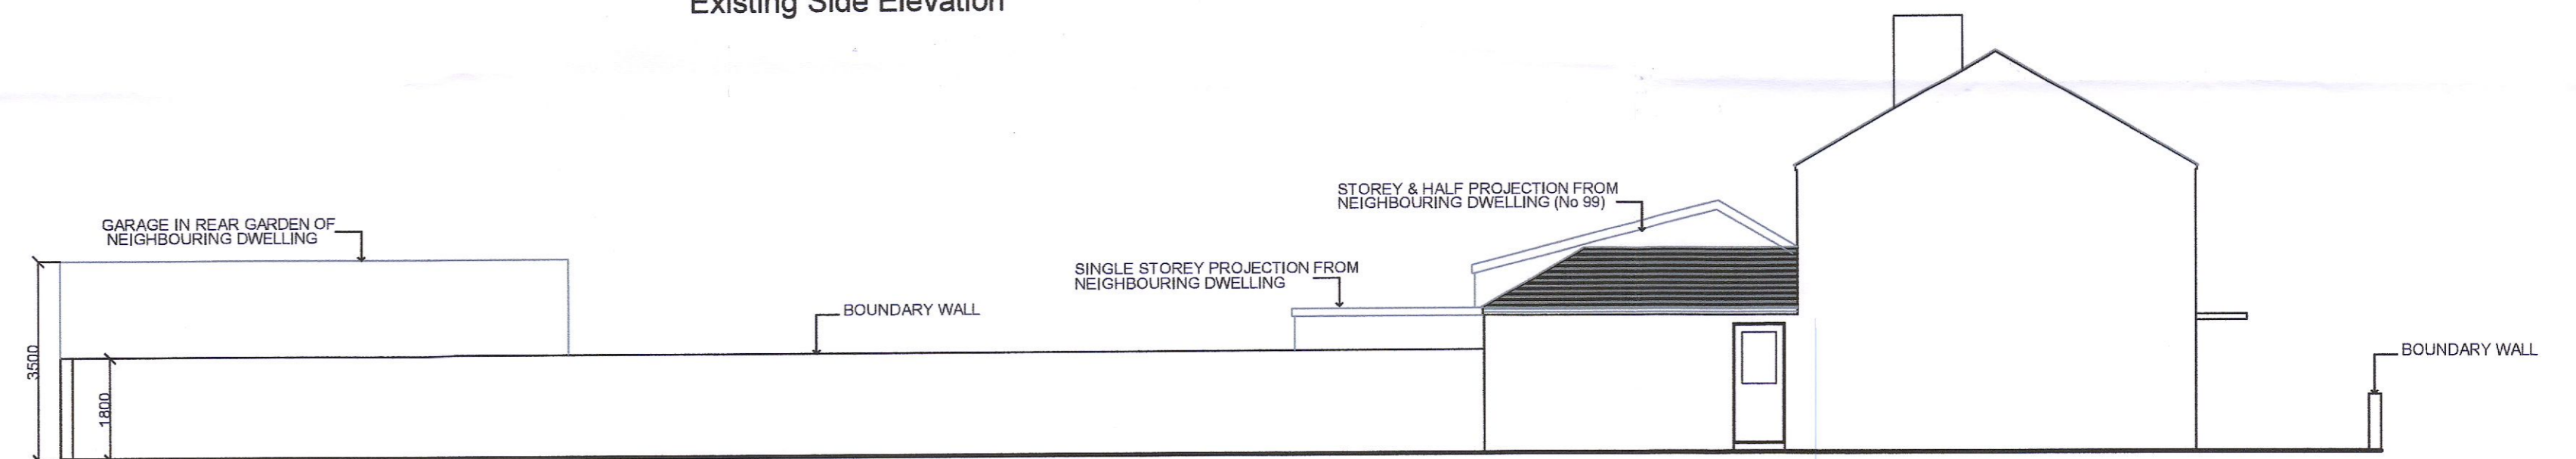

Existing Side Elevation

No.	Date	Description
0107/22	01/07/22	ISSUED AS PER LETTER FROM CLIENT/ARCHITECT
Status		
<ul style="list-style-type: none"> Control scale of the drawing - use figured dimensions only. The drawing is prepared in conjunction with all relevant building codes and regulations. All dimensions to be checked on site. Client approval required for any variations. 		
Mr Aidan Brown and Li Connolly		
Extension & Alterations, 100 St Macruans Park		
Scale:	1:100	Date: April 2022
Existing Floor Plans and Elevations		
Project No:	2024-03	Revision: A

DARCON
Architectural
Services

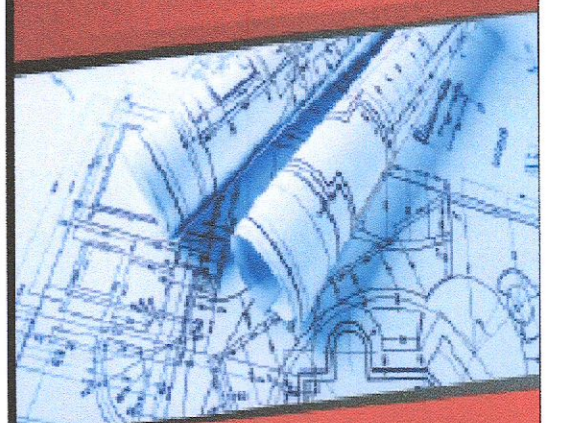

Aidan Coney
Telephone
07734023955
Email
darconarchitectural@gmail.com