



PERMITTED DRAWING
 (PROVIDED FOR RECORD PURPOSES ONLY)
 SOCC GRANTED PLANNING REGISTER
 REFERENCE NO. SD21A0162

EXTENT OF SUBJECT
 PLANNING APPLICATION
 (AS DISCLOSED)

- PROPOSED SUDS DEVICES THROUGHOUT DEVELOPMENT:
1. GREEN ROOF (TO THE ROOF OF THE FRONT OFFICE OF UNIT 2)
 2. PERMEABLE PAVING (TO THE ROADS IN FRONT OF THE OFFICE BETWEEN CAR PARKING SPACES)
 3. GRASSCOTE PAVING (TO THE CAR PARKING AND TO THE FIRE TENDER ROUTES)
 4. SUDS TREE PITS (ALL PROPOSED TREES - REFER TO LANDSCAPE ARCHITECT LAYOUT FOR DETAILS)


NOTE:
 PLEASE REFER TO LANDSCAPE ARCHITECT LANDSCAPE PLANS, SECTIONS AND SPECIFICATION FOR LOCATION AND DETAILS ON PROPOSED SUDS DEVICES THROUGHOUT THE PROPOSED UNIT 1 & UNIT 2 SITES.

LEGEND

- DENOTES PERMEABLE SURFACING TO ROAD
- DENOTES GRASSCOTE TO FIRE TENDER ROAD AND CAR PARKING FOR DETAILS REFER TO LANDSCAPE ARCHITECT DRAWINGS AND SPECIFICATIONS
- DENOTES GREEN ROOF TO UNIT 2 OFFICE ROOF
- DENOTES CONCRETE TO IMPROVED FOOTPATH
- DENOTES LANDSCAPING FOR DETAILS REFER TO LANDSCAPE ARCHITECT DRAWINGS AND SPECIFICATIONS
- DENOTES EXISTING LANDSCAPING FOR DETAILS REFER TO LANDSCAPE ARCHITECT DRAWINGS AND SPECIFICATIONS

LEGEND:

- EXISTING SURFACE WATER DRAINAGE
- PROPOSED SURFACE WATER DRAINAGE
- PROPOSED RAIN WATER PIPE (ONLY CLEAN ROOF RUNOFF)
- PROPOSED SURFACE WATER DRAINAGE (DISCHARGE) PIPE
- EXISTING POUL SERVER
- PROPOSED POUL SERVER
- PROPOSED AOD DRAIN (TO SW DISCHARGE)
- EXISTING LOCAL AUTHORITY WATERMAIN
- PROPOSED LOCAL AUTHORITY WATERMAIN
- PROPOSED LEVELS

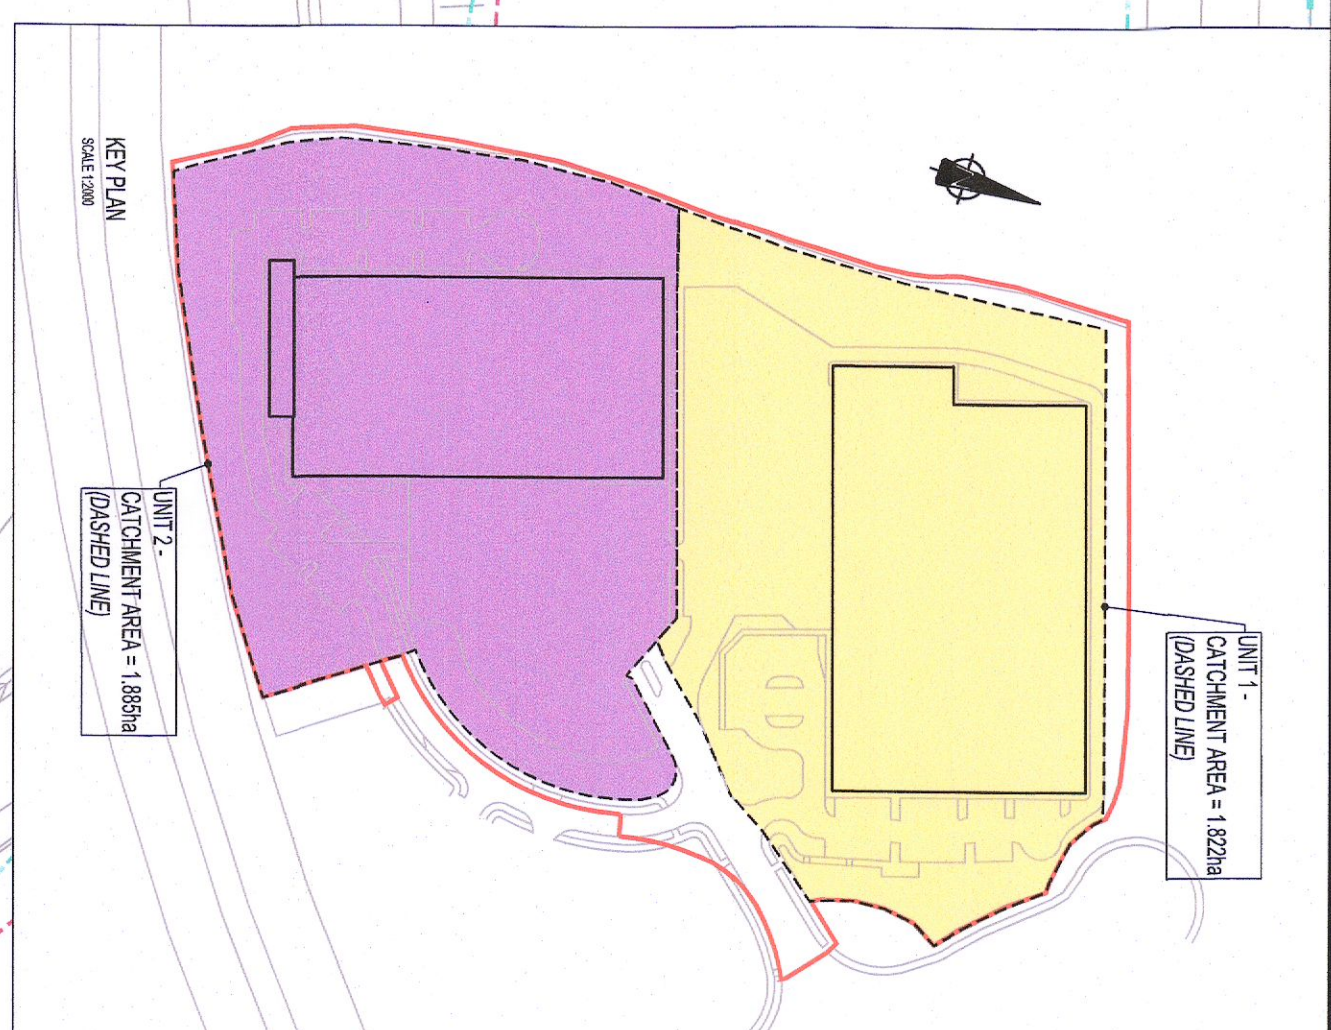

303 THE
**WAREHOUSE DEVELOPMENT AT
 BROWNSBARN, CITYWEST CAMPUS,
 DUBLIN 24**

Drawing Title
DRAINAGE & WATERMAIN LAYOUT

Author/Designer
 Eaker Ireland Property W/B Limited

Architect/Engineer
**KAVANAGH BURKE
 CONSULTING ENGINEERS**

Tel: 01-450 8854
 Fax: 01-455 450
 Email: design@kavanaghburke.com
 Unit G3, Calanant Park, Dublin 12

Scale: 1:500
 Date: August 2022

Sheet No. **D1678** of **D4**

Project No. **PL4**