
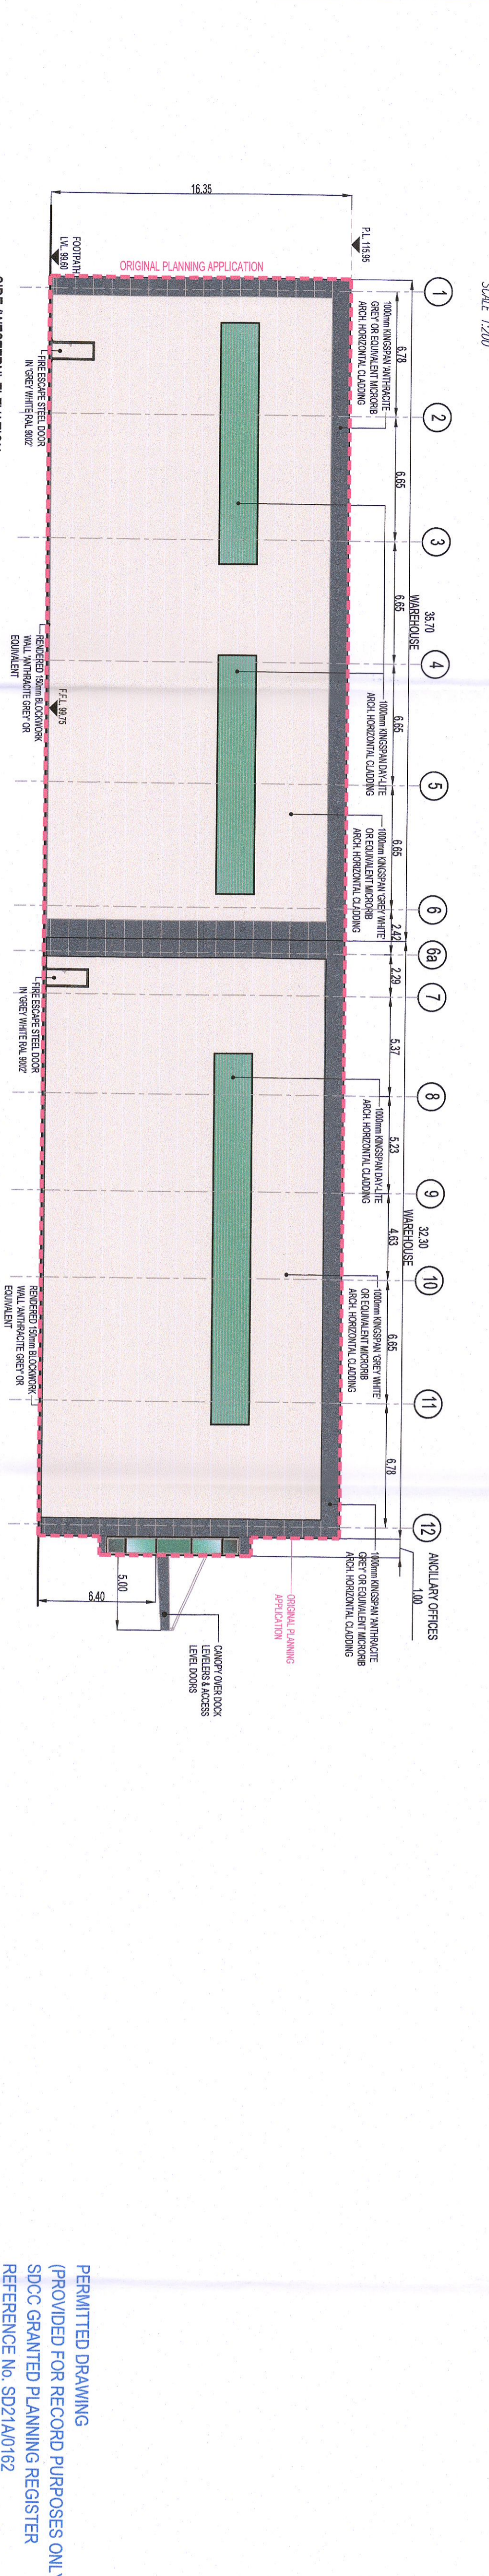
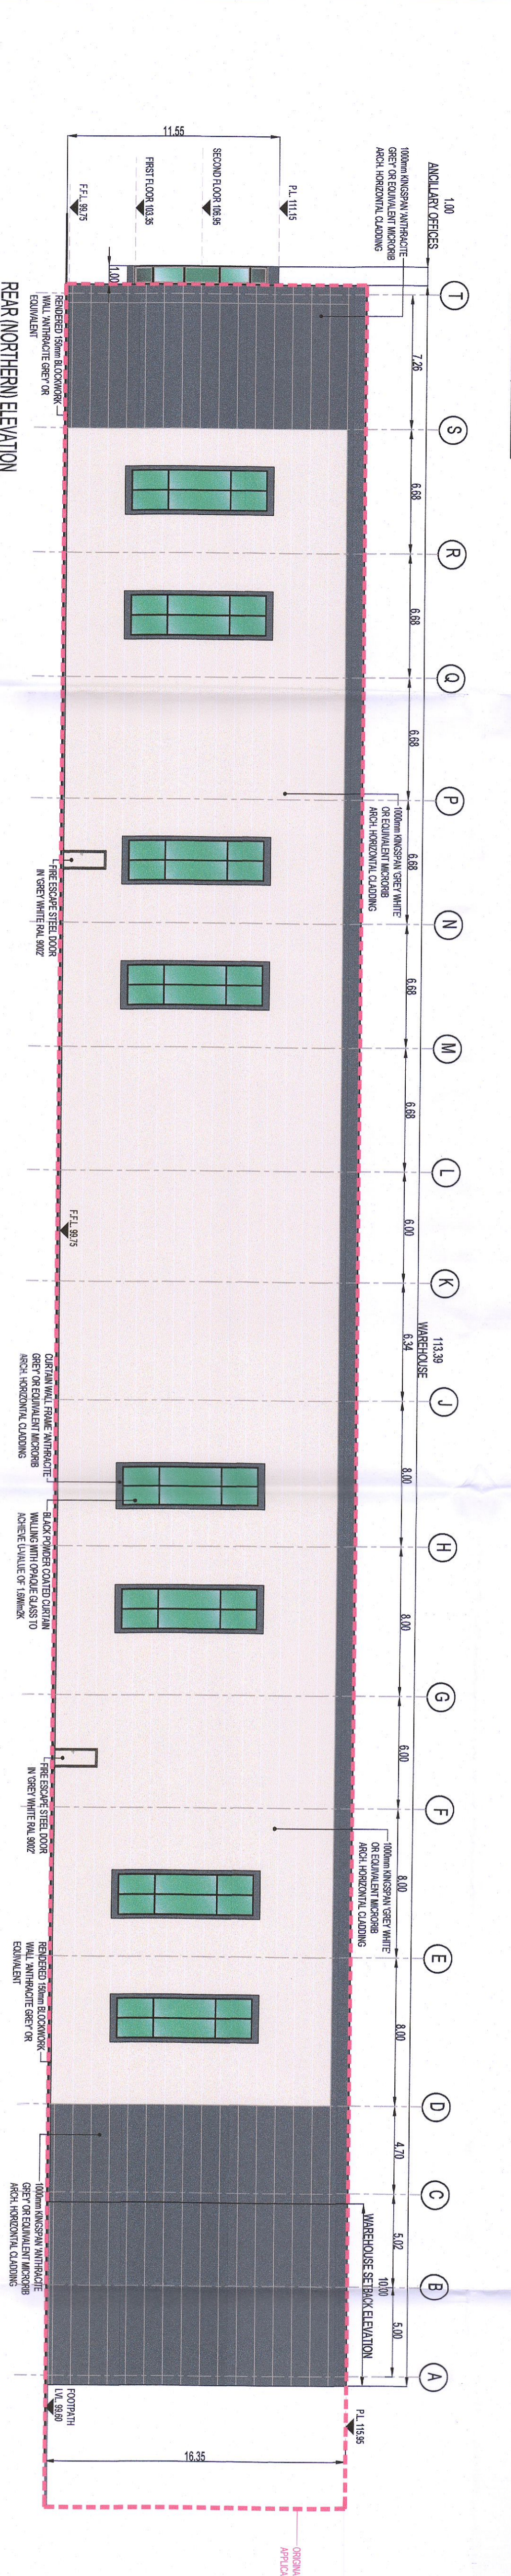
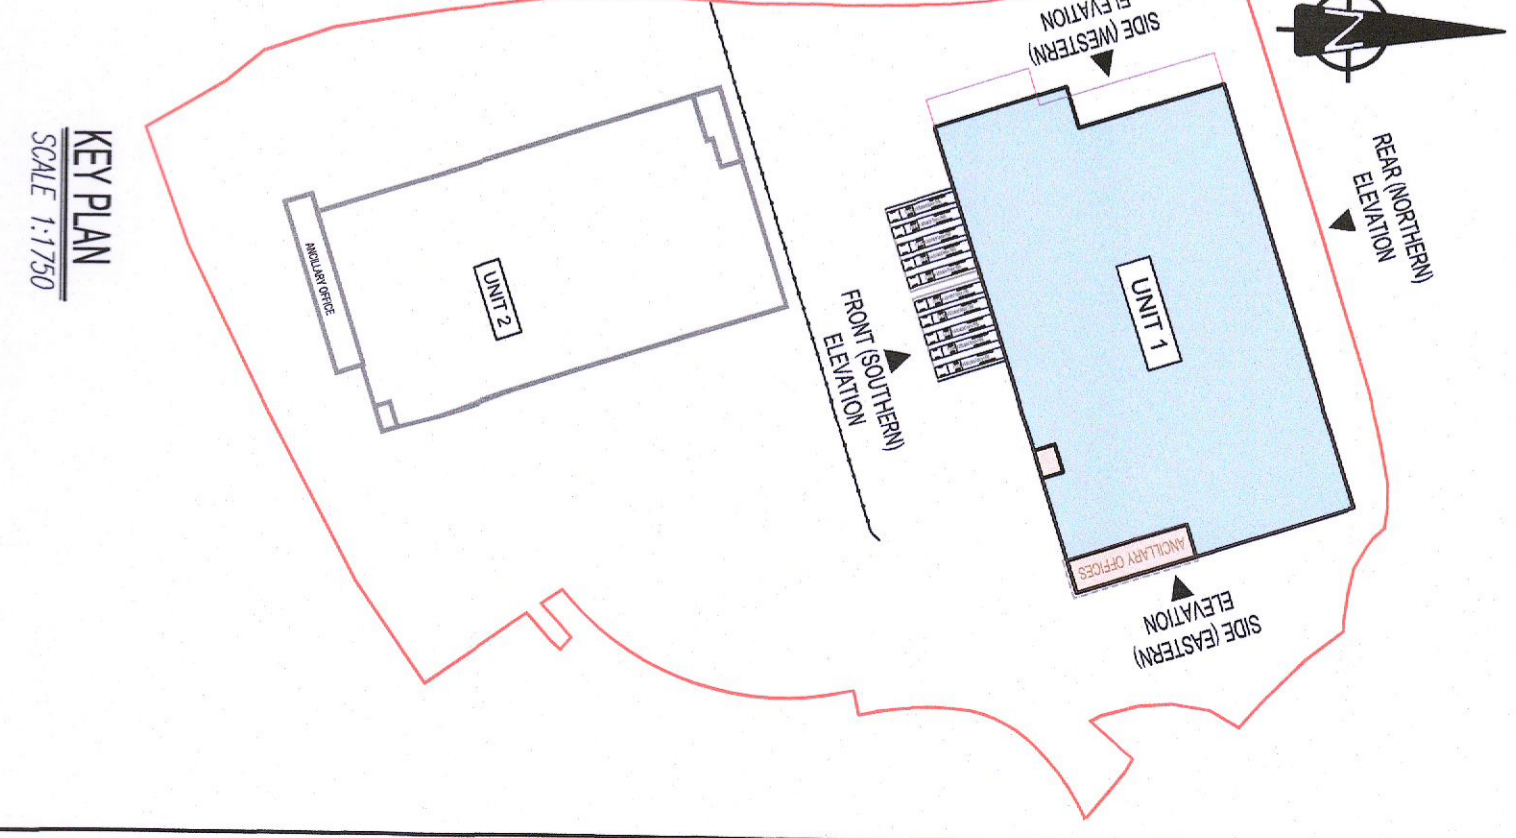
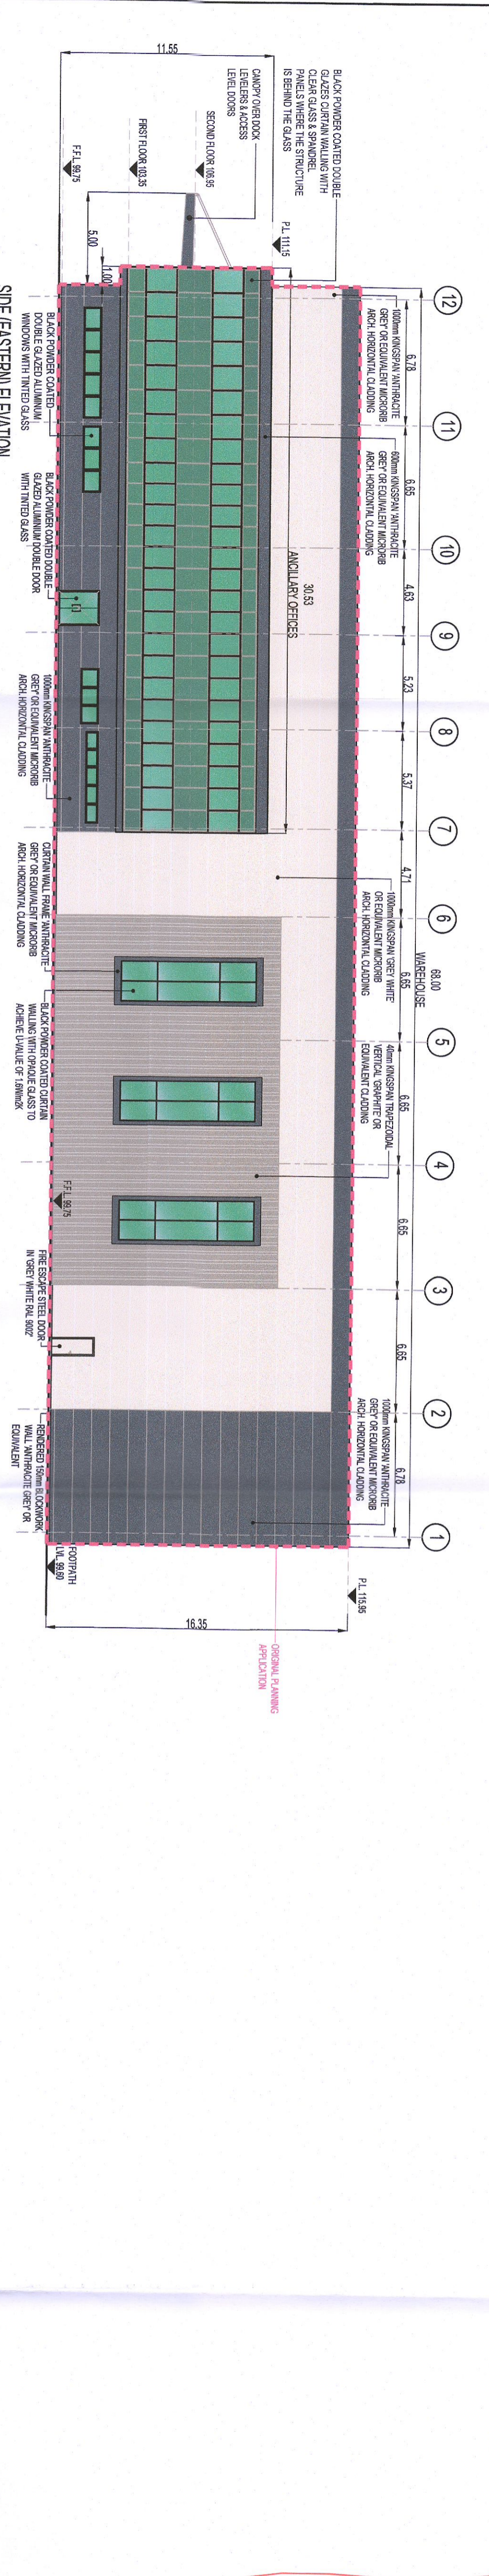


- NOTES:**
1. THIS DRAWING IS TO BE READ IN CONJUNCTION WITH ALL OTHER RELEVANT DRAWINGS & SPECIFICATIONS.
 2. DO NOT SCALE. USE FIGURED DIMENSIONS ONLY.

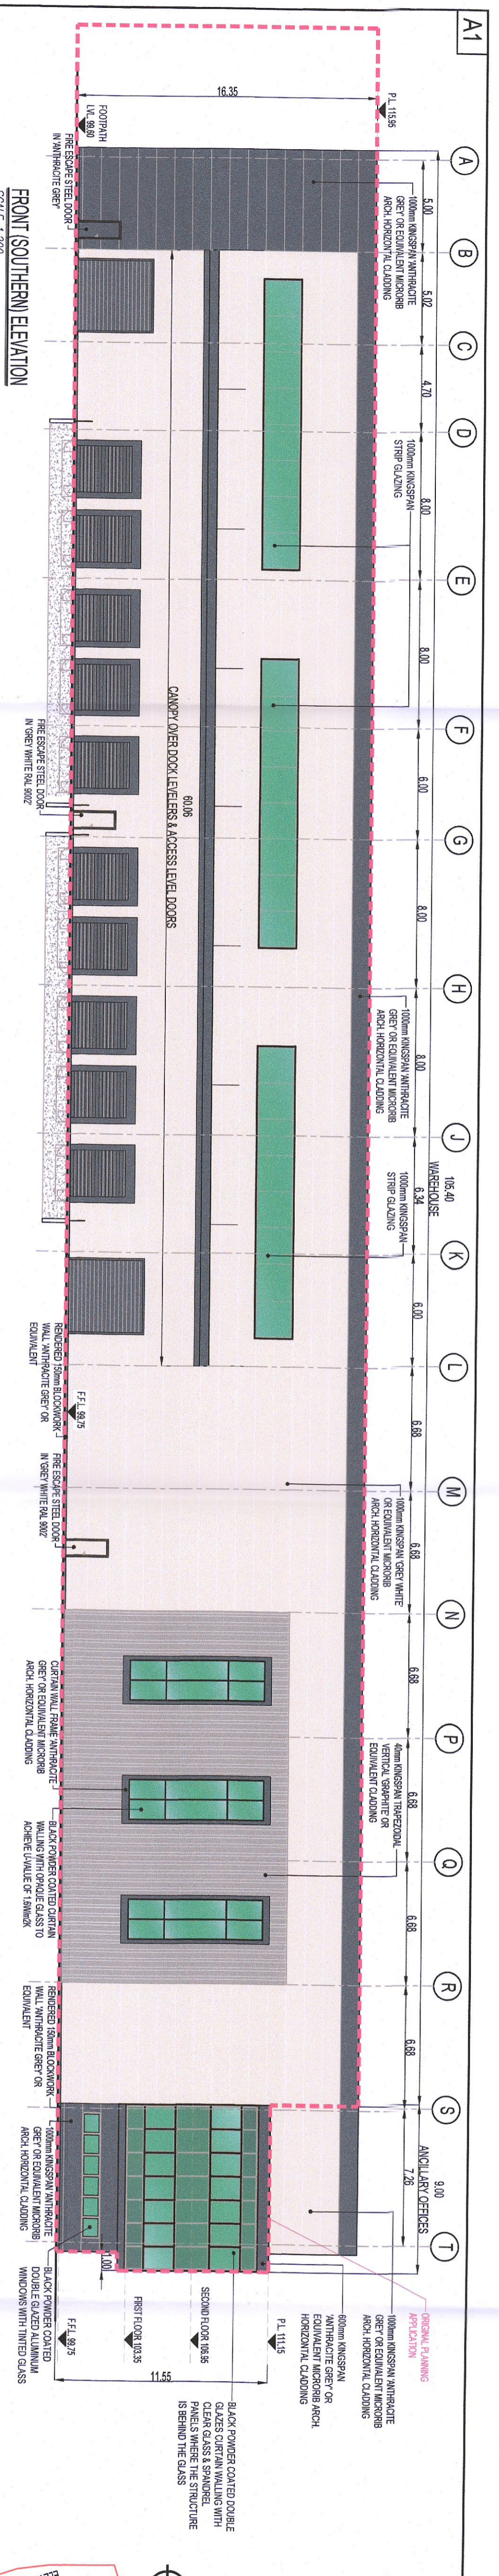

Drawing No.		Project Name		Client	
P2	1/24/2022	TK	PK	ISSUED FOR PERMITS/ADDITIONAL INFORMATION	ISSUED FOR PERMITS/ADDITIONAL INFORMATION
P12	03/02/2021	SOB	SB	PK	SSUED FOR PERMITS/ADDITIONAL INFORMATION
Rev.	Date	By	Checked	Drawn	Reviewed

PLANNING A1

WAREHOUSE DEVELOPMENT AT BROWNSBARN, CITYWEST CAMPUS, DUBLIN 24

UNIT 1 ARCHITECTURAL ELEVATIONS

Exeler Ireland Property IV B Limited

KAVANAGH BURKE CONSULTING ENGINEERS

01 - 450 0894 Unit C3, Calmount Pk.
01 - 428 4340 Ballymount.
Email: pavanagh@kavagnaburke.com

PERMITTED DRAWING (PROVIDED FOR RECORD PURPOSES ONLY)
SDCC GRANTED PLANNING REGISTER
REFERENCE NO. SD21A010162

Scale: 1:200
Date: 21/09/2022
Sheet: P13