




**Landscape Section E** Scale (1:100)

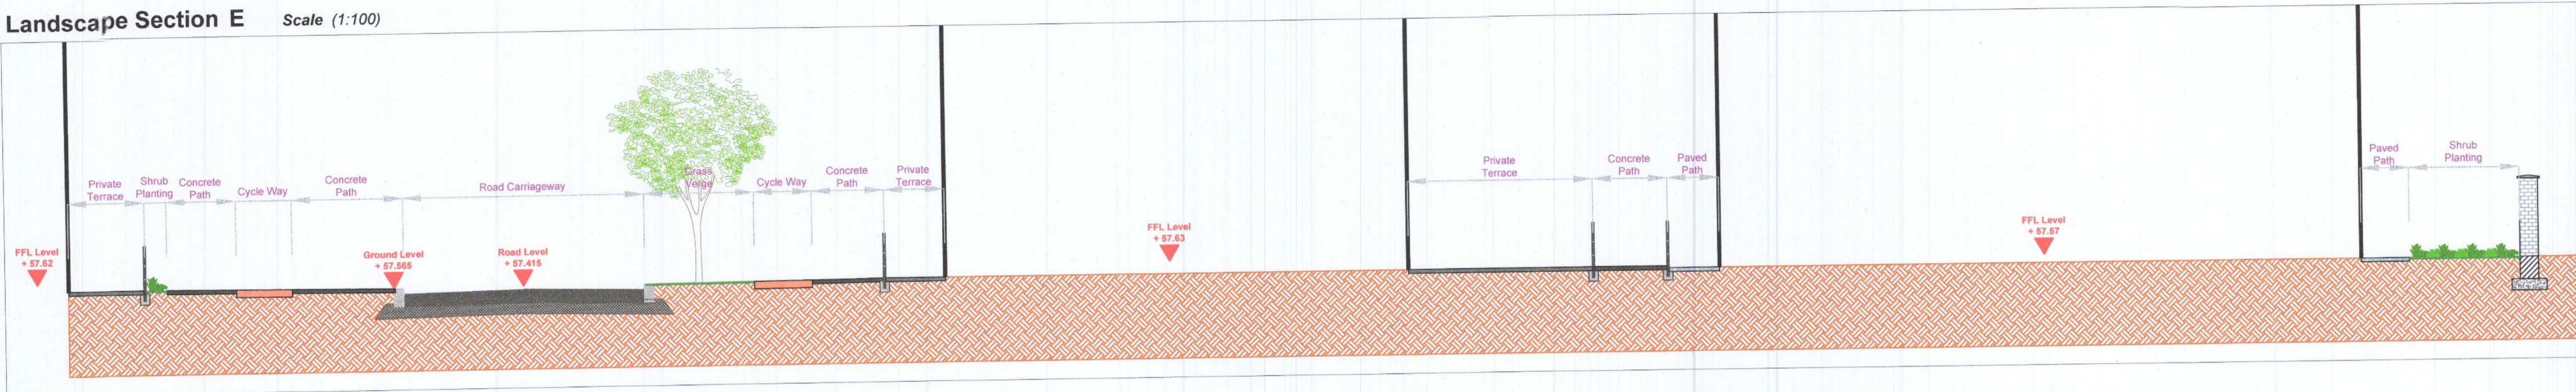


**Landscape Section F** Scale (1:100)

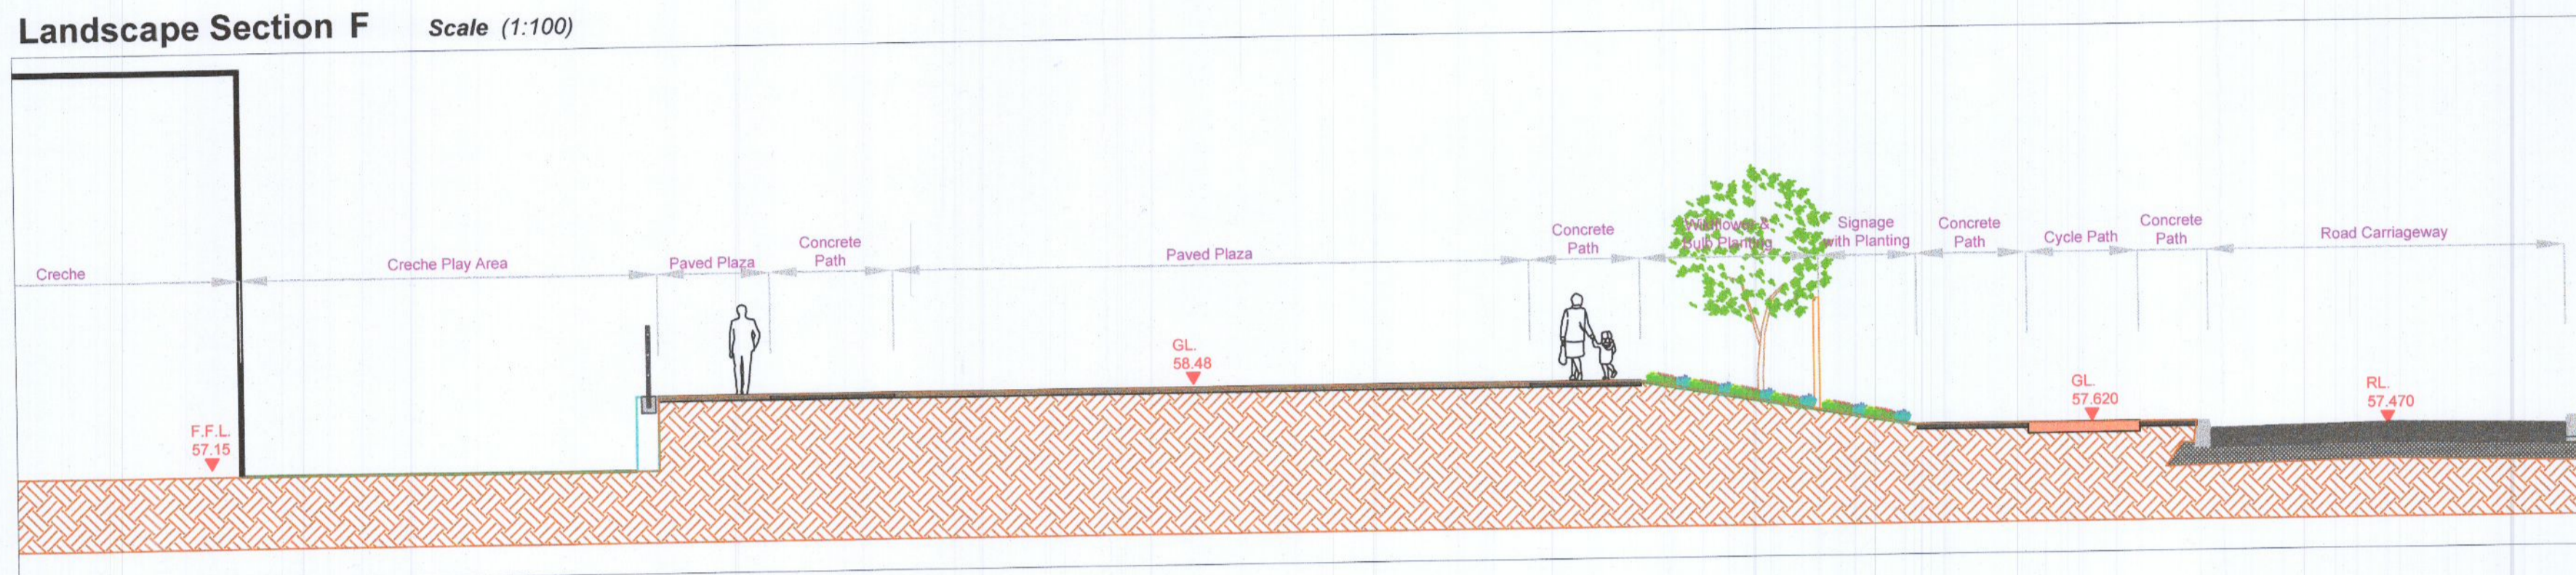

**Landscape Section G** Scale (1:100)

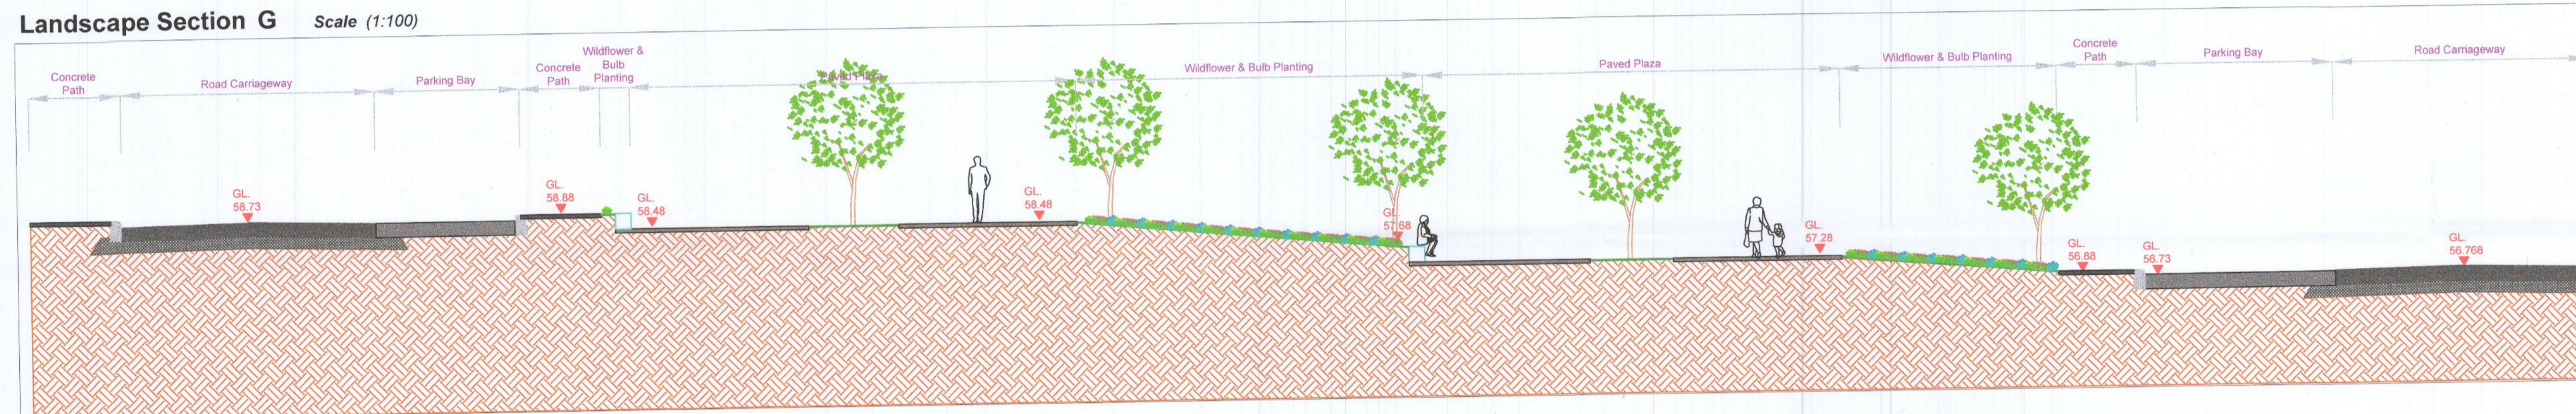


**Landscape Section H** Scale (1:100)

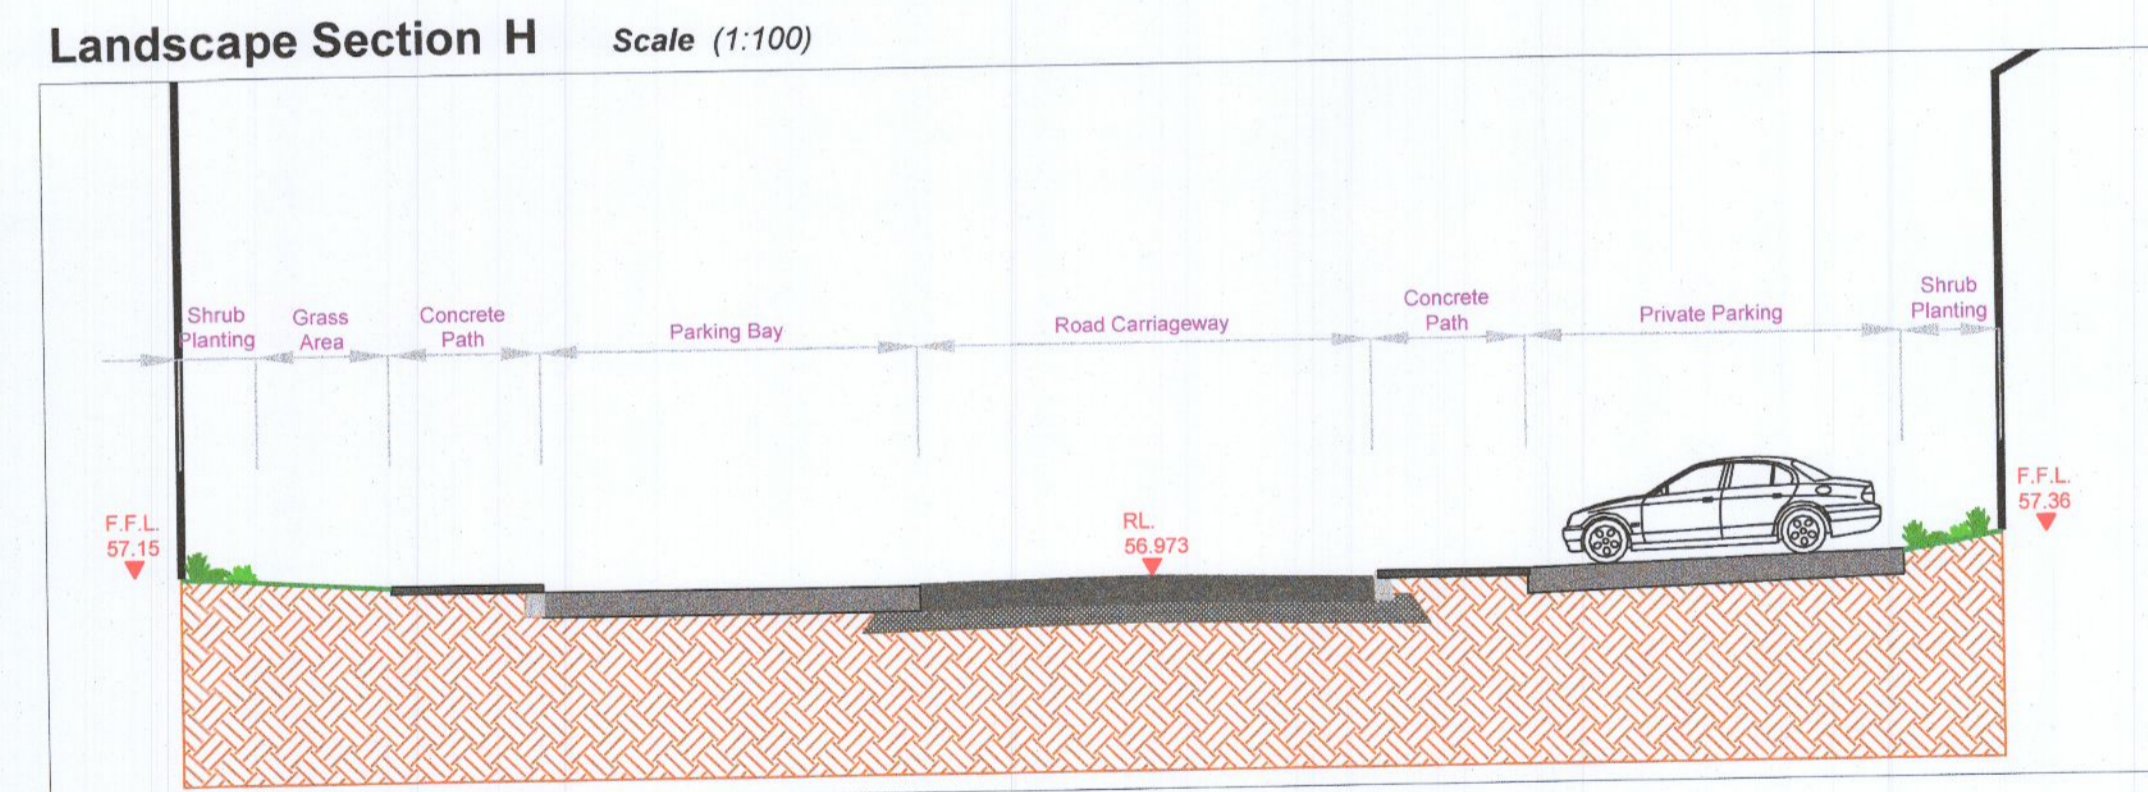

**Section Key Plan**



B2	10/06/2022	PR	RMD	Revised Layout
REV	DATE	BY	CHECKED	DESCRIPTION
Project Title:		Clonburris SDZ at Dublin 22		
Client:		Kelland Homes		Dwg No. DWG NO.3(ii)
Drawing Title:		Landscape Sections (ii)		Scale 1:100
Job No. 1577				Date 12/11/2020
 <b>Ronan MacDiarmada + Associates Ltd.</b> Landscape Architects and Consultants. 5 Tootenhill, Rathcoole, Co. Dublin tel: +353 1 412 4476 mob: 086 26 25 438 fax: +353 1 401 3748 e-mail: ronan@rmda.ie				
This Drawing is Copyright				