



EXISTING SIDE ELEVATION

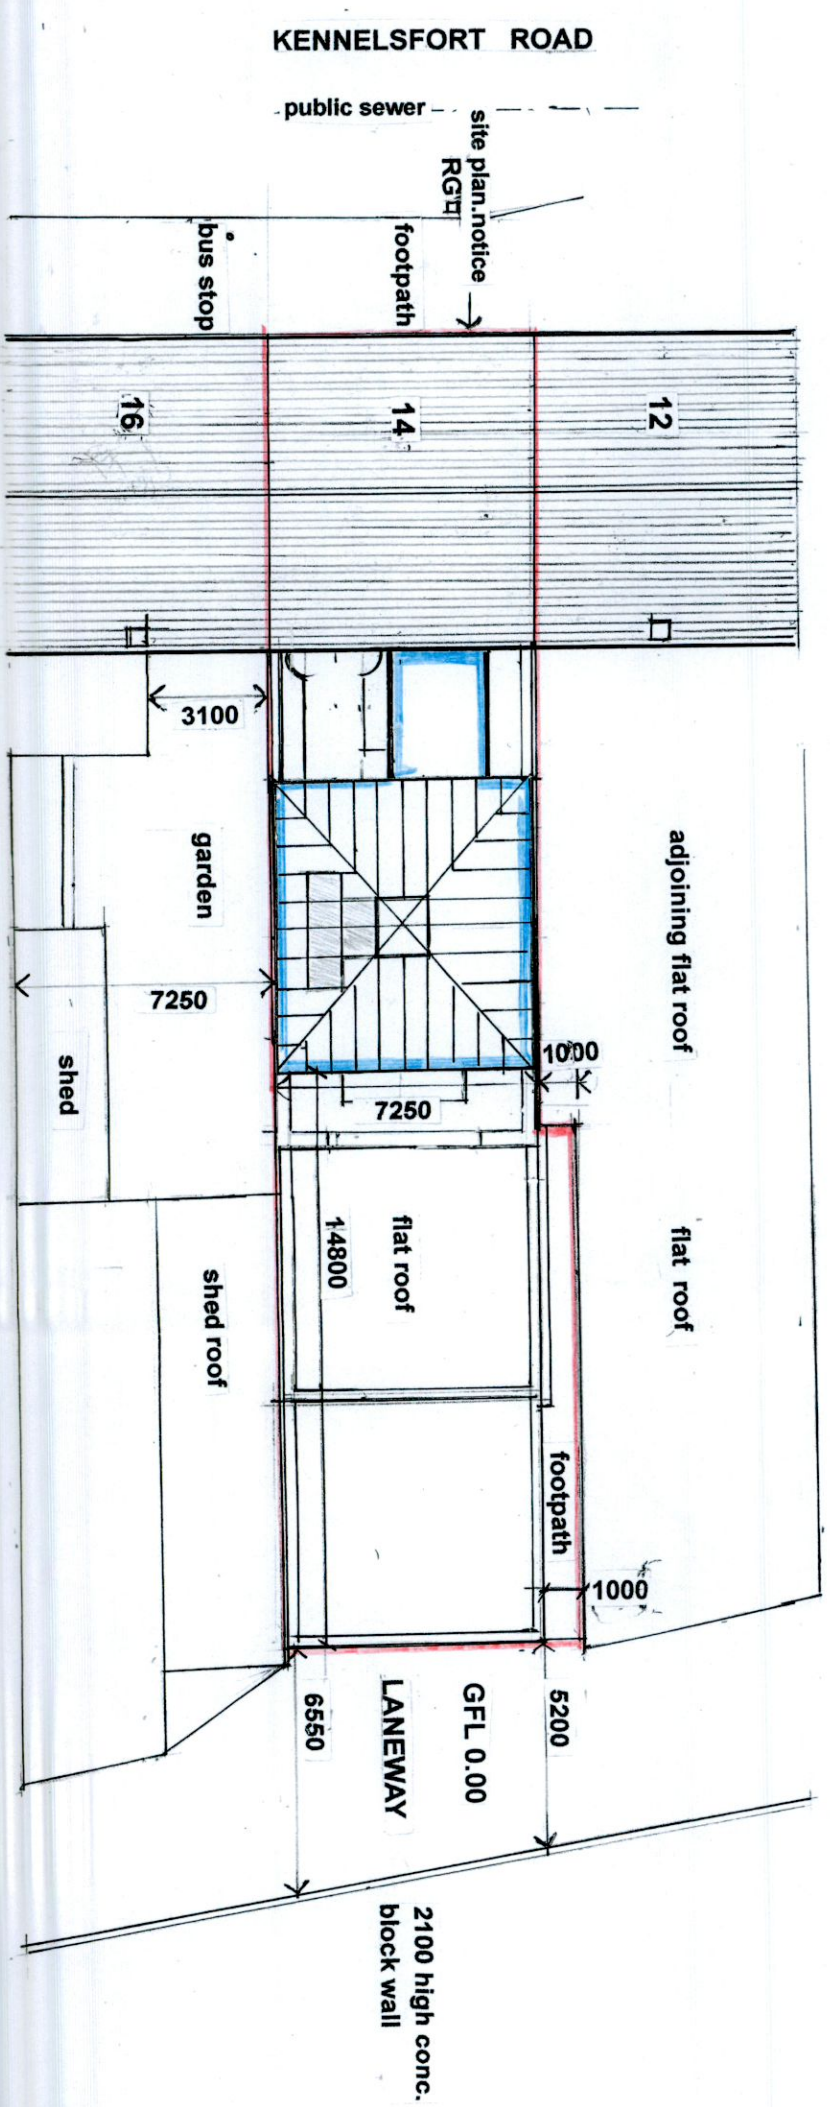

KENNELSFORT ROAD

SITE LAYOUT PLAN site outlined in red

extension out lined in blue

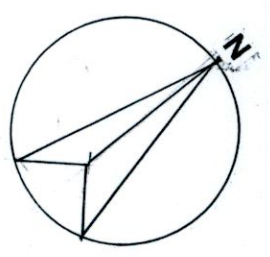

Peter Pearson Evans MRIAI Architect.

Site Layout Plan, and Existing Side Elevation.

Drwg No. 01-001. Rev.A. 07/2022
 Scale : 1:200. 1:100. Date : 04/2022.