


Side Elevation. North East Facing.

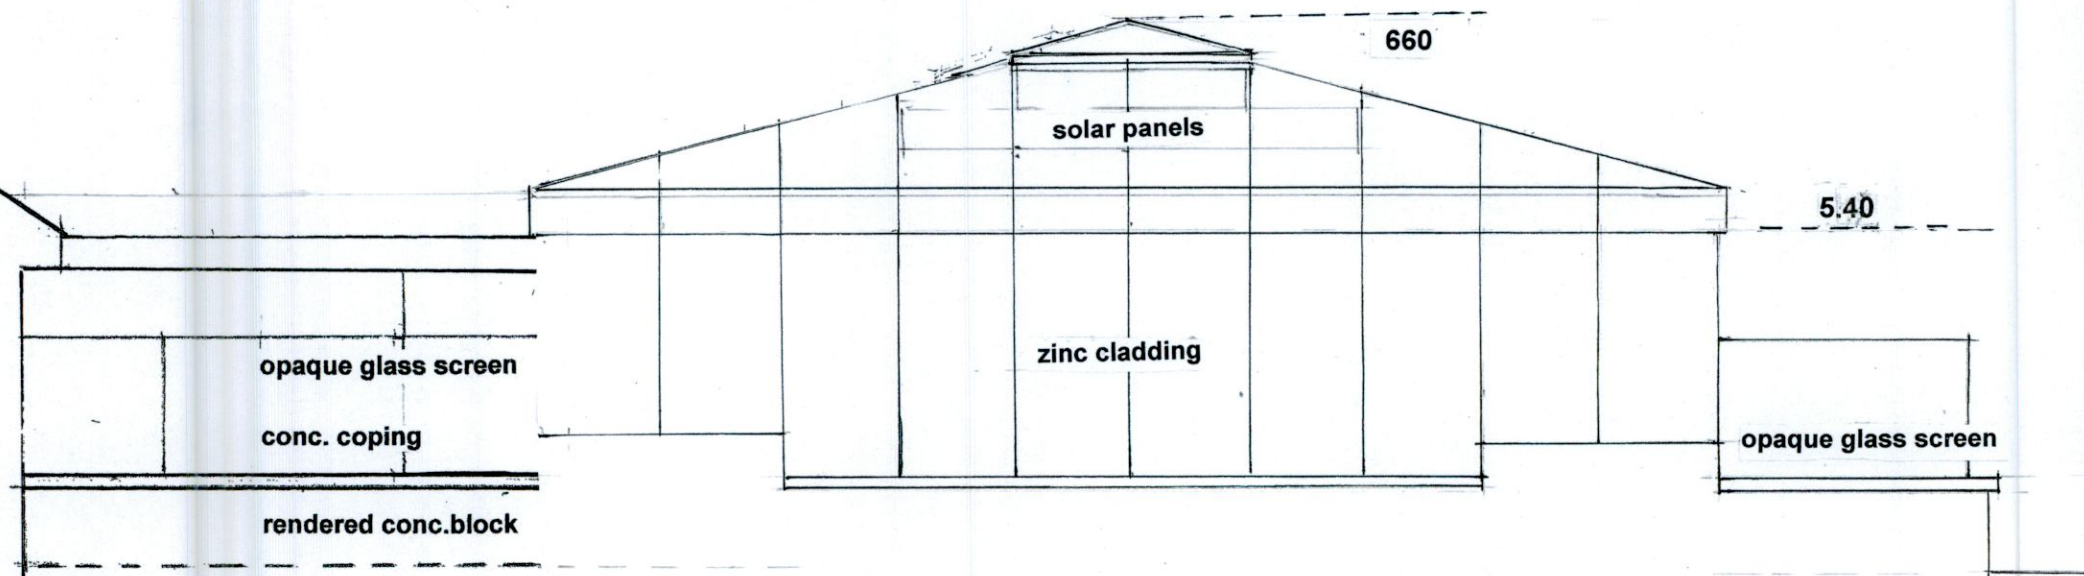

Side Elevation. South West Facing.