


CROSS SECTION B-B

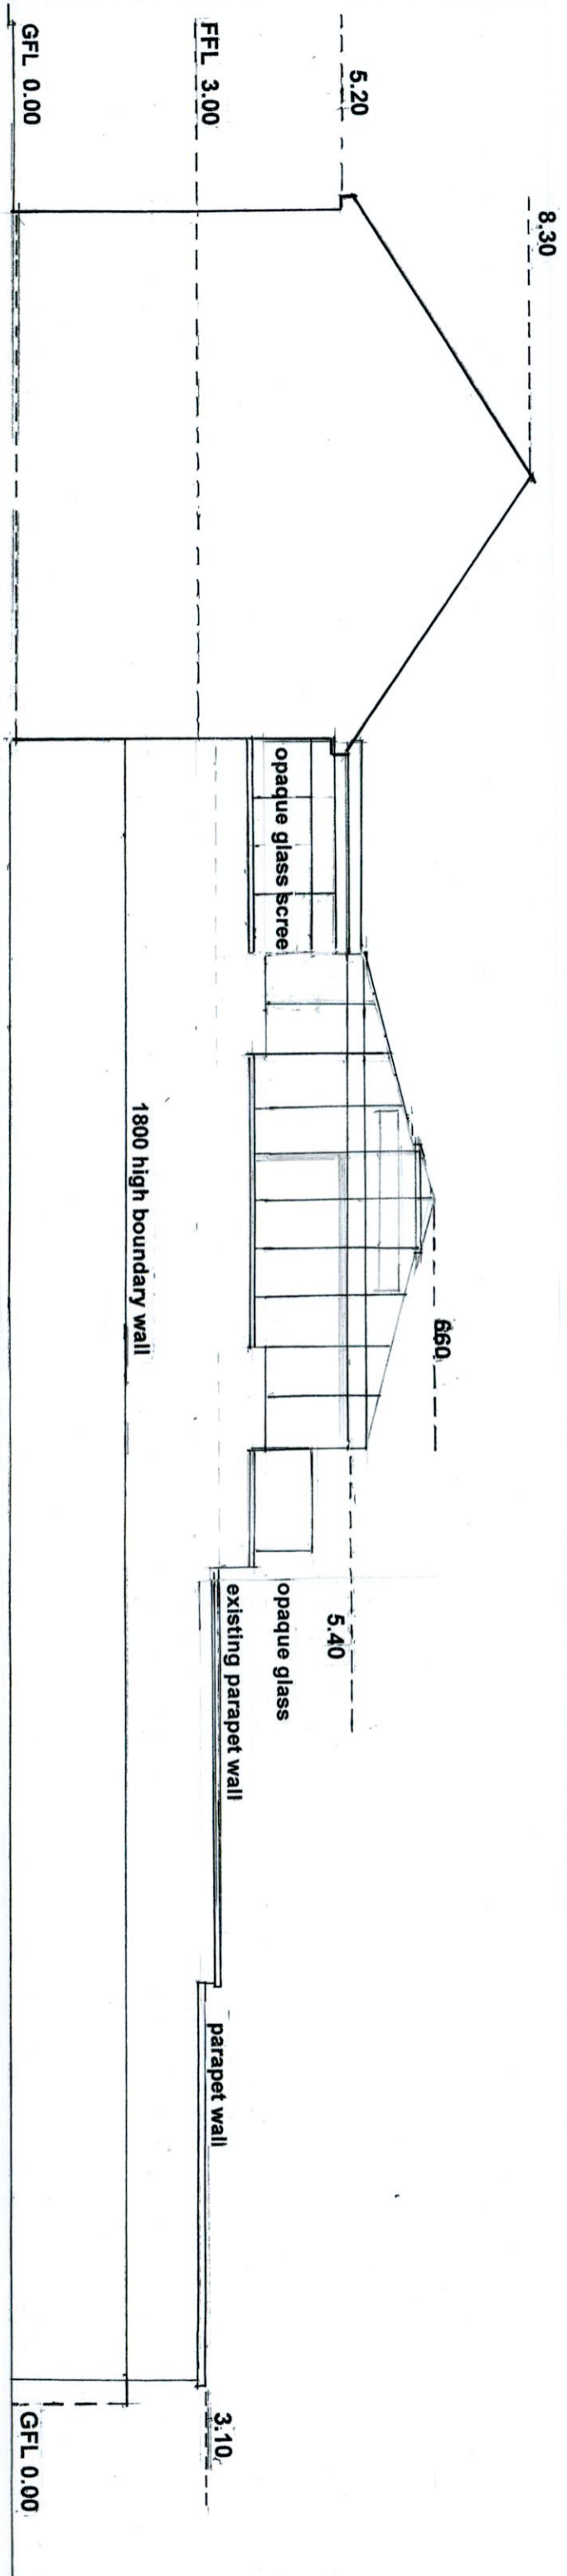

PROPOSED SIDE ELEVATION

Peter Pearson Evans MRIAA Architect.

Cross Section B-B and Proposed Side Elevation.

Drwg No. 01-007. Rev.A. 07.2022

Scale : 1:100. Date : 04/2022.