


OS MAP  
SCALE 1 : 1000

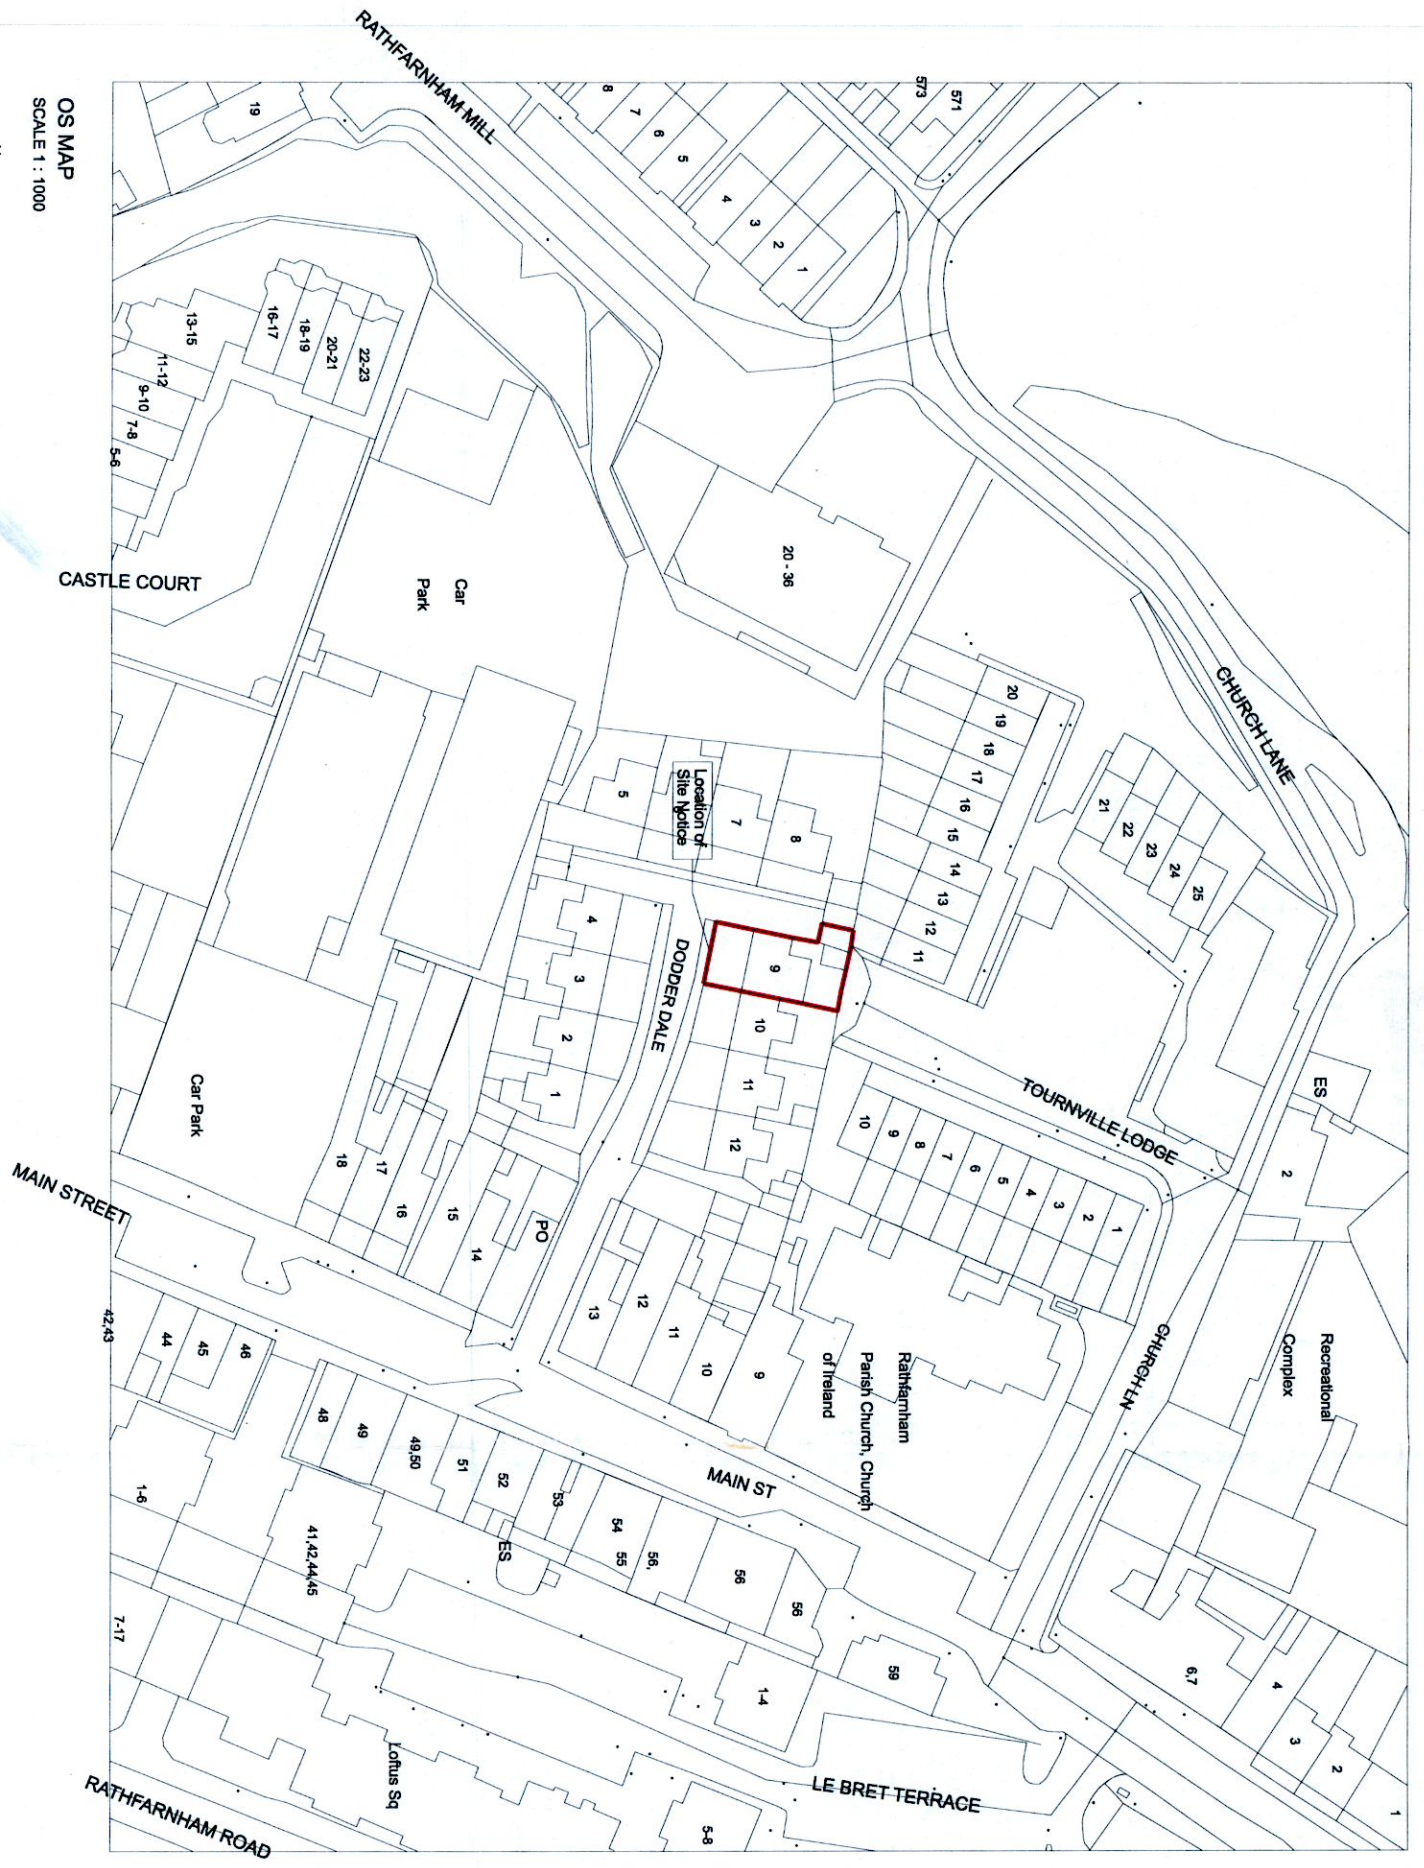

OS MAP REF : 3391-04, 3328-24, 3328-23, 3391-03

Project:	DRIVEWAY APPLICATION AT NO. 9 DODDERDALE, RATHFARNHAM, DUBLIN 14	Date:	JUNE 2022	Series:	RETENTION APPLICATION	Revision:	000
Client:	ANNE DONNELLY, NO. 9 DODDERDALE, RATHFARNHAM, DUBLIN 14	Drawing:	OS MAP	Drawing Prepared by:	Michael Fraih, Dowpatrick Road, Dublin 12	Drawing Number:	001
		Scale:	As Noted @a3				