


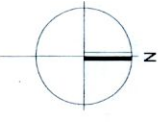


SITE BLOCK PLAN
SCALE 1 : 500




OS MAP REF : 3391-04, 3328-24, 3328-23, 3391-03

PREVIOUS CONTIGUOUS ELEVATION
SCALE 1 : 100

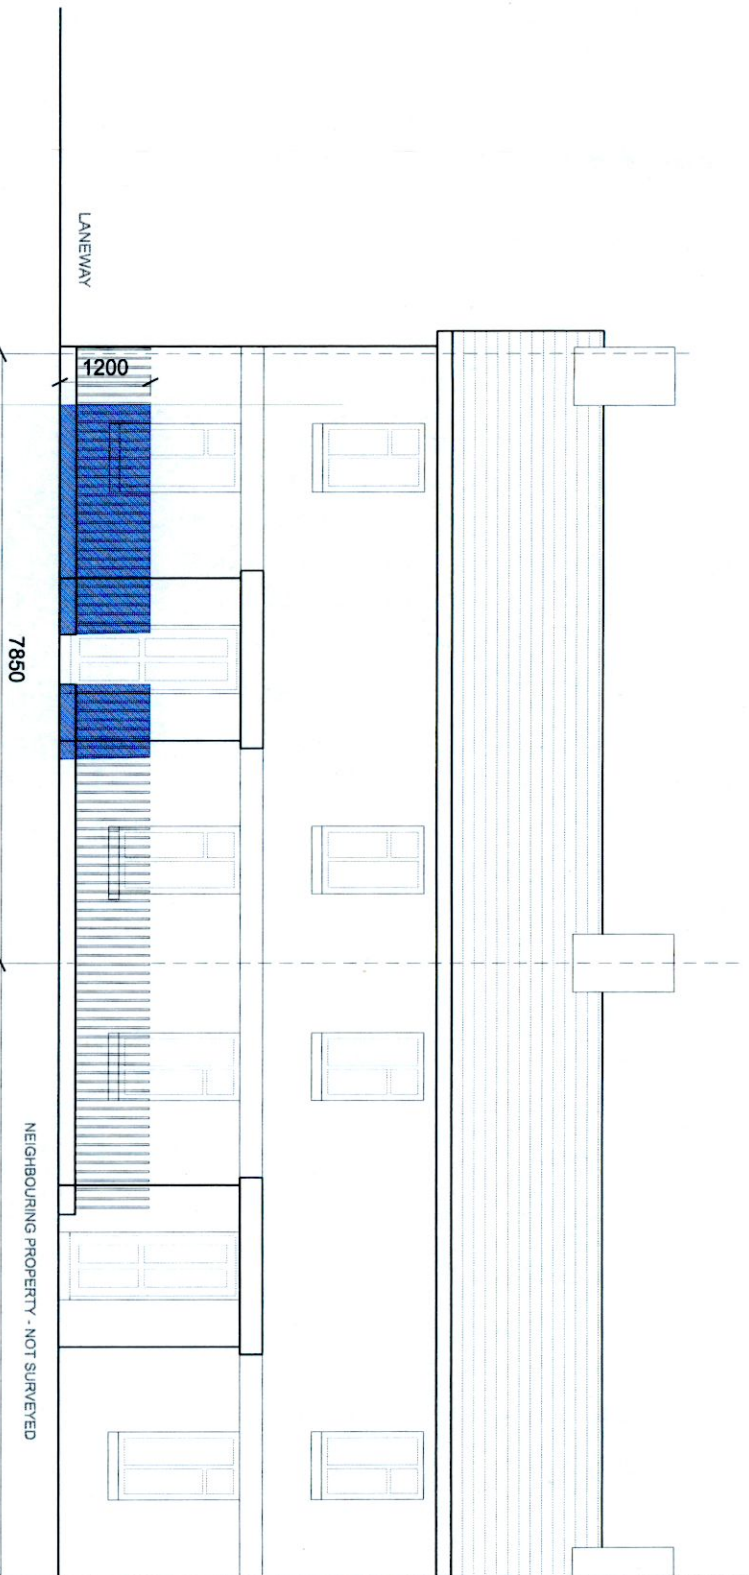

CONTIGUOUS ELEVATION TO BE RETAINED AND COMPLETED
SCALE 1 : 100

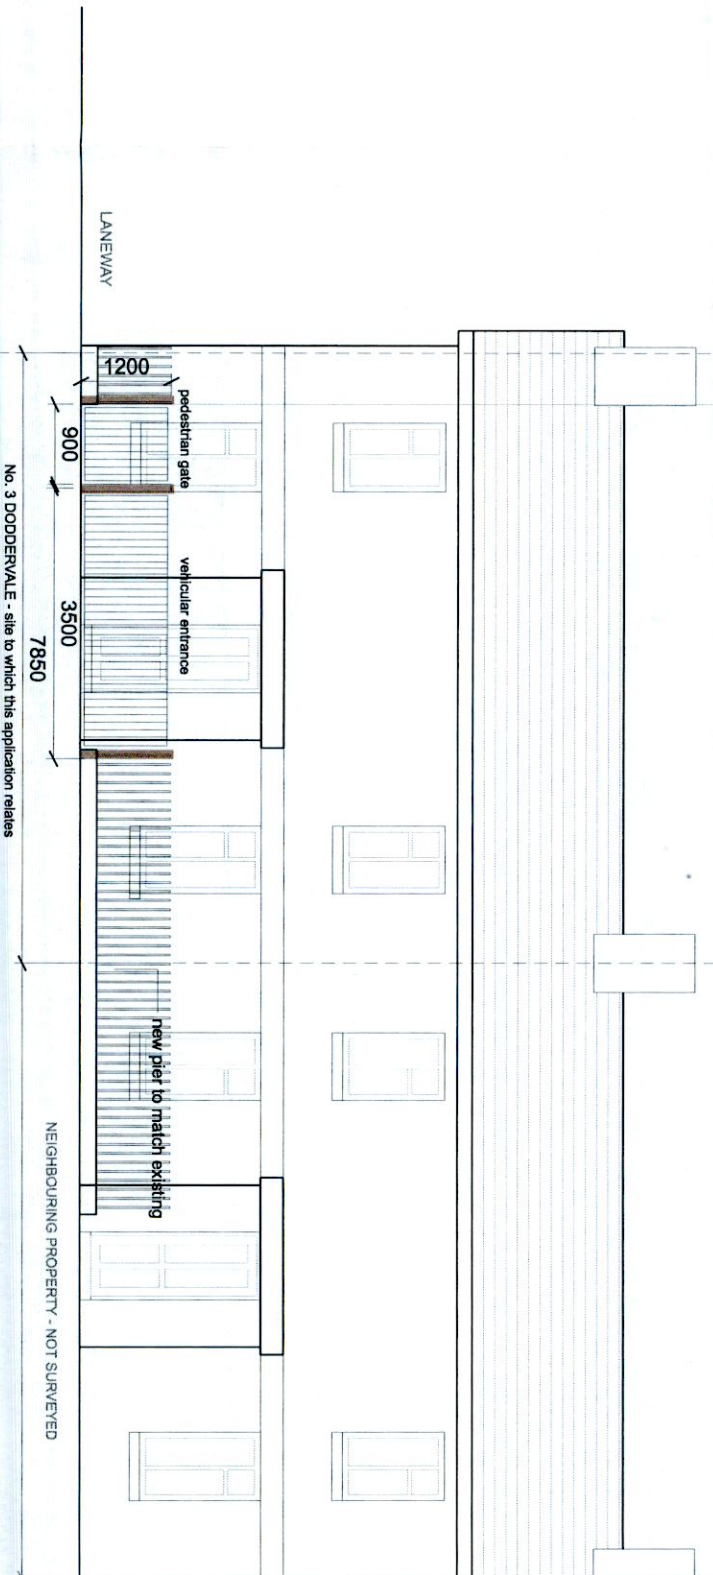

Project:	DRIVEWAY APPLICATION AT NO. 9 DODDERDALE, RATHFARHAM, DUBLIN 14	Date:	JUNE 2022	Series:	RETENTION APPLICATION	Revision:	000
Client:	ANNE DONNELLY, NO. 9 DODDERDALE, RATHFARHAM, DUBLIN 14	Drawing:	OS MAP	Drawn/Prepared by:	Michael Fraih, Downpatrick Road, Dublin 12	Drawing Number:	002
		Scale:	As Noted @a3				