

Site Location Map: Texaco, Newcastle Service Station, Main St, Ballynakelly, Newcastle, Co. Dublin, D22 E7N6

Site Boundary

Planning application for permission for placement of a portable pay-to-use waste compactor for the acceptance of residual and food waste and a portable pay-to-use compactor for mixed recyclables

Sheet	1 of 1
Size	A4
Scale	1:1000
Date	09/03/22

Ordnance Survey Ireland Terms of Use apply. Please visit www.osi.ie/about/terms-conditions.

© Ordnance Survey Ireland, 2022
 Compiled and published by Ordnance Survey Ireland, Phoenix Park, Dublin 8, Ireland.

Unauthorised reproduction infringes Ordnance Survey Ireland and Government of Ireland copyright. All rights reserved. No part of this publication may be copied, reproduced or transmitted in any form or by any means without the prior written permission of the copyright owners.

The representation on this map of a road, track or footpath is not evidence of the existence of a right of way.

Ordnance Survey maps never show legal property boundaries, nor do they show ownership of physical features.

© Suidheireacht Ordánais Éireann, 2022


Centre coordinates X, Y = 700488.59, 728352.7895

Map Series | Map Sheets
 1:2,500 | 3388-A

Data Extraction Date:
 09-Mar-2022

Drawn By: E. Reville
 BIGbin Waste Tech



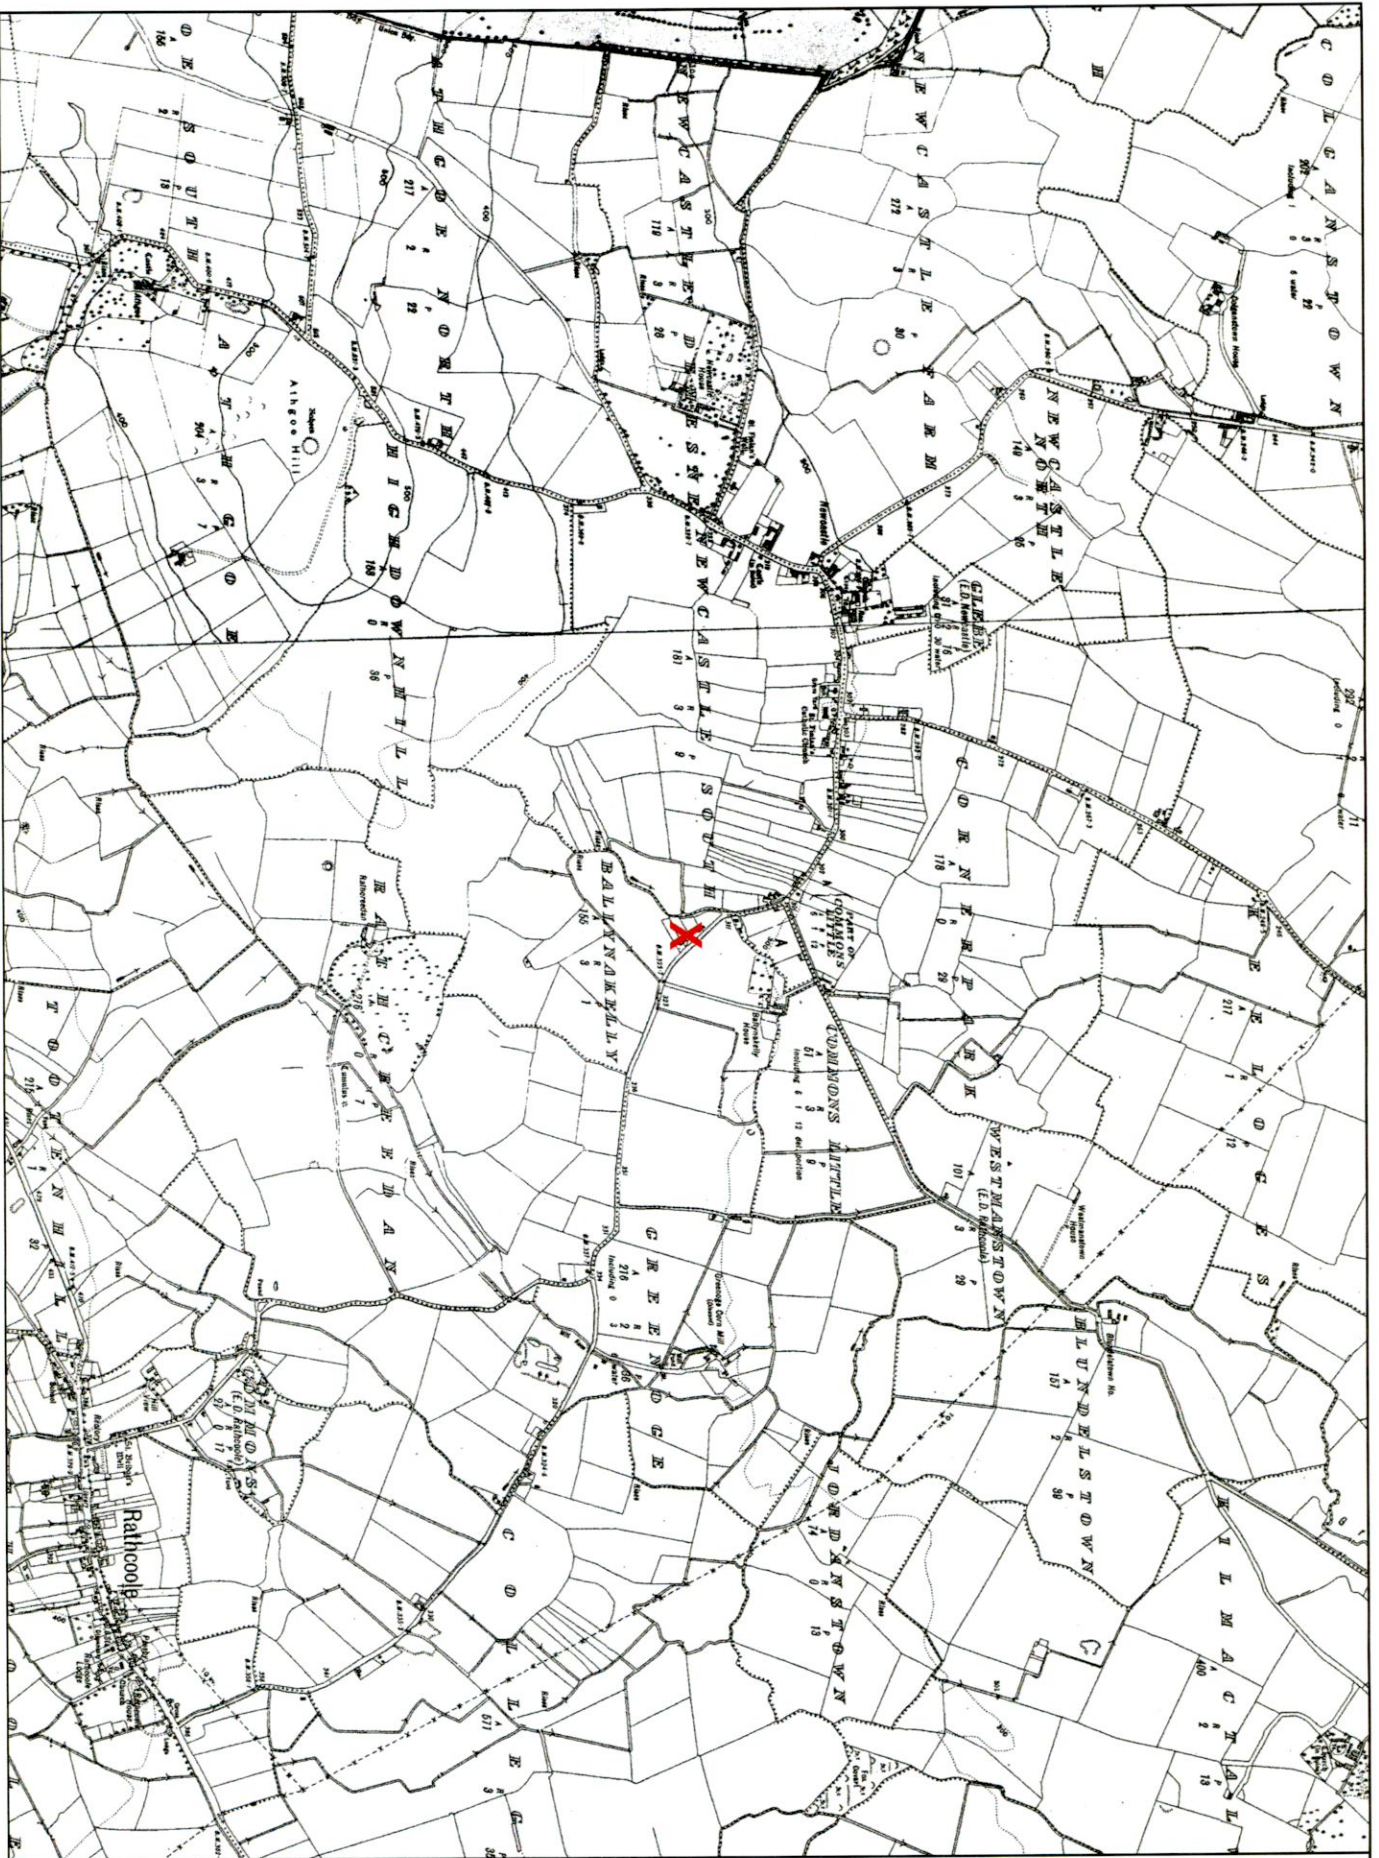

Site Location Map: Texaco, Newcastle Service Station, Main St, Ballynankilly, Newcastle, Co. Dublin, D22 E7N6
 Site Location = X

Planning application for permission for placement of a portable pay-to-use waste compactor for the acceptance of residual and food waste and a portable pay-to-use compactor for mixed recyclables

Sheet 1 of 1

Size A4

Scale 1:10,000

Date 09/03/22

Centre coordinates X,Y = 700488.59,728352.7895

Map Series | Map Sheets
 1:2,500 | 3388-A

Data Extraction Date:
 09-Mar-2022

Drawn By: E. Reville
 BIGbin Waste Tech

