



ROSSBERRY AVENUE
FOOTPATH
ROSSBERRY AVENUE

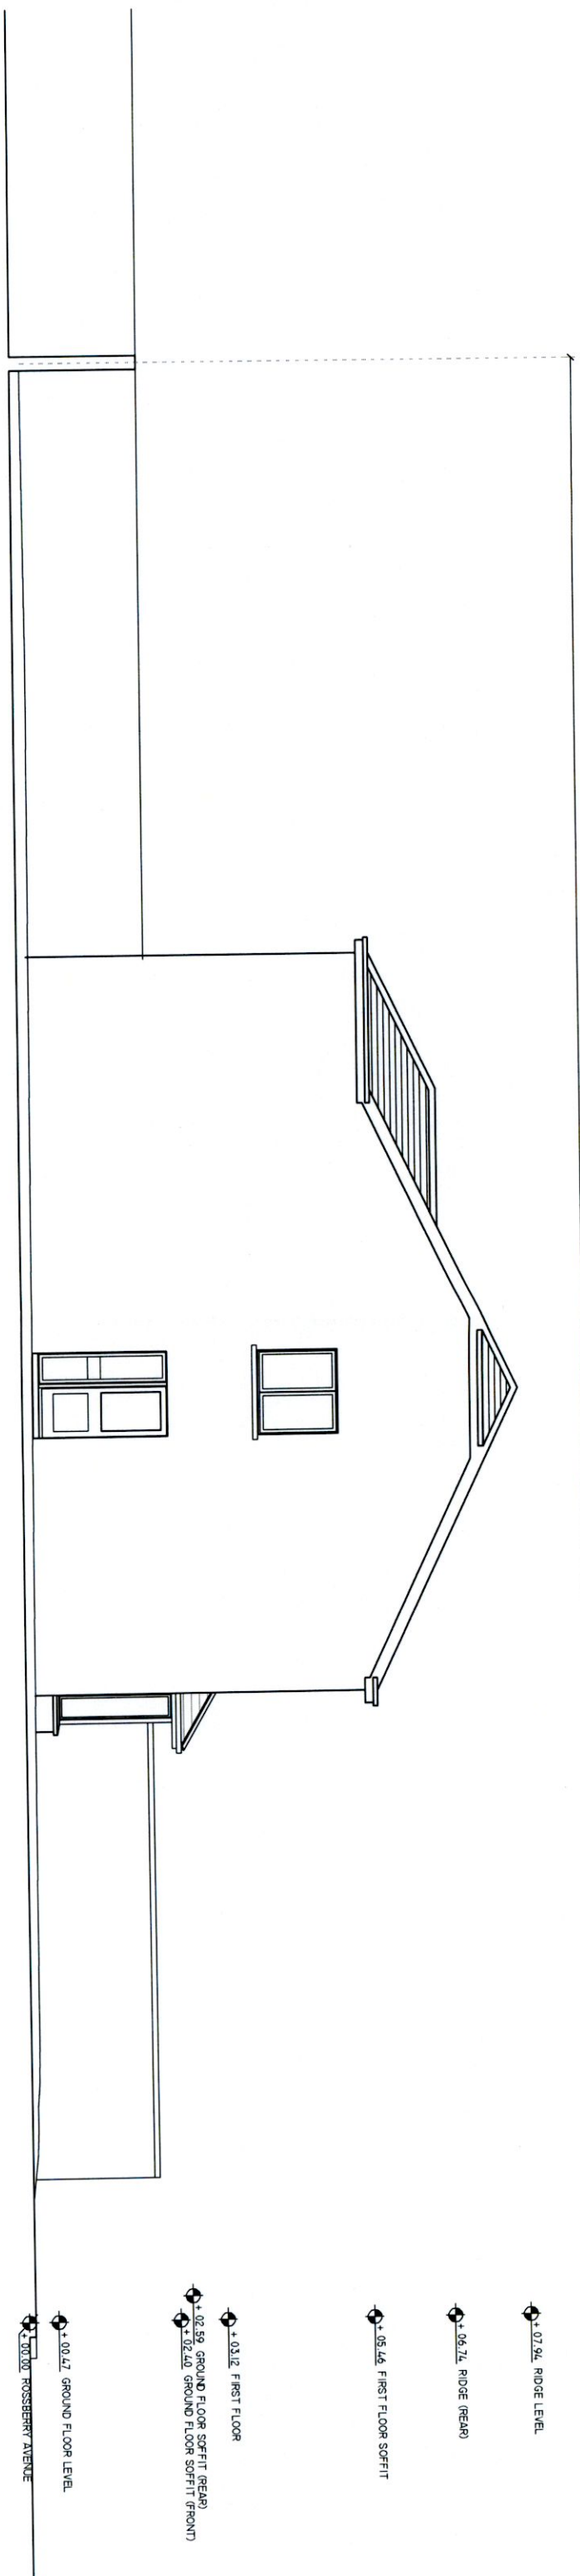

11.1 PROPOSED SECTION AA / SIDE ELEVATION
SCALE 1:100

ROSSBERRY AVENUE
FOOTPATH
ROSSBERRY AVENUE

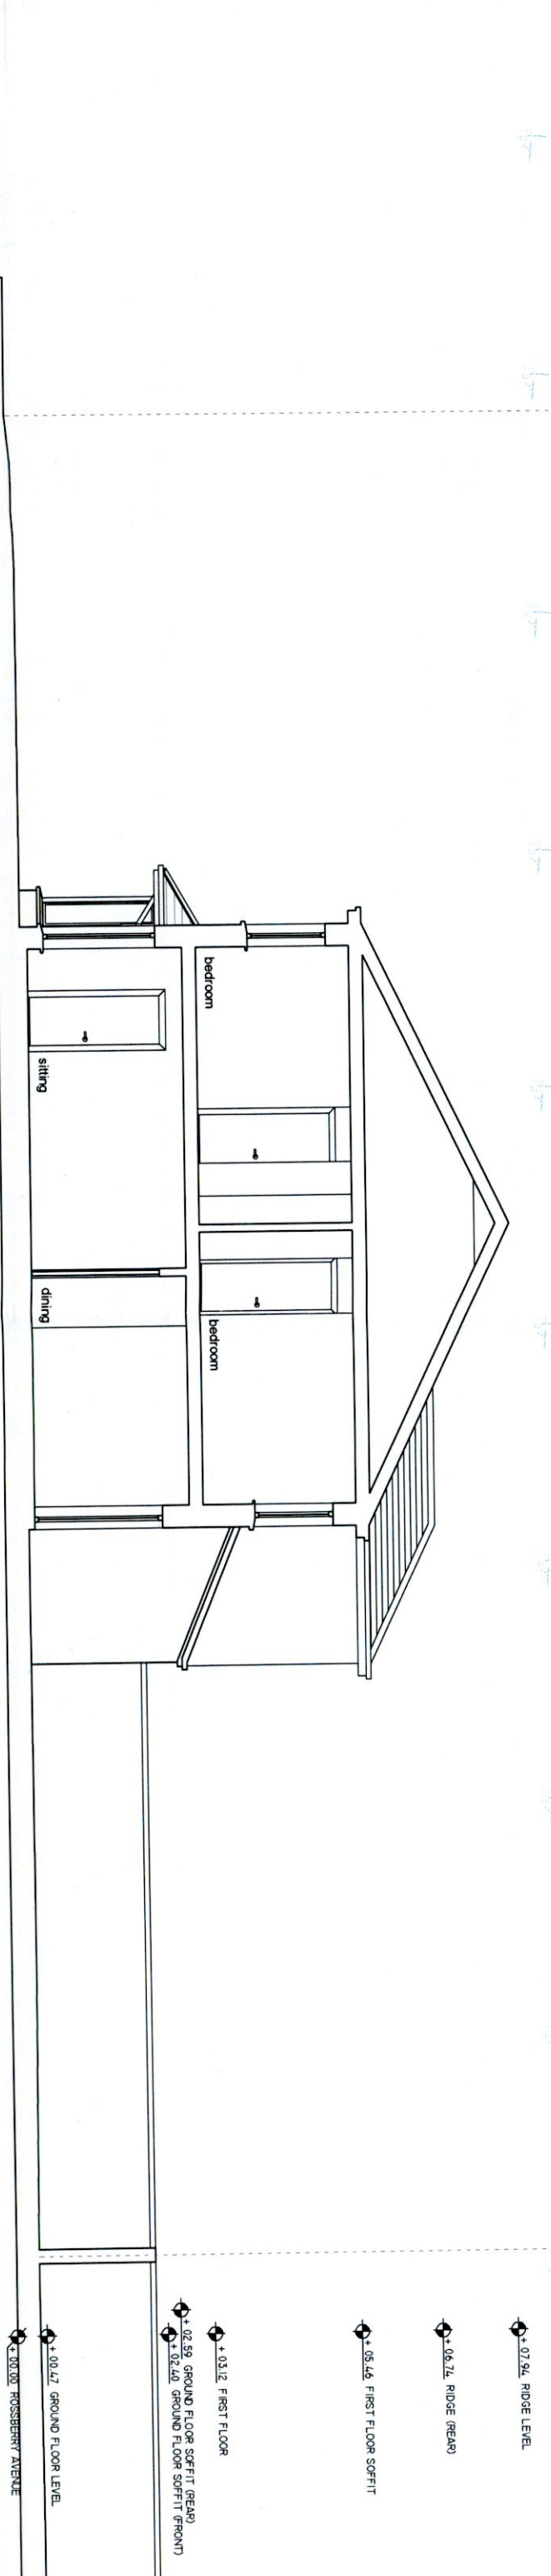

11.2 PROPOSED SECTION BB
SCALE 1:100

REV: _____

GENERAL NOTES:
USE FIGURED DIMENSIONS ONLY
DO NOT SCALE OFF DRAWINGS
CHECK ALL DIMENSIONS ON SITE

NOTES:

SCALE: 0m 1 2 3

PROJECT: 1 ROSSBERRY AVENUE, LUCAN

STAGE: PLANNING

DRAWING: PROPOSED SECTIONS
SCALE: 1:100 a43

ISSUE DATE: JUN 2022
DRAWN BY: ST

DRAWING NO.: P 11
REV. #: -