



**Landscape Section I** Scale (1:100)

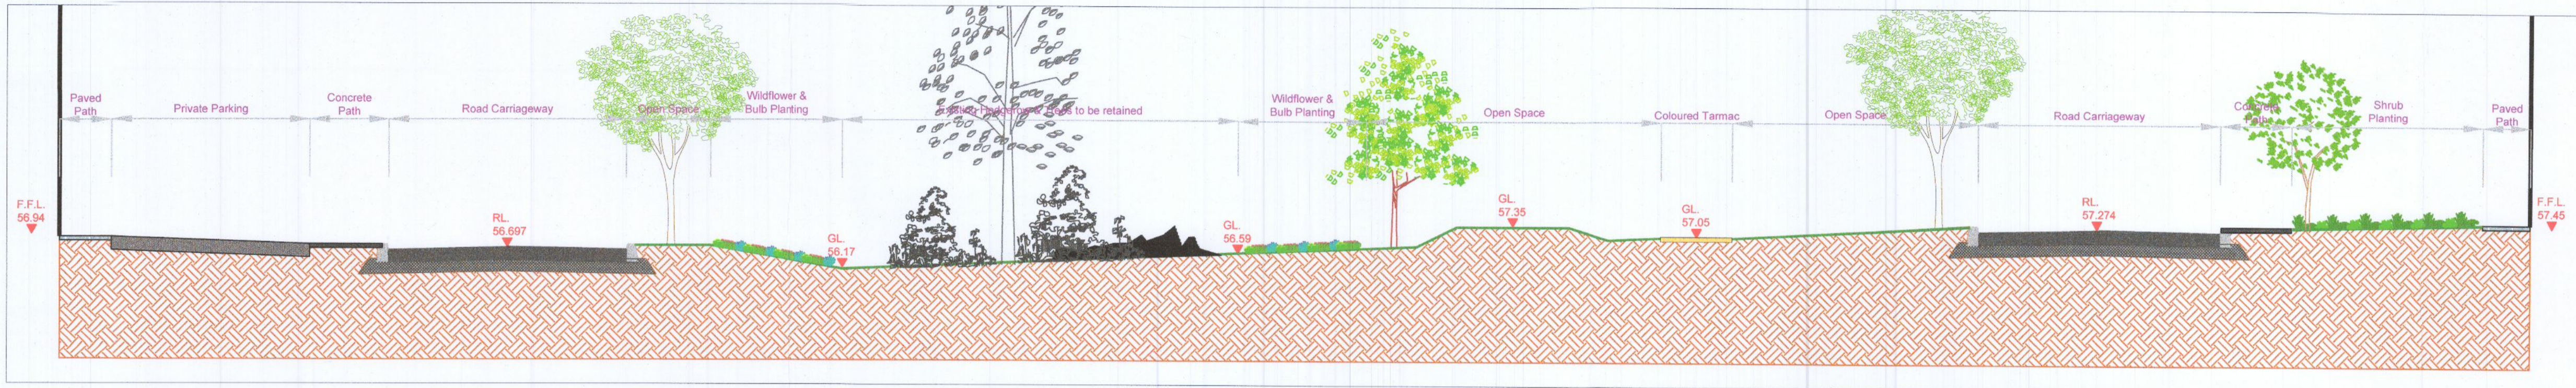


**Landscape Section J** Scale (1:100)

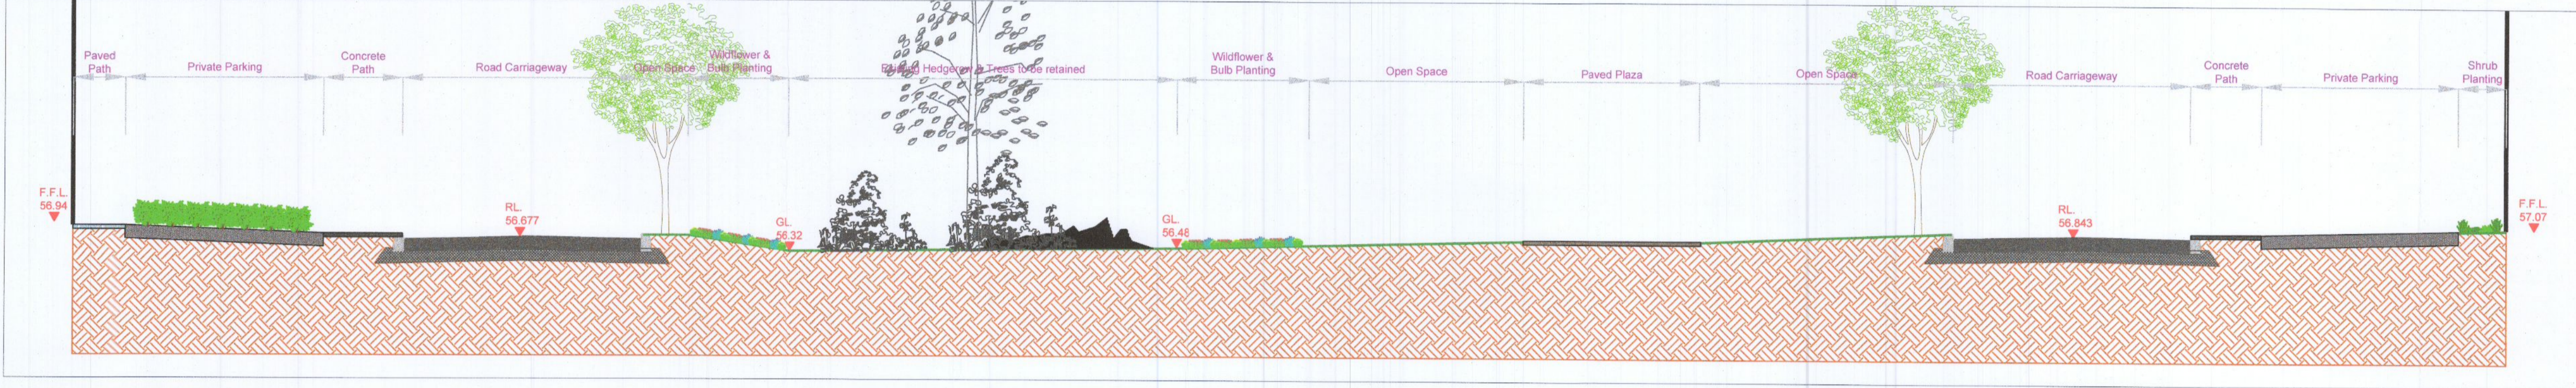


**Landscape Section K** Scale (1:100)



**Landscape Section L** Scale (1:100)

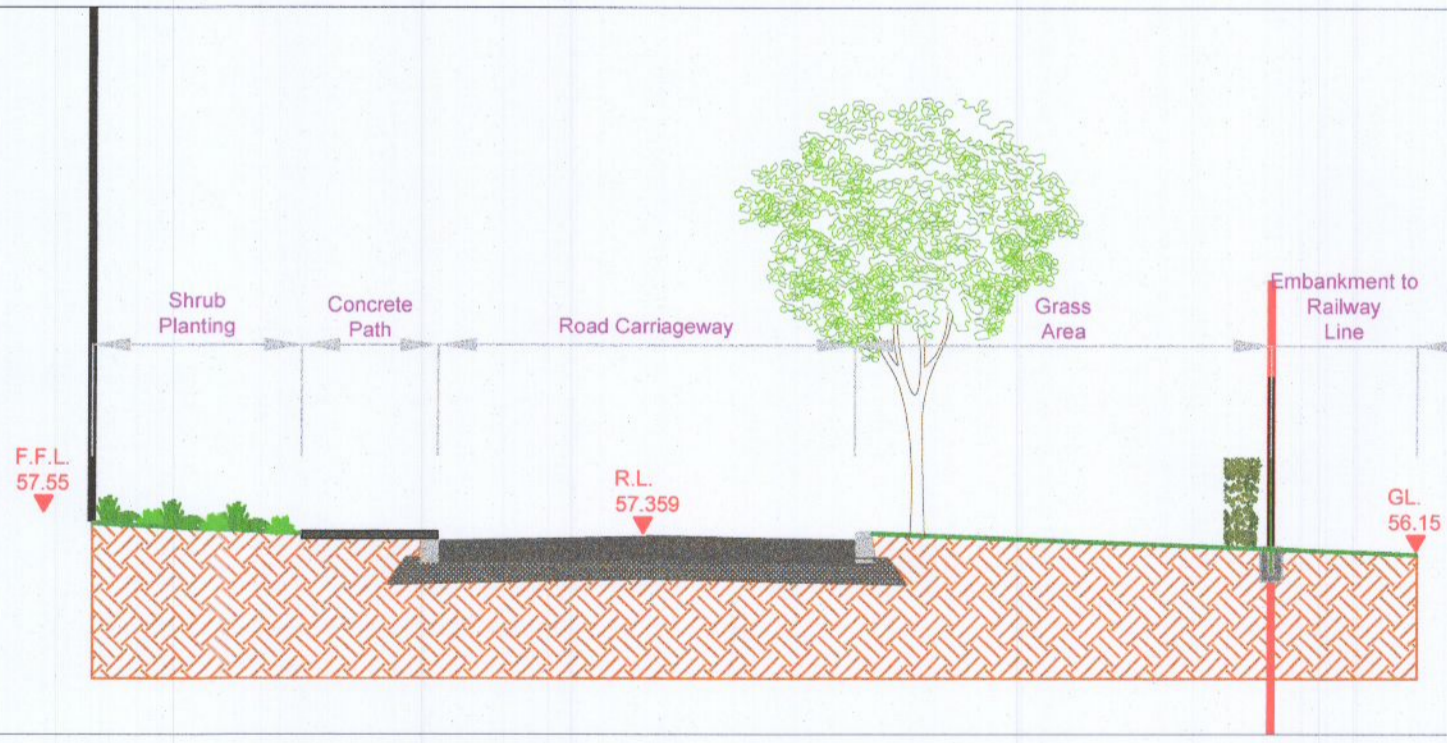


**Landscape Section M** Scale (1:100)

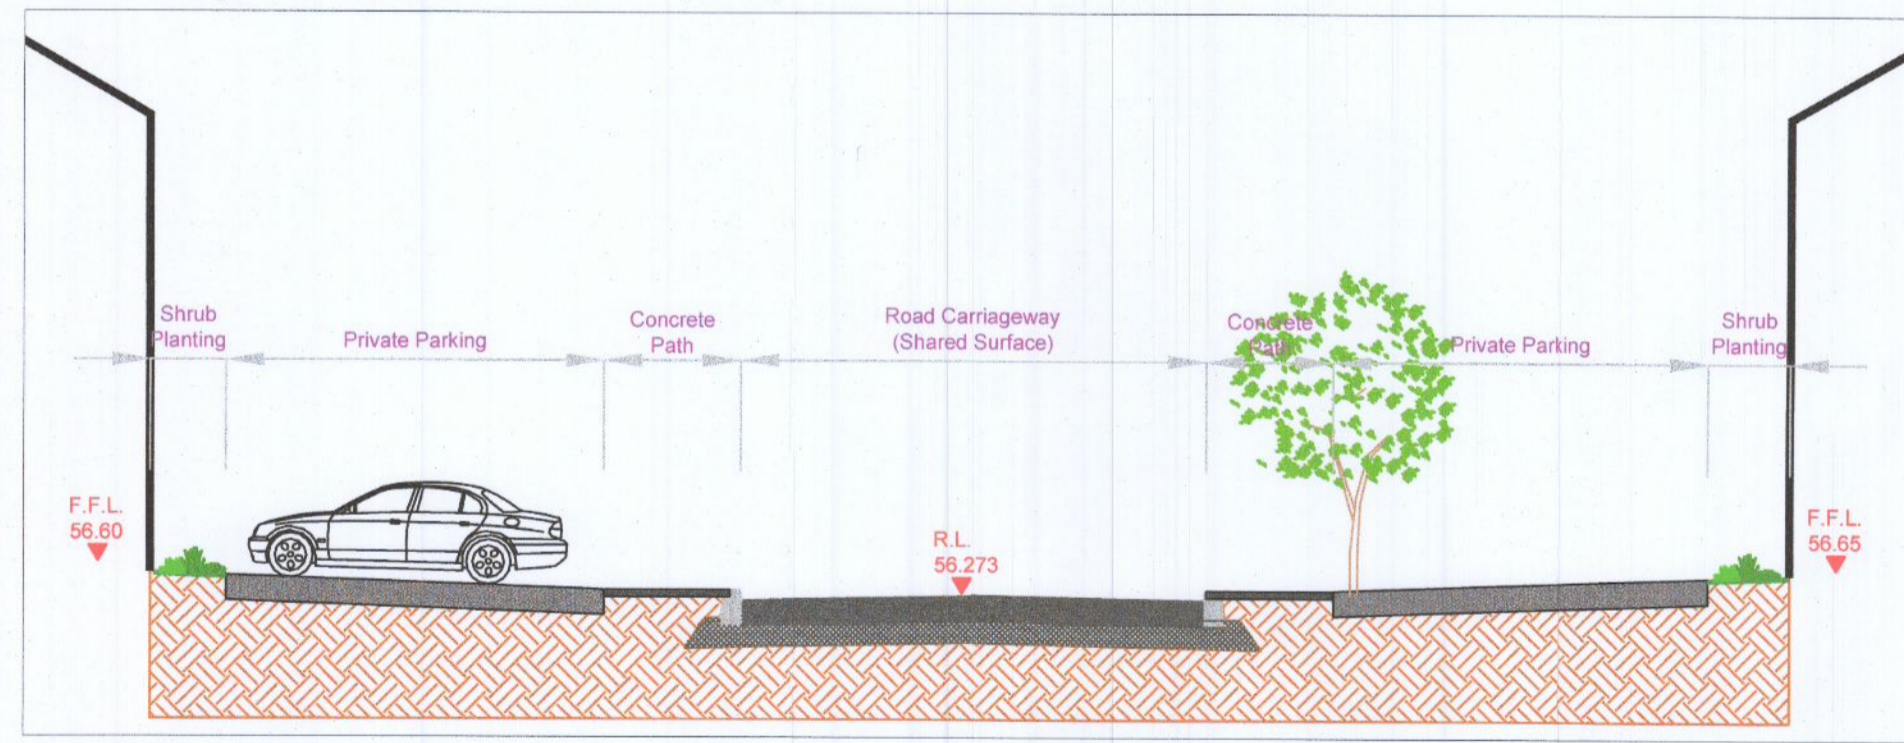

**Section Key Plan**



**Landscape Section N** Scale (1:100)

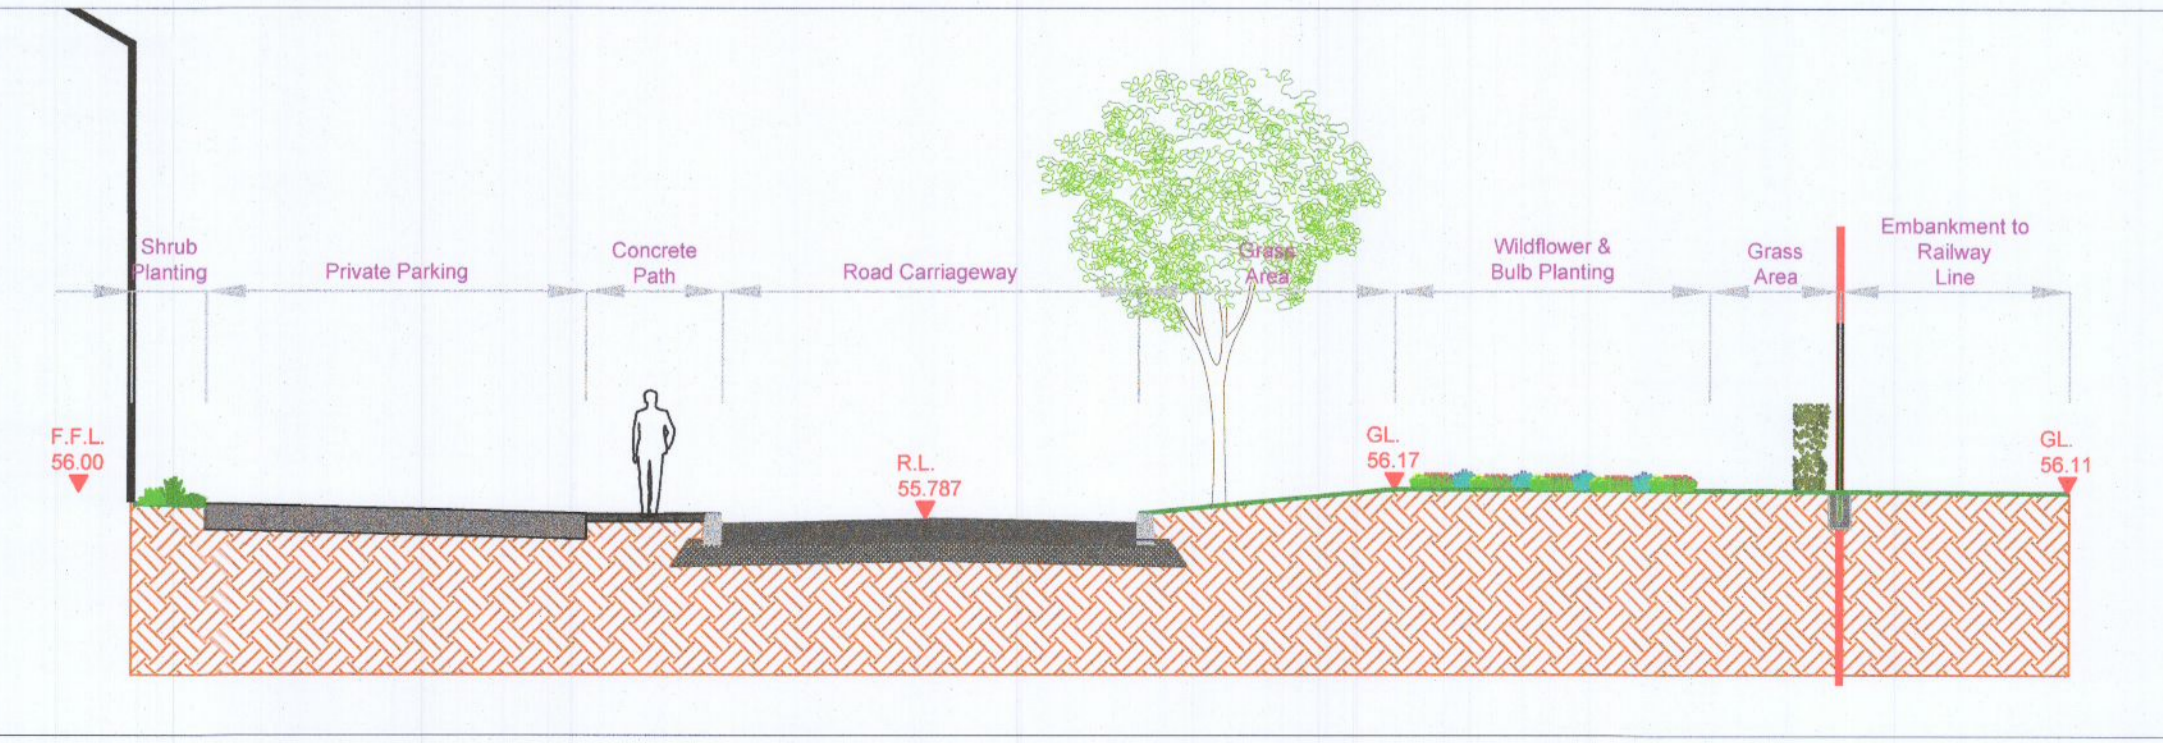

REV	DATE	BY	CHECKED	DESCRIPTION
B2	10/06/2022	PR	RMD	Revised Layout

Project Title: Clonburris SDZ at Dublin 22

Client: Kelland Homes Dwg No. DWG NO.3(III) SC

Drawing Title: Landscape Sections (iii) Scale 1:100

Job No. 1577 Date 12/11/2020

**Ronan MacDiarmada + Associates Ltd.**  
Landscape Architects and Consultants.

5 Tootenhill, Rathcoole, Co. Dublin  
tel: +353 1 412 4476 mob: 086 26 25 438  
fax: +353 1 401 3748 e-mail: ronan@rmda.ie

This Drawing is Copyright ©