



**Landscape Section A** Scale (1:100)

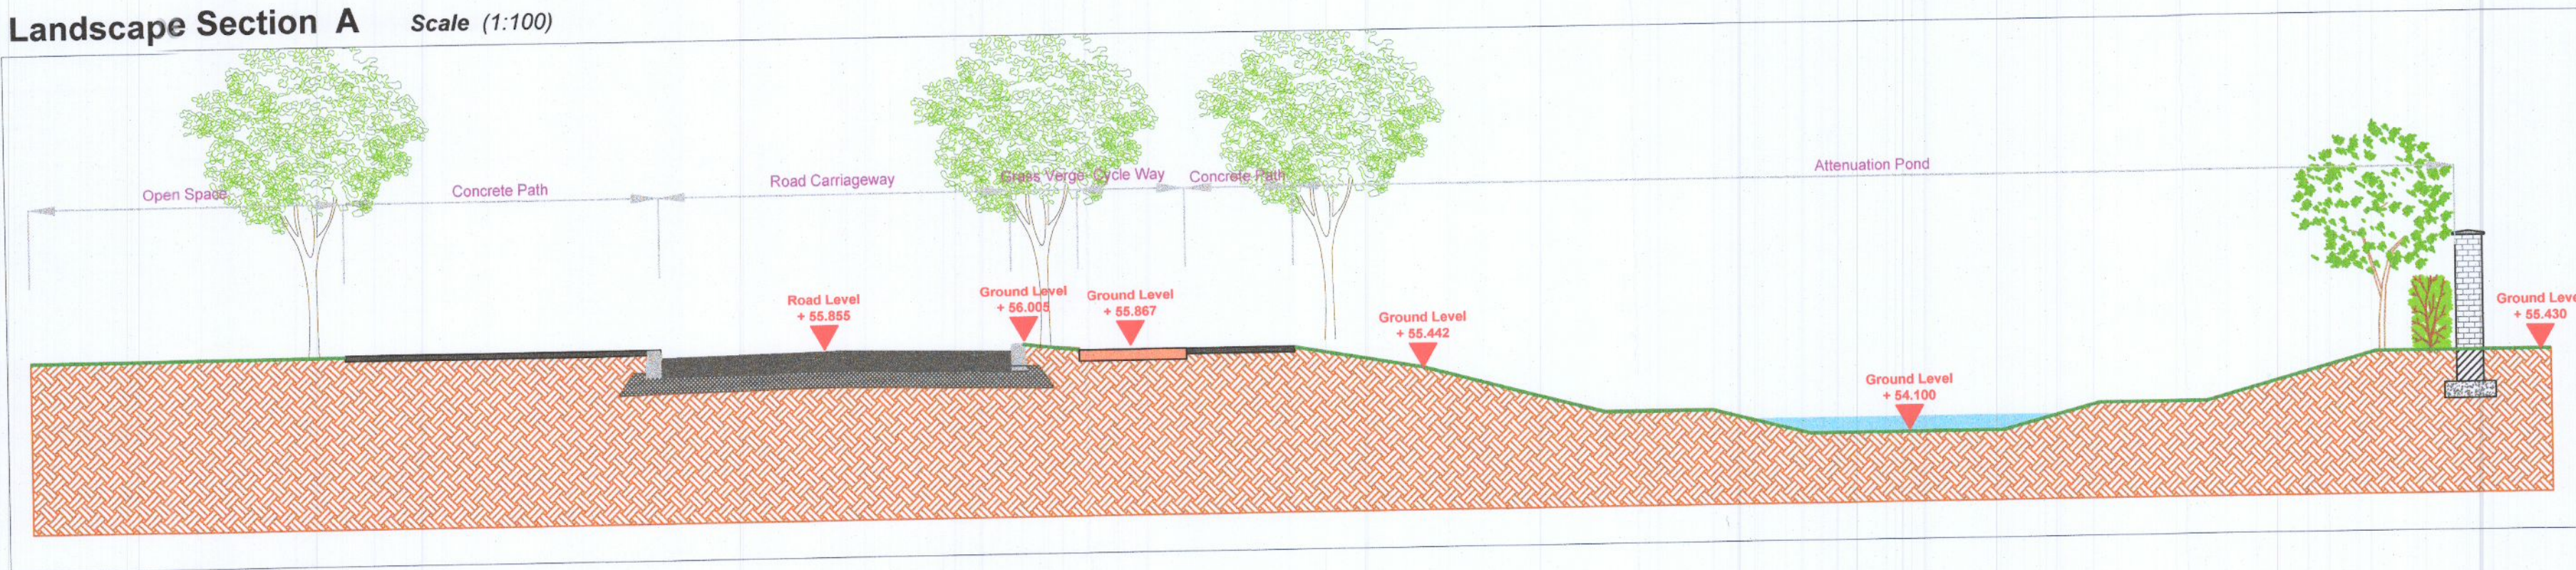


**Landscape Section B** Scale (1:100)

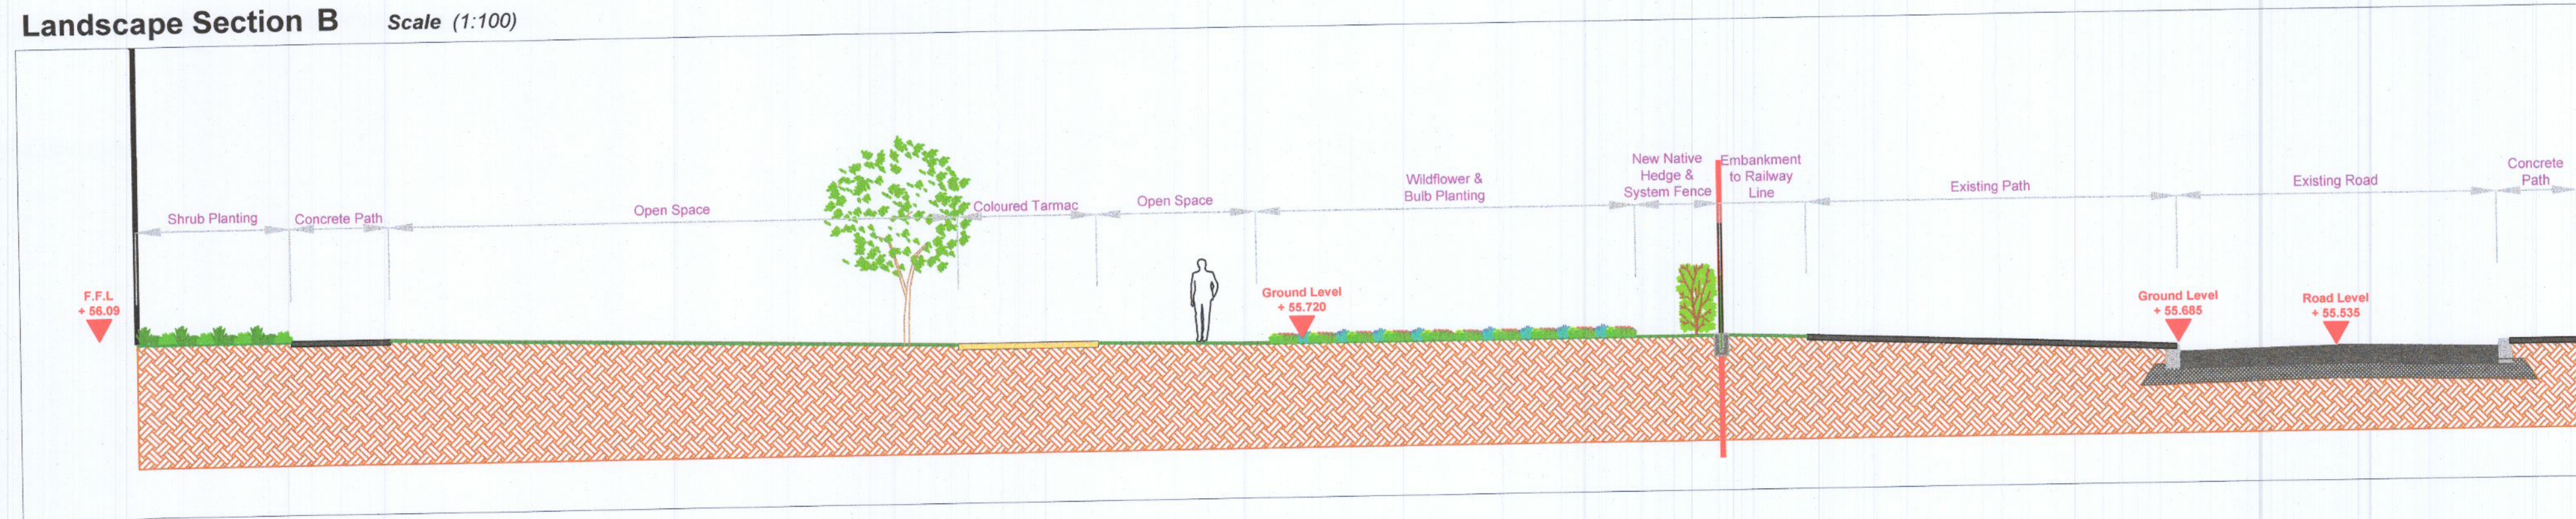

**Landscape Section C** Scale (1:100)



**Landscape Section D** Scale (1:100)

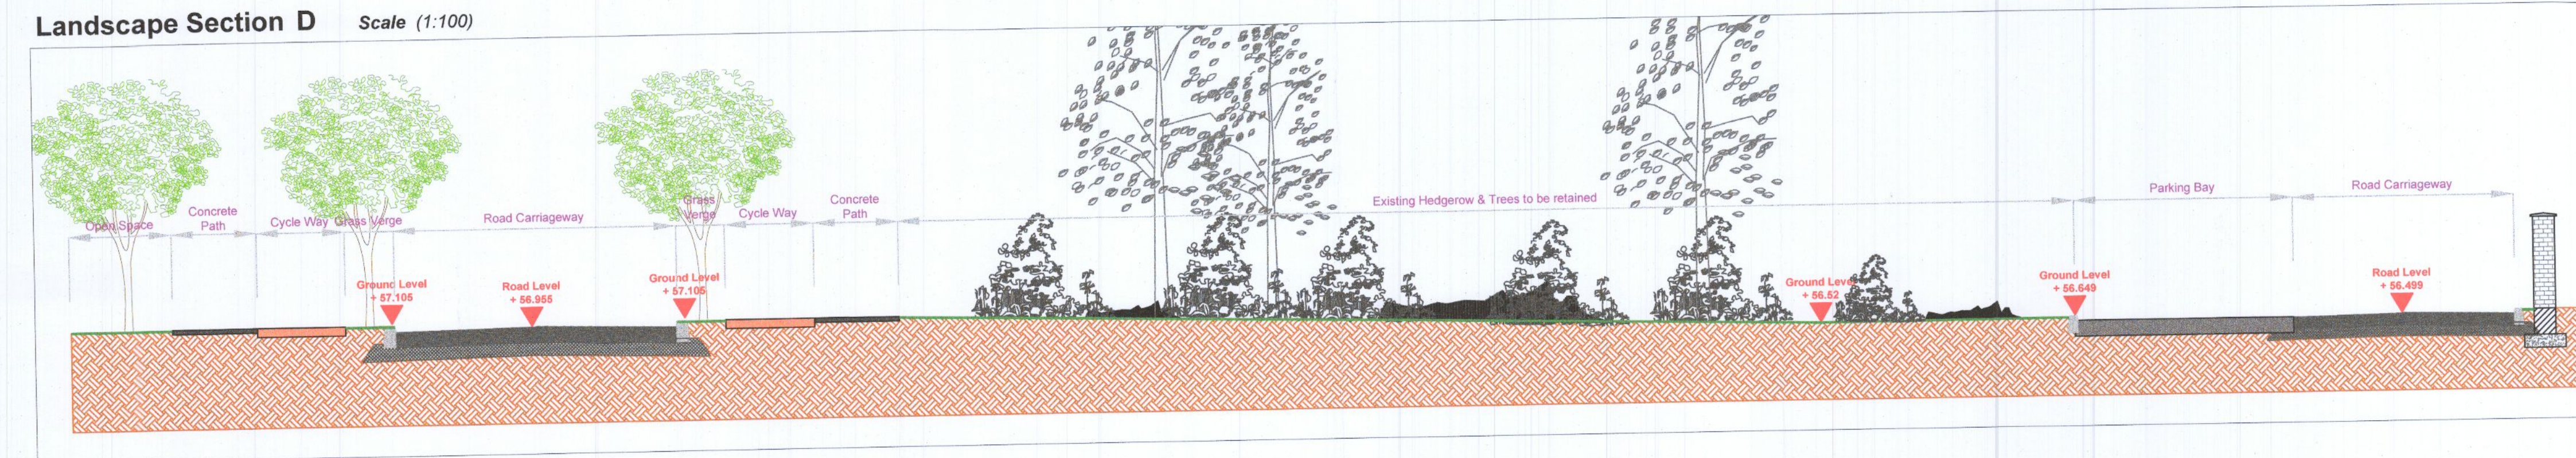

**Section Key Plan**



REV	DATE	BY	CHECKED	DESCRIPTION
B2	10/08/2022	PR	RMD	Revised Layout

Project Title: Clonburris SDZ at Dublin 22

Client: Kelland Homes Dwg No. DWG NO.3(1)

Drawing Title: Landscape Sections (i) Scale: 1:100

Job No. 1577 Date: 12/11/2020

**Ronan MacDiarmada + Associates Ltd.**  
Landscape Architects and Consultants.  
5 Tootenhill, Rathcoole, Co. Dublin  
tel: +353 1 412 4476 mob: 086 26 25 438  
fax: +353 1 401 3748 e-mail: ronan@rmda.ie