


Section 3  
1 : 100

Section 4  
2 : 100

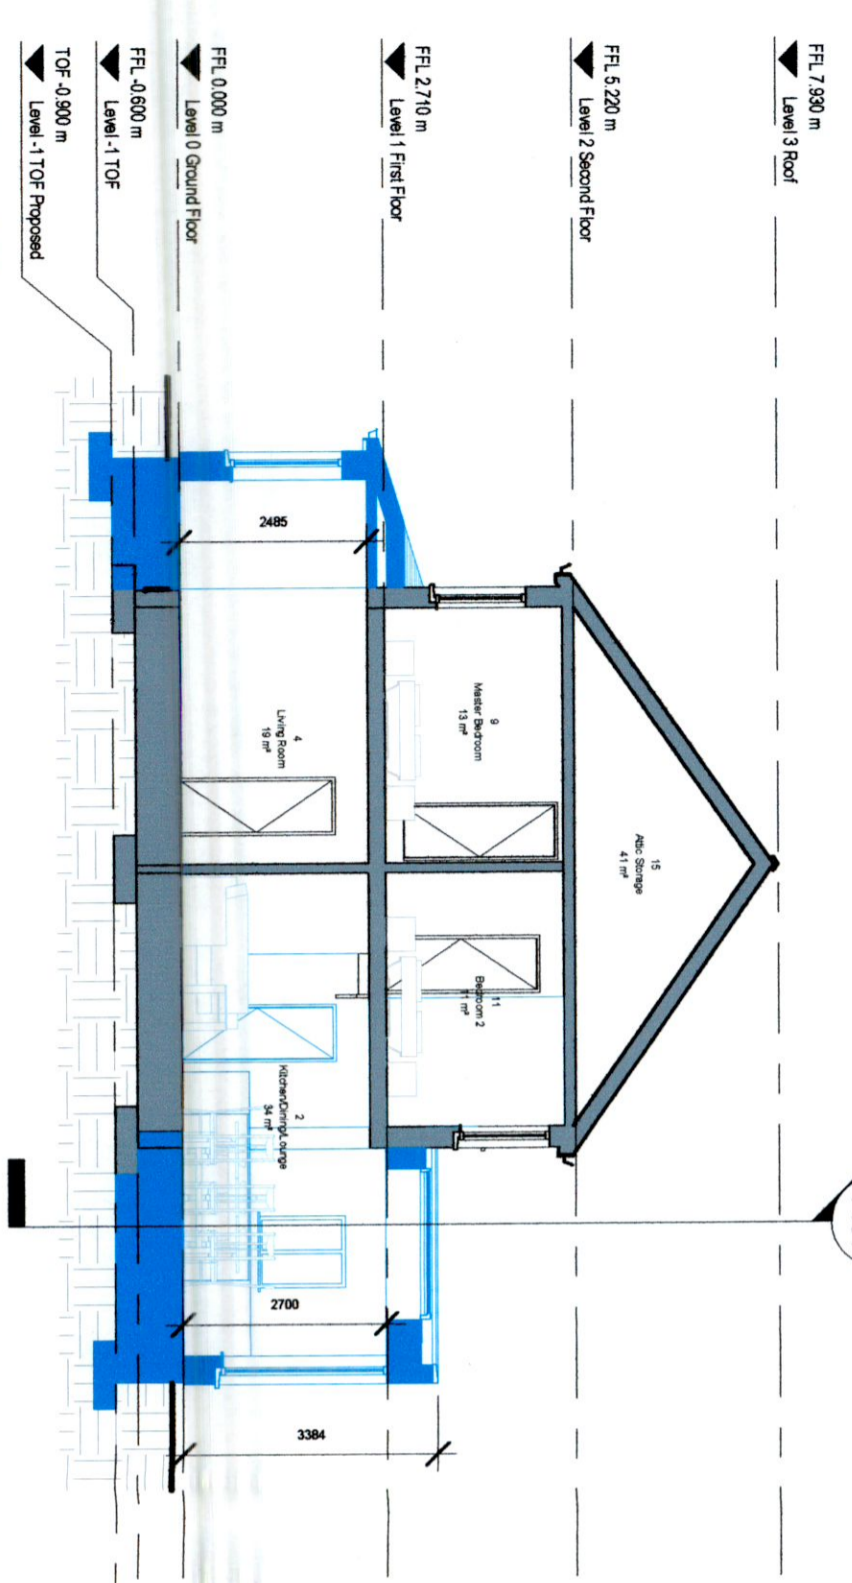

Section 5  
1 : 100

REF.	DATE	Revision
<b>Peter Brennan</b> Hayfield House, Knocklyon Road, Templeogue, Dublin 16 North Point		
PROJECT: Ground Floor Extension & Renovations, Opt. 01 Rev. 03 PROJECT NO: PRJ122 CLIENT: David Griffin & Tara Harkness ADDRESS: 14 Hillsbrook Drive, Perrystown, Dublin 12, D12 TD82 DRAWN BY: Peter Brennan DATE: 11/07/22 SCALE: 1 : 100 DRG. No. P104 DRAWING: Sections Proposed DO NOT SCALE FROM DRAWING STATUS: Planning		