



10 Hillsbrook Drive 12 Hillsbrook Drive 14 Hillsbrook Drive Adjoining Property

1 Contiguous Elevations East Existing
1 : 200

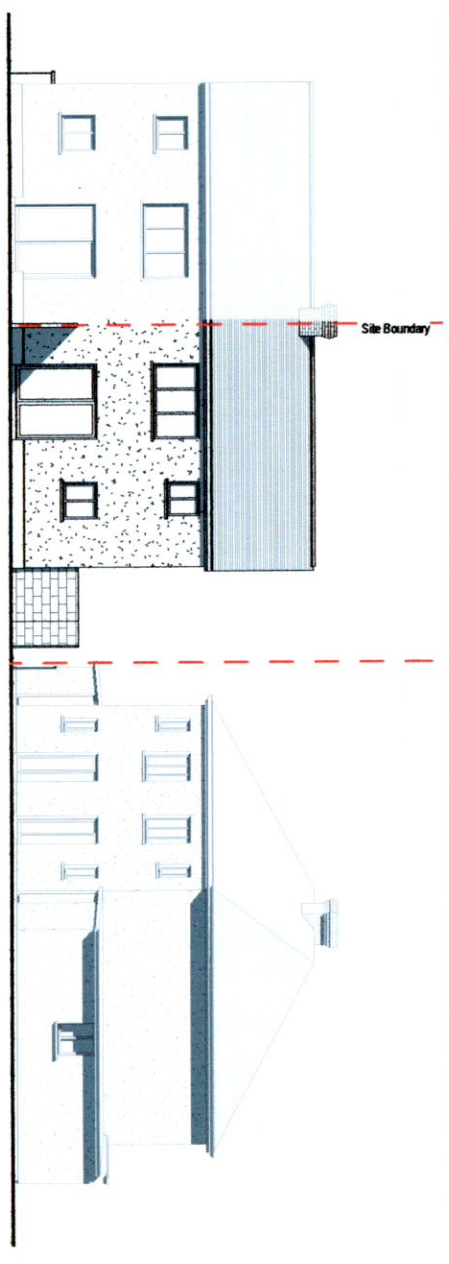


Adjoining Property 12 Hillsbrook Drive 10 Hillsbrook Drive

3 Contiguous Elevations West Existing
1 : 200

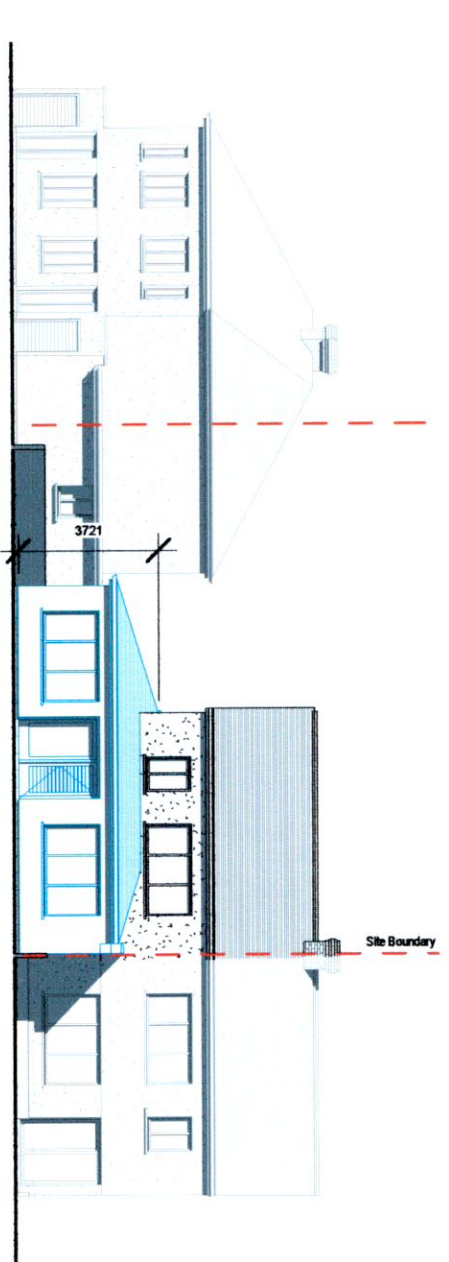


10 Hillsbrook Drive 12 Hillsbrook Drive 14 Hillsbrook Drive Adjoining Property

2 Contiguous Elevations East Proposed
1 : 200

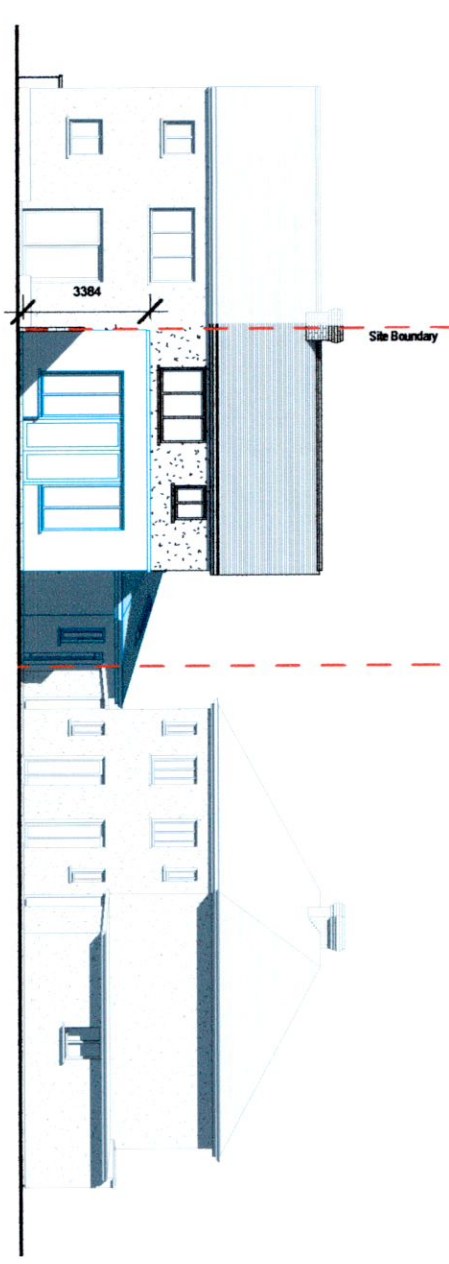


Adjoining Property 12 Hillsbrook Drive 10 Hillsbrook Drive

4 Contiguous Elevations West Proposed
1 : 200

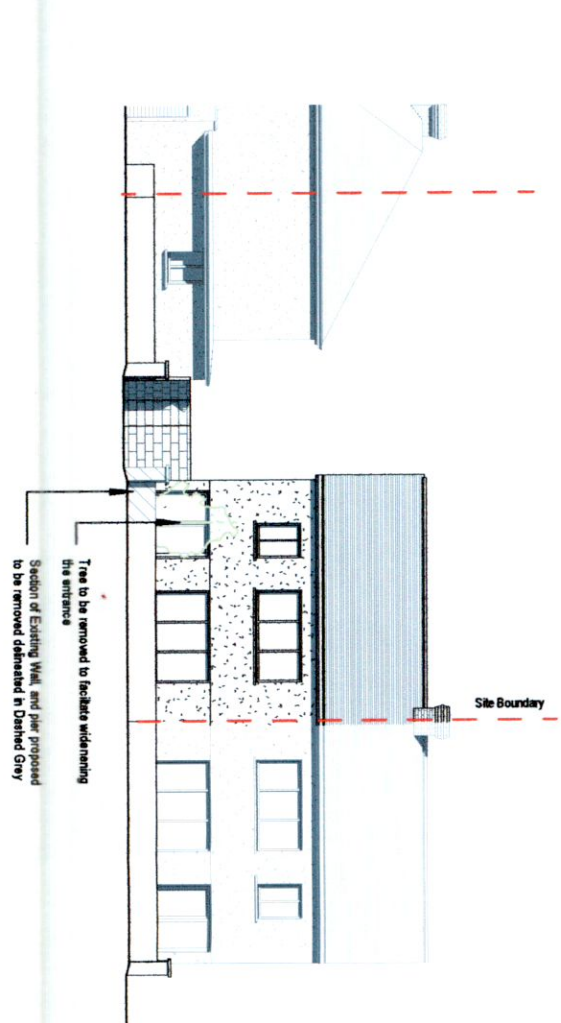

12 Hillsbrook Drive 14 Hillsbrook Drive Adjoining Property

5 Contiguous Elevations East Existing Entrance
1 : 200

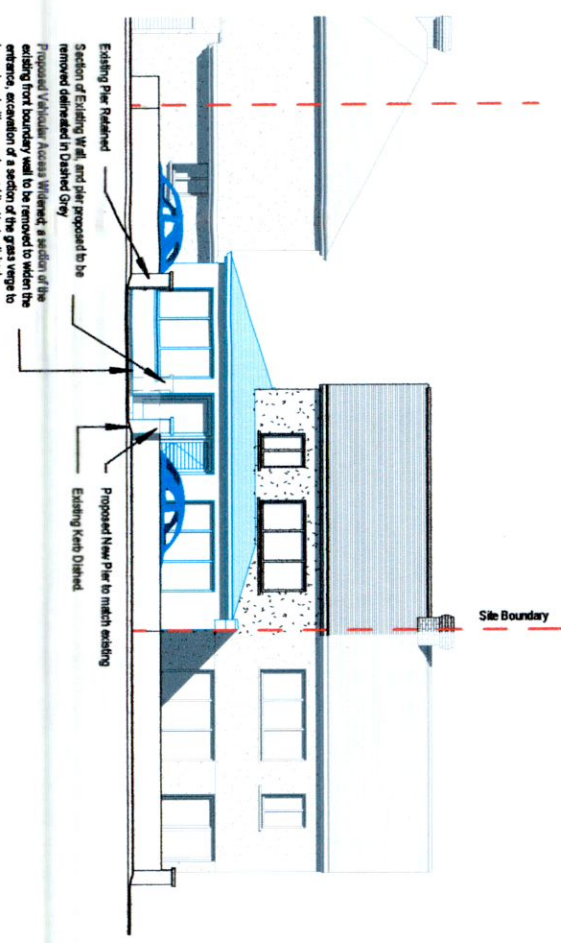

12 Hillsbrook Drive 14 Hillsbrook Drive Adjoining Property

6 Contiguous Elevations East Proposed Entrance
1 : 200

REF.	DATE	Revision
Peter Brennan Hayfield House, Knockyon Road, Templeogue, Dublin 16 North Point		
PROJECT: Ground Floor Extension & Renovations, Opt. 01 Rev. 03 PROJECT NO.: PRJ122		
CLIENT: David Griffin & Tara Harkness ADDRESS: 14 Hillsbrook Drive, Perrystown, Dublin 12, D12 TD82		
DRAWN BY: Peter Brennan DATE: 11/07/22 SCALE: 1 : 200 DRG. No.: P105		
DRAWING: Contiguous Elevations DO NOT SCALE FROM DRAWING STATUS: Planning		