



1 3D Ortho 01

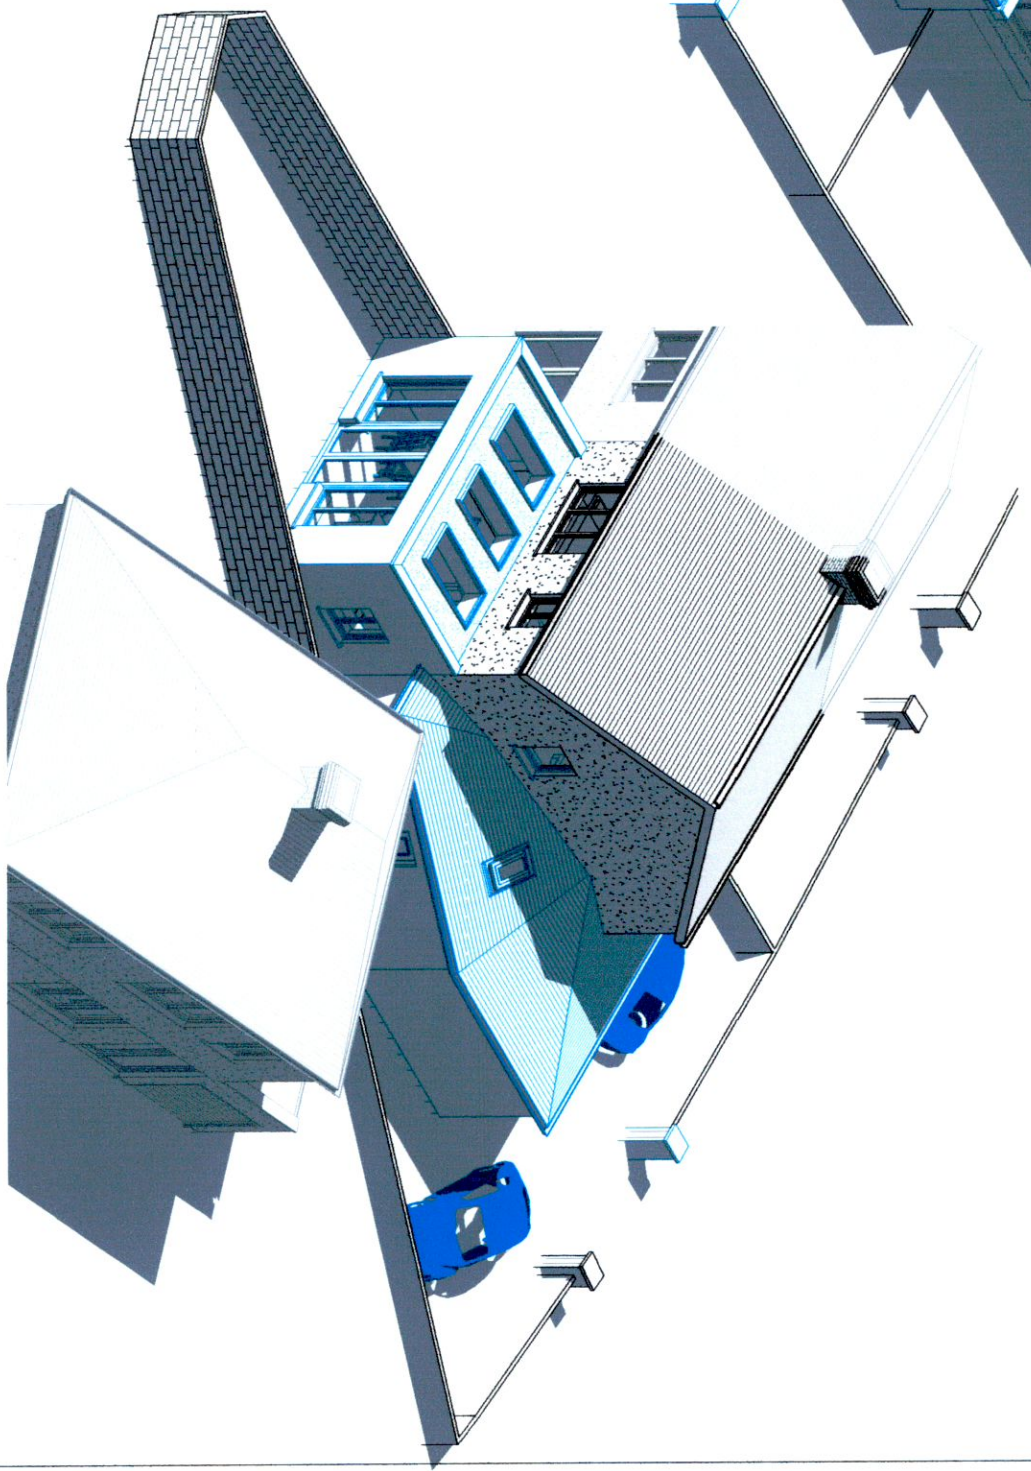

2 3D Ortho 03

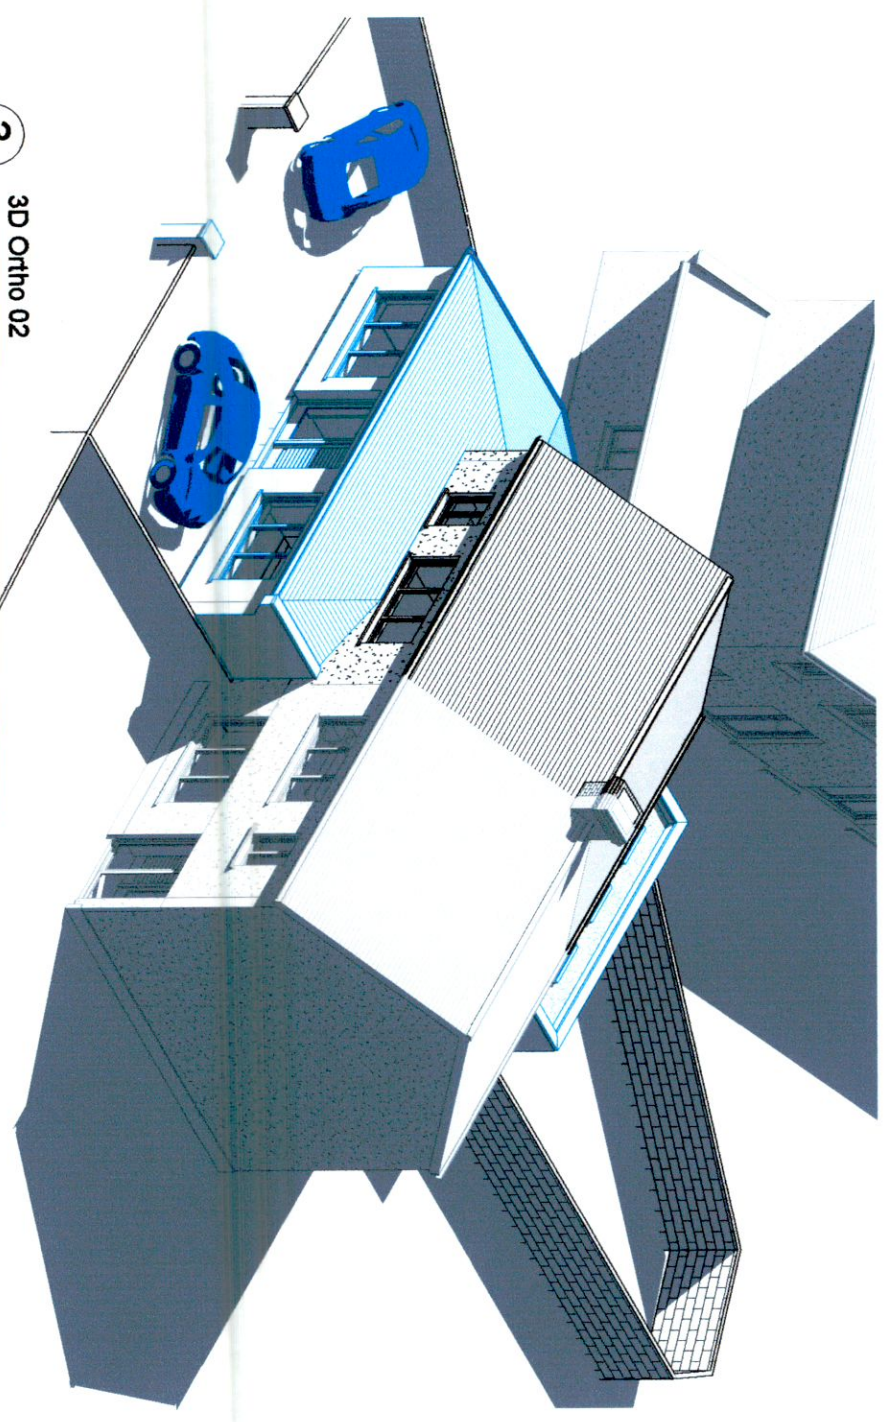

3 3D Ortho 02

REF.	DATE	Revision
Peter Brennan Hayfield House, Knocklyon Road, Templeogue, Dublin 16 North Point		
PROJECT: Ground Floor Extension & Renovations, Opt. 01 Rev. 03 PROJECT NO.: PRJ122		
CLIENT: David Griffin & Tara Harkness		
ADDRESS: 14 Hillsbrook Drive, Perrystown, Dublin 12, D12 TD82		
DRAWN BY: Peter Brennan		
DATE: 11/07/22 SCALE: DRG. No.: P109		
DRAWING: 3D Ortho Views Proposed		
DO NOT SCALE FROM DRAWING STATUS: Planning		