




1 3D Perspective Rear Proposed

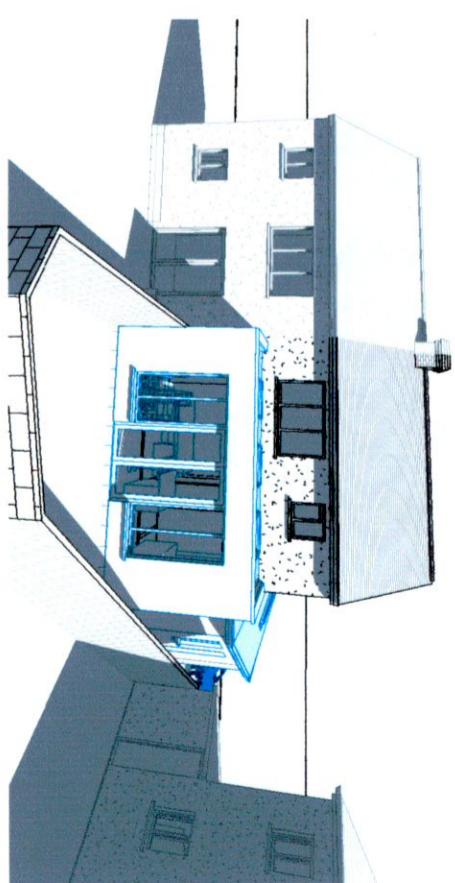


2 3D Rear Proposed

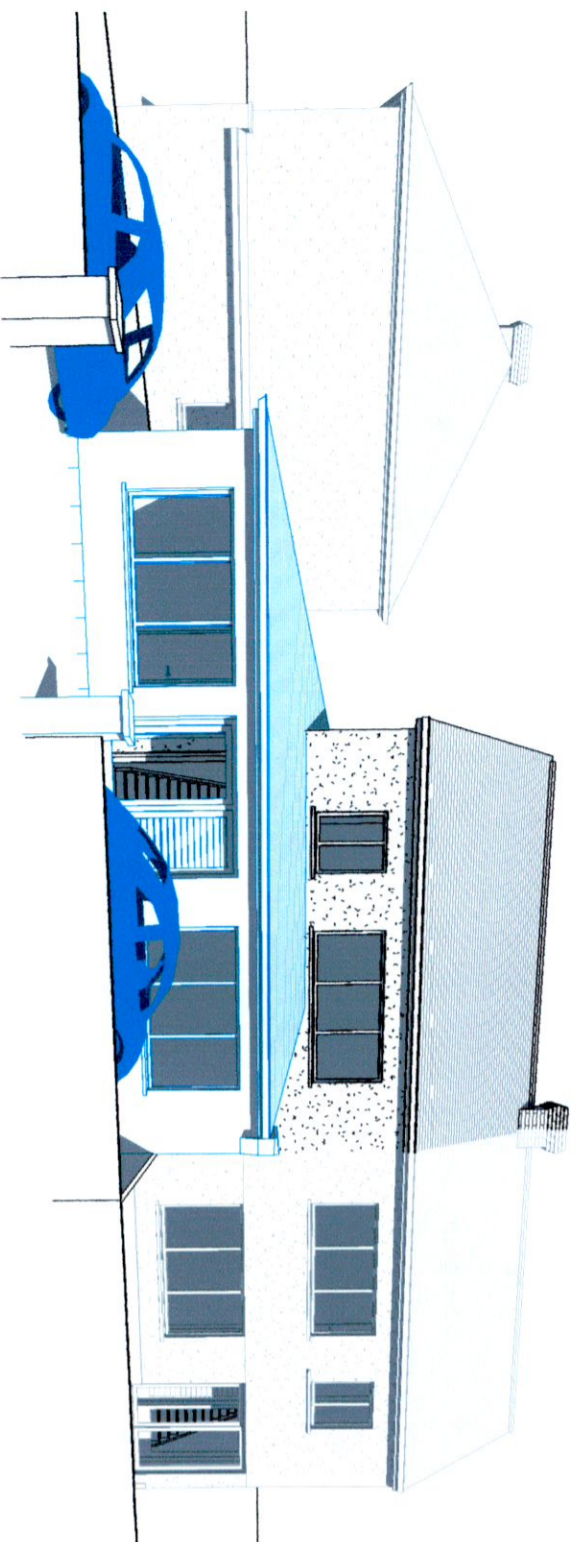

4 3D Perspective Front Proposed

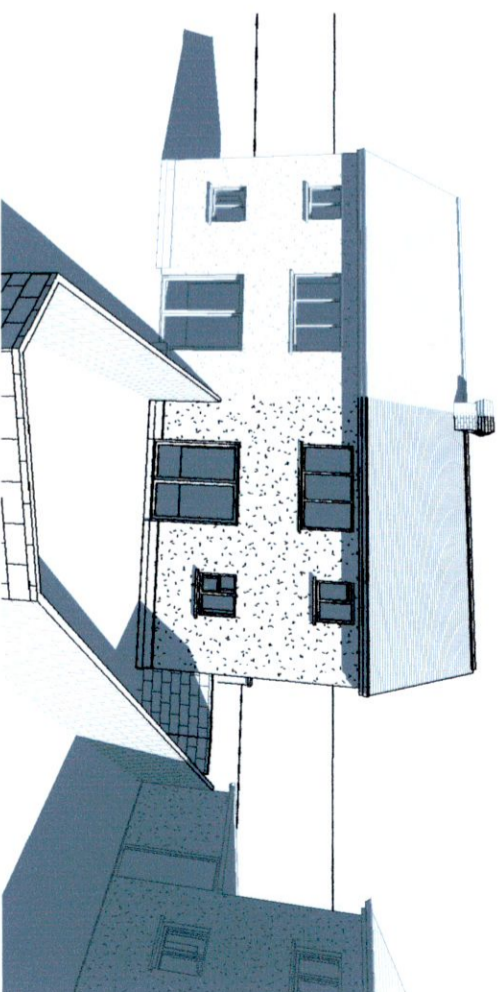

3 3D Rear Existing

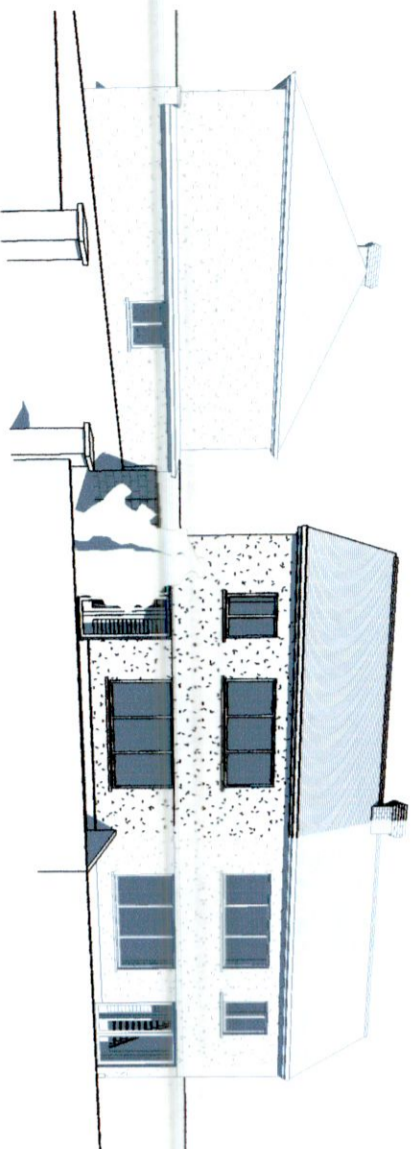

5 3D Perspective Front Existing

REF.	DATE	Revision
<b>Peter Brennan</b> <b>Hayfield House, Knocklyon Road, Templeogue, Dublin 16</b> North Point		
PROJECT: Ground Floor Extension & Renovations, Opt. 01, Rev. 03		
PROJECT NO.: PRJ122		
CLIENT: David Griffin & Tara Harkness		
ADDRESS: 14 Hillsbrook Drive, Perrinstown, Dublin 12, D12 T882		
DRAWN BY: Peter Brennan		
DATE: 11/07/22		
SCALE: _____ DRG. No. P110		
DRAWING: 3D Perspective Views Proposed		
DO NOT SCALE FROM DRAWING STATUS: Planning		