


1 Level 0 Ground Floor Proposed Colour Fill
1 : 100

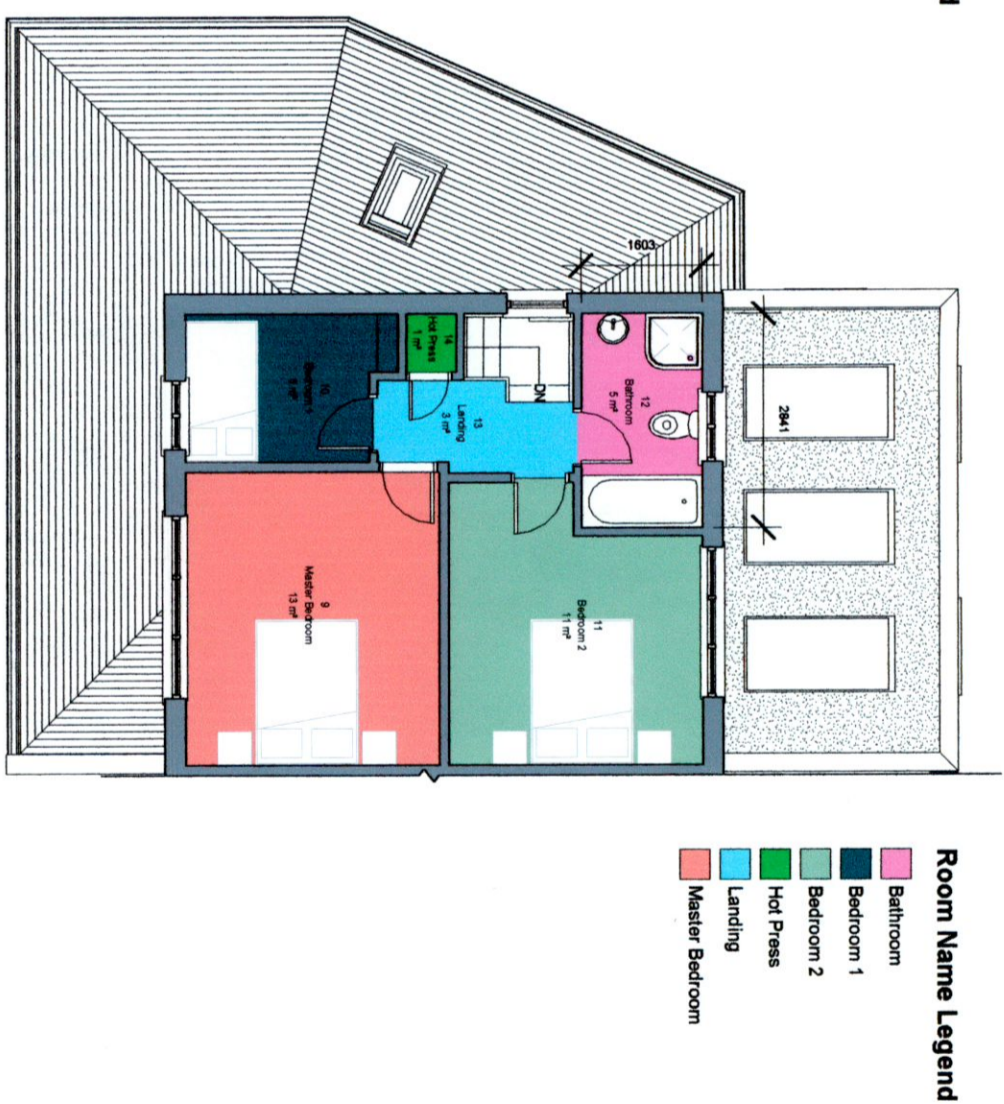

2 Level 1 First Floor Proposed Colour Fill
1 : 100

Room Schedule Existing		
Level	Name	Area

Level 0 Ground Floor			
Level 0 Ground Floor	Hall	6 m ²	
Level 0 Ground Floor	Kitchen	12 m ²	
Level 0 Ground Floor	Porch	3 m ²	
Level 0 Ground Floor	Living Room	13 m ²	
Level 0 Ground Floor	WC	3 m ²	
Level 0 Ground Floor	Shower	2 m ²	
Level 0 Ground Floor	Cloaks	3 m ²	
Level 0 Ground Floor			38 m ²

Level 1 First Floor			
Level 1 First Floor	Master Bedroom	13 m ²	
Level 1 First Floor	Bedroom 2	5 m ²	
Level 1 First Floor	Bedroom 1	3 m ²	
Level 1 First Floor	Bedroom 2	3 m ²	
Level 1 First Floor	Bedroom 1	13 m ²	
Level 1 First Floor	Landing	3 m ²	
Level 1 First Floor			37 m ²

Level 2 Second Floor			
Level 2 Second Floor	Attic Storage	41 m ²	
Level 2 Second Floor			41 m ²

Total Floor Area 115 m²

Room Schedule Proposed			
Level	Name	Number	Area

Level 0 Ground Floor				
Level 0 Ground Floor	Hall	1	6 m ²	
Level 0 Ground Floor	Kitchen/Dining/Lounge	2	34 m ²	
Level 0 Ground Floor	Porch	3	3 m ²	
Level 0 Ground Floor	Living Room	4	19 m ²	
Level 0 Ground Floor	Playroom	5	11 m ²	
Level 0 Ground Floor	Shower Room	6	4 m ²	
Level 0 Ground Floor	Utility Room	7	5 m ²	
Level 0 Ground Floor	Cloaks	8	3 m ²	
Level 0 Ground Floor				84 m ²

Level 1 First Floor				
Level 1 First Floor	Master Bedroom	9	13 m ²	
Level 1 First Floor	Bedroom 1	10	5 m ²	
Level 1 First Floor	Bedroom 2	11	11 m ²	
Level 1 First Floor	Bedroom 1	12	5 m ²	
Level 1 First Floor	Landing	13	3 m ²	
Level 1 First Floor	Hot Press	14	1 m ²	
Level 1 First Floor				37 m ²

Level 2 Second Floor				
Level 2 Second Floor	Attic Storage	15	41 m ²	
Level 2 Second Floor				41 m ²
Total Floor Area				162 m ²

REF.	DATE	Revision
Peter Brennan Hayfield House, Knocklyon Road, Templeogue, Dublin 16		
North Point		
PROJECT: Ground Floor Extension & Renovations, Oct 01, Rev. 03		
PROJECT NO: PRJ122		
CLIENT: David Griffin & Tara Harkness		
ADDRESS: 14 Hillsbrook Drive, Perrystown, Dublin 12, D12 TD92		
DRAWN BY: Peter Brennan		
DATE: 11/07/22		
SCALE: 1 : 100		
DRG. No. P111		
DRAWINGS: Colour Fill Plans Proposed		
DO NOT SCALE FROM DRAWING STATUS: Planning		