




Landscape Section E Scale (1:100)

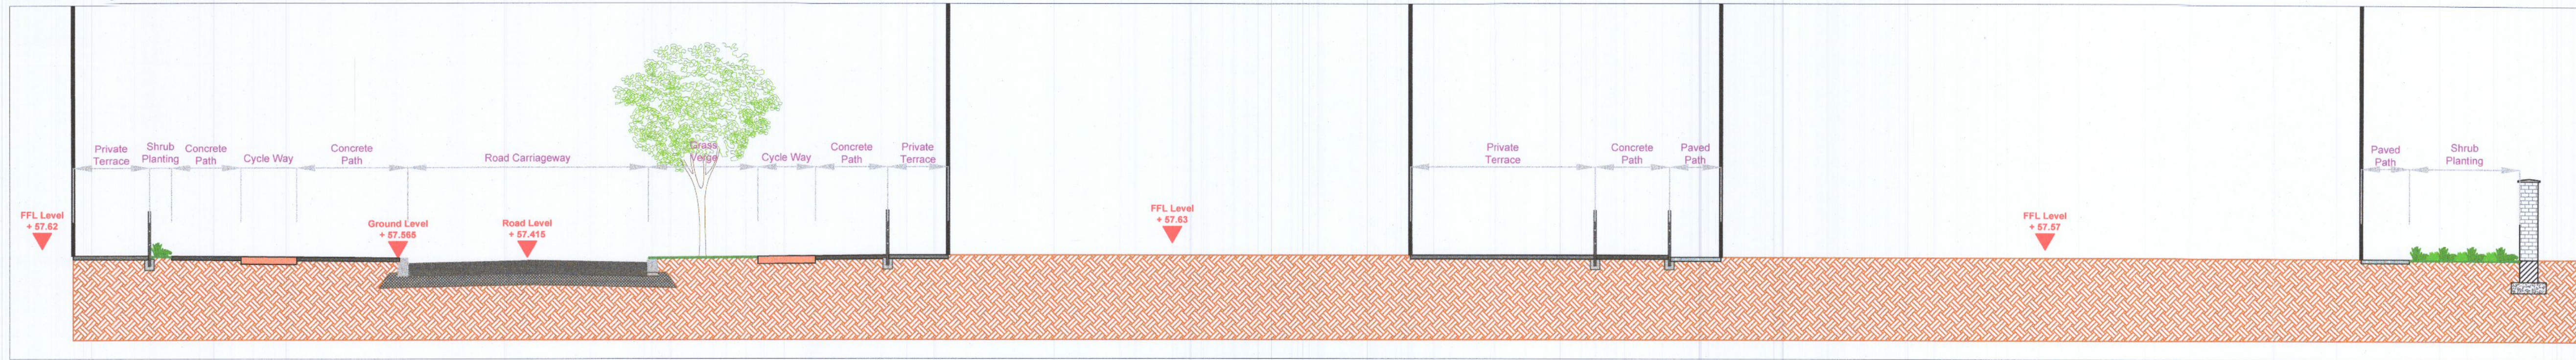


Landscape Section F Scale (1:100)

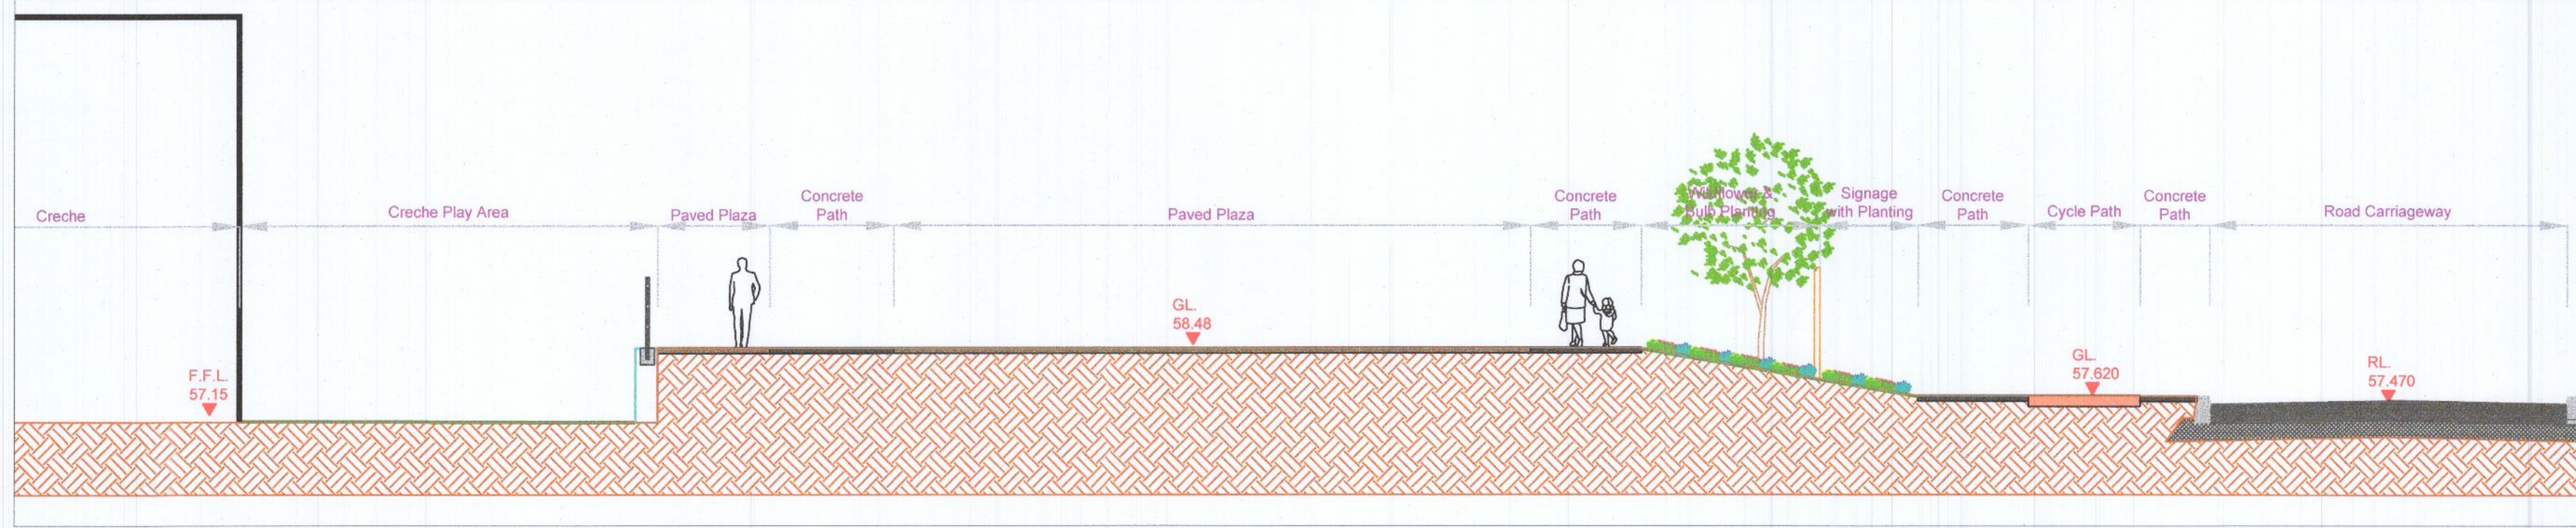

Landscape Section G Scale (1:100)

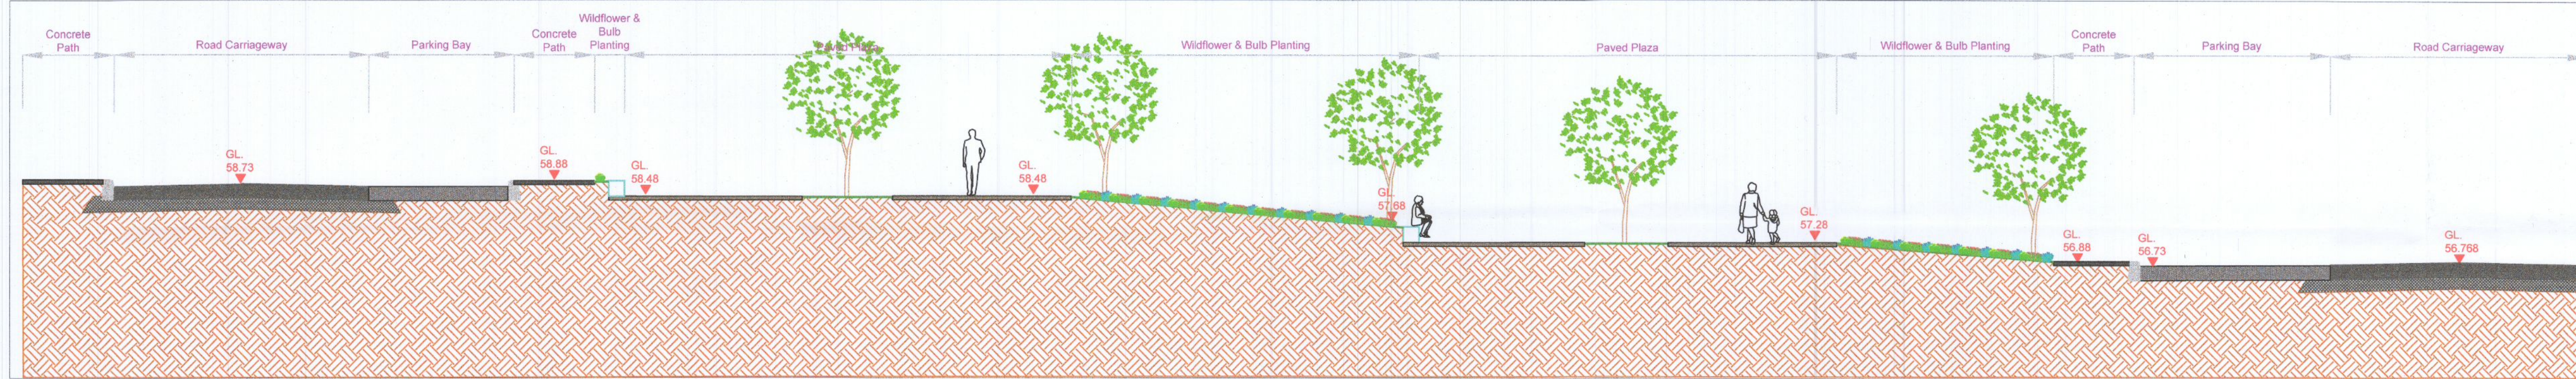

Landscape Section H Scale (1:100)

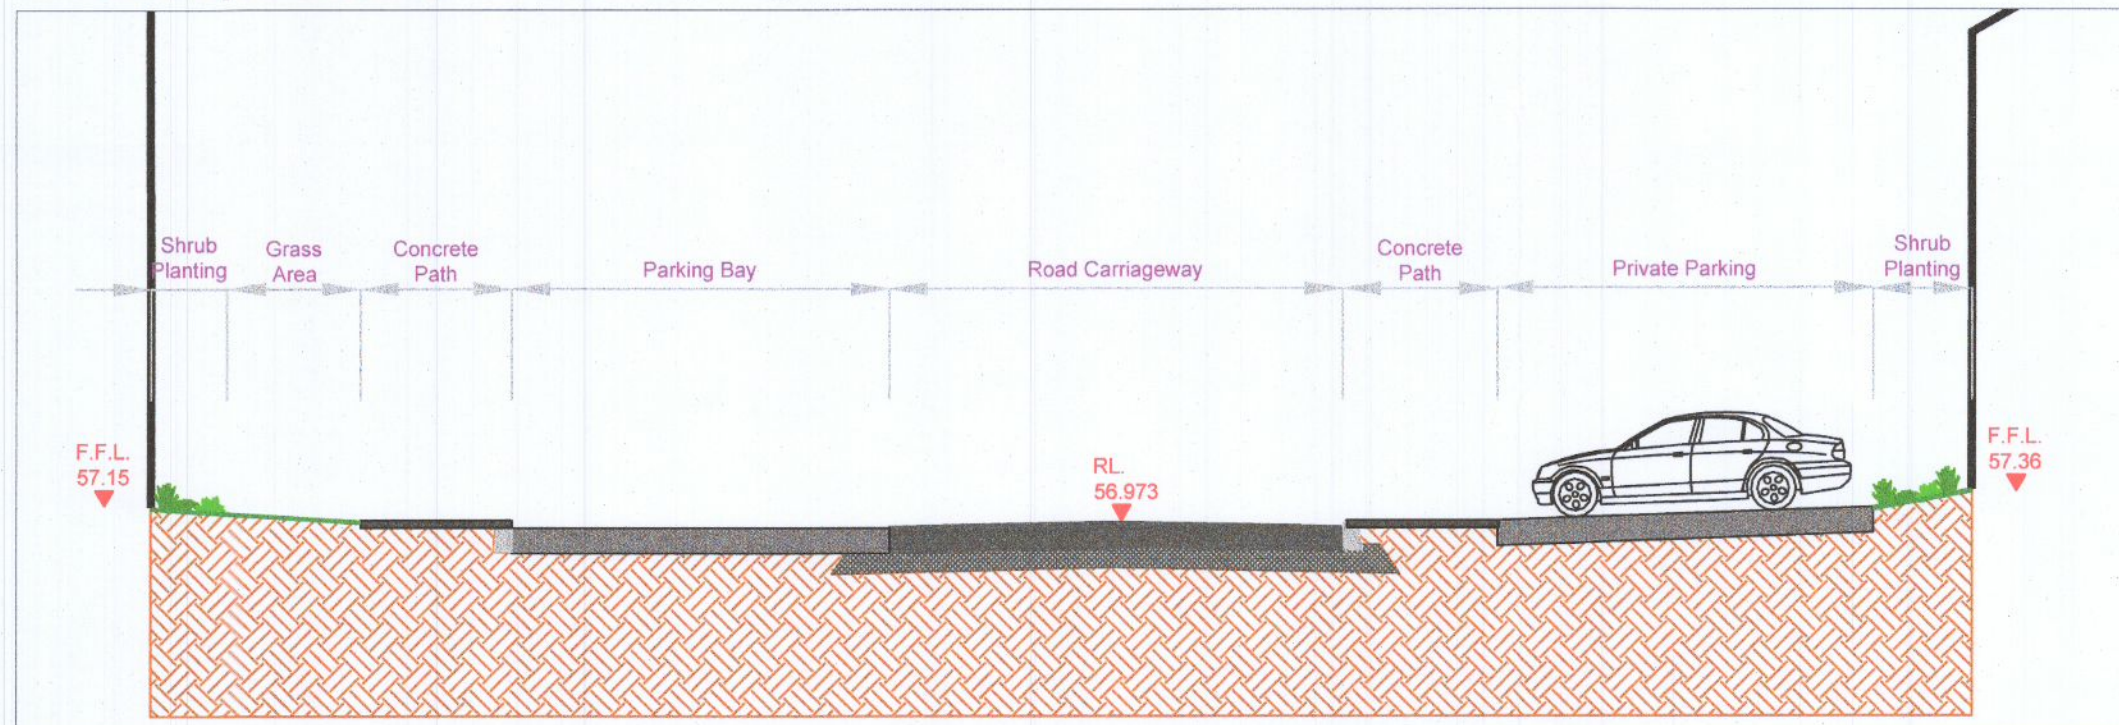

Section Key Plan



REV	DATE	BY	CHECKED	DESCRIPTION
B2	10/06/2022	PR	RMD	Revised Layout
Project Title:	Clonburris SDZ at Dublin 22			
Client:	Kelland Homes		Dwg No.	DWG NO.3(ii)
Drawing Title:	Landscape Sections (ii)		Scale:	1:100
Job No.	1577		Date:	12/11/2020

Ronan MacDiarmada + Associates Ltd.
Landscape Architects and Consultants.


5 Tootenhill, Rathcoole, Co. Dublin
tel: +353 1 412 4476 mob: 086 26 25 438
fax: +353 1 401 3748 e-mail: ronan@rmda.ie

This Drawing is Copyright ©


Landscape Section E Scale (1:100)




Landscape Section F Scale (1:100)

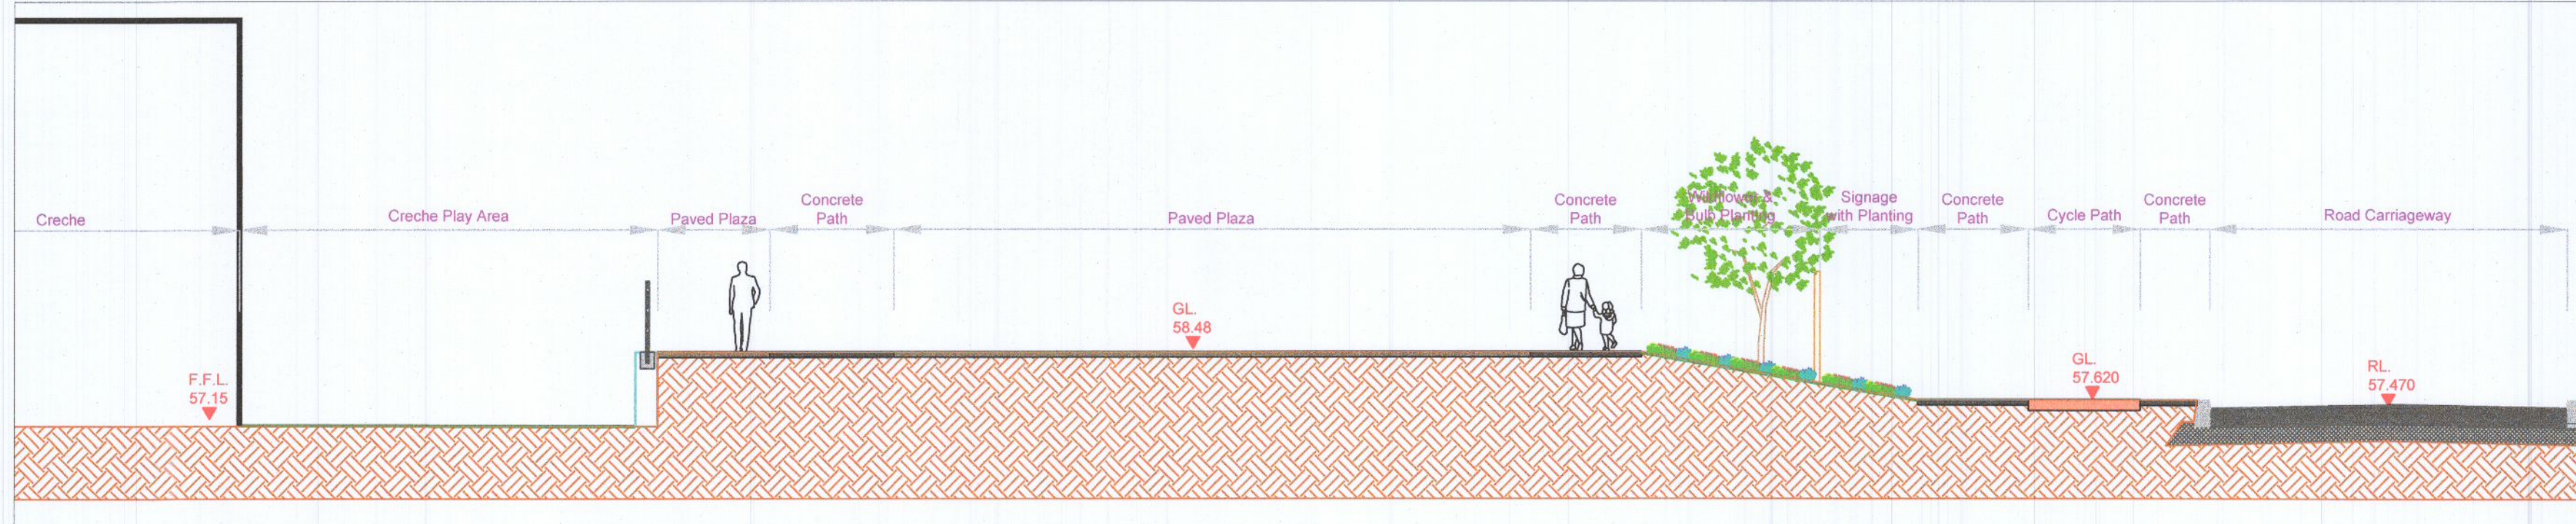

Landscape Section G Scale (1:100)

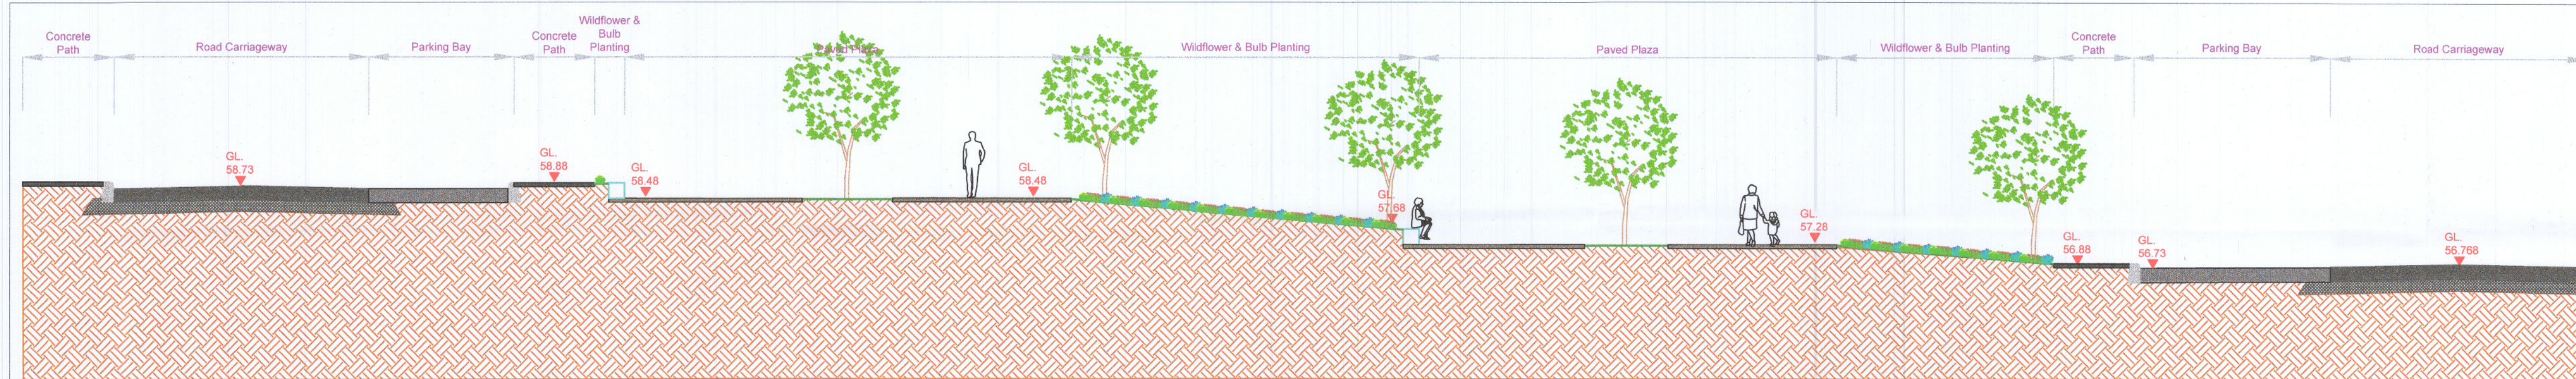


Landscape Section H Scale (1:100)

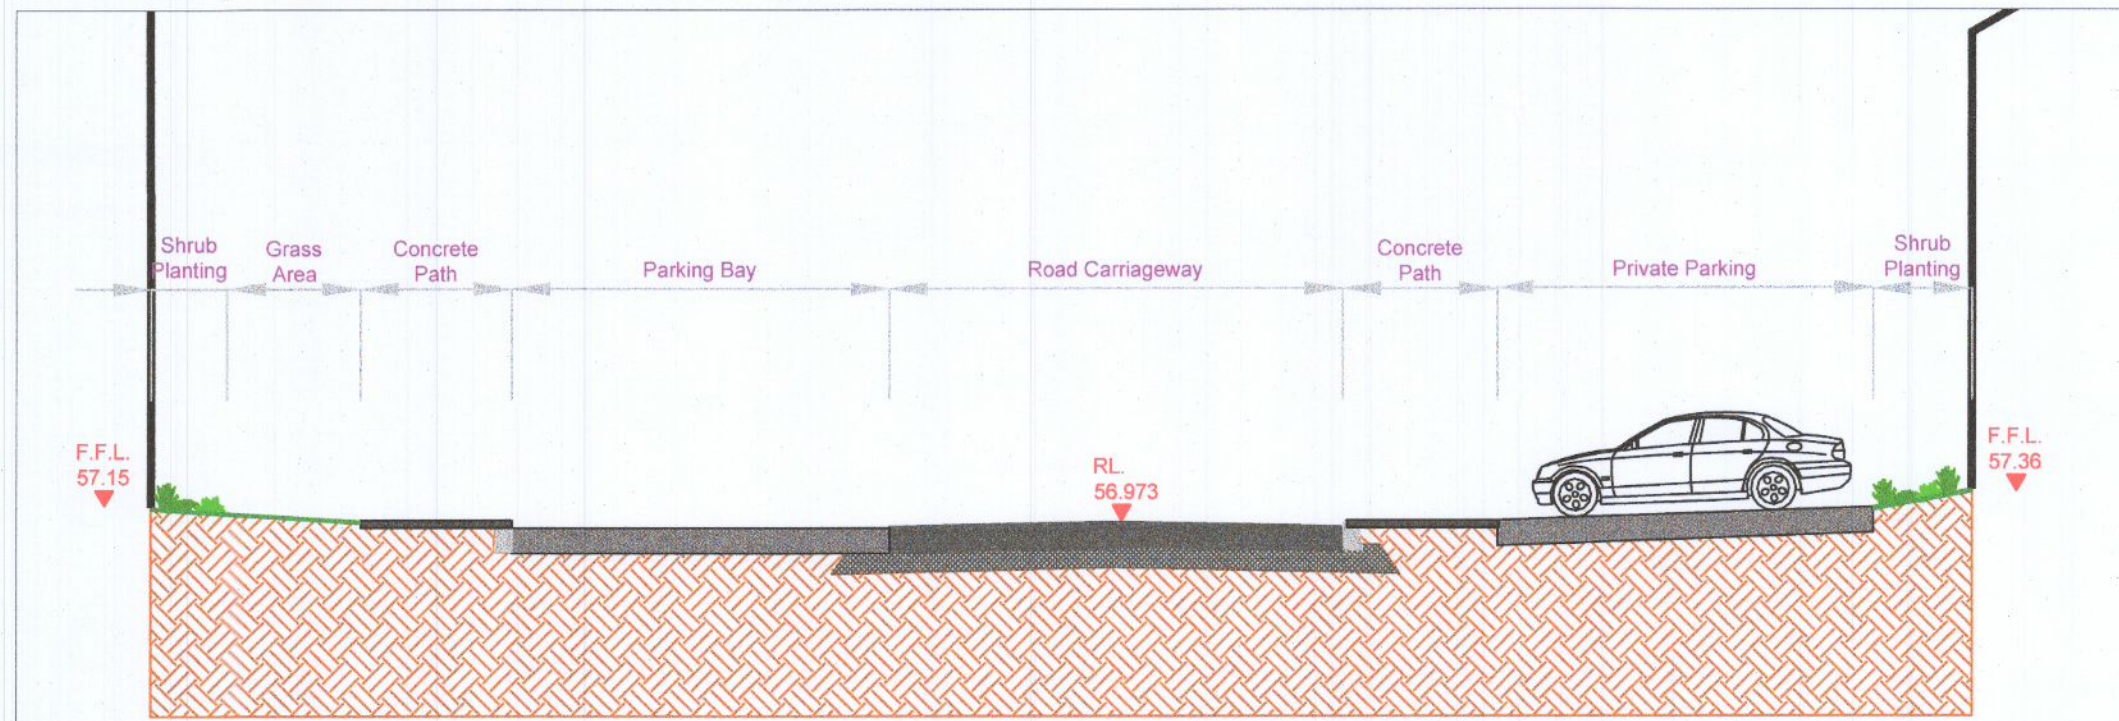

Section Key Plan




REV	DATE	BY	CHECKED	DESCRIPTION
B2	10/06/2022	PR	RMD	Revised Layout
Project Title: Clonburris SDZ at Dublin 22				
Client: Kelland Homes			Dwg No. DWG NO.3(ii) SDZ	
Drawing Title: Landscape Sections (ii)			Scale: 1:100	
Job No. 1577			Date: 12/11/2020	
 Ronan MacDiarmada + Associates Ltd. Landscape Architects and Consultants. 5 Tootenhill, Rathcoole, Co. Dublin tel: +353 1 412 4476 mob: 086 26 25 438 fax: +353 1 401 3748 e-mail: ronan@rmda.ie				
This Drawing is Copyright ©				

Landscape Section E Scale (1:100)




Landscape Section F Scale (1:100)

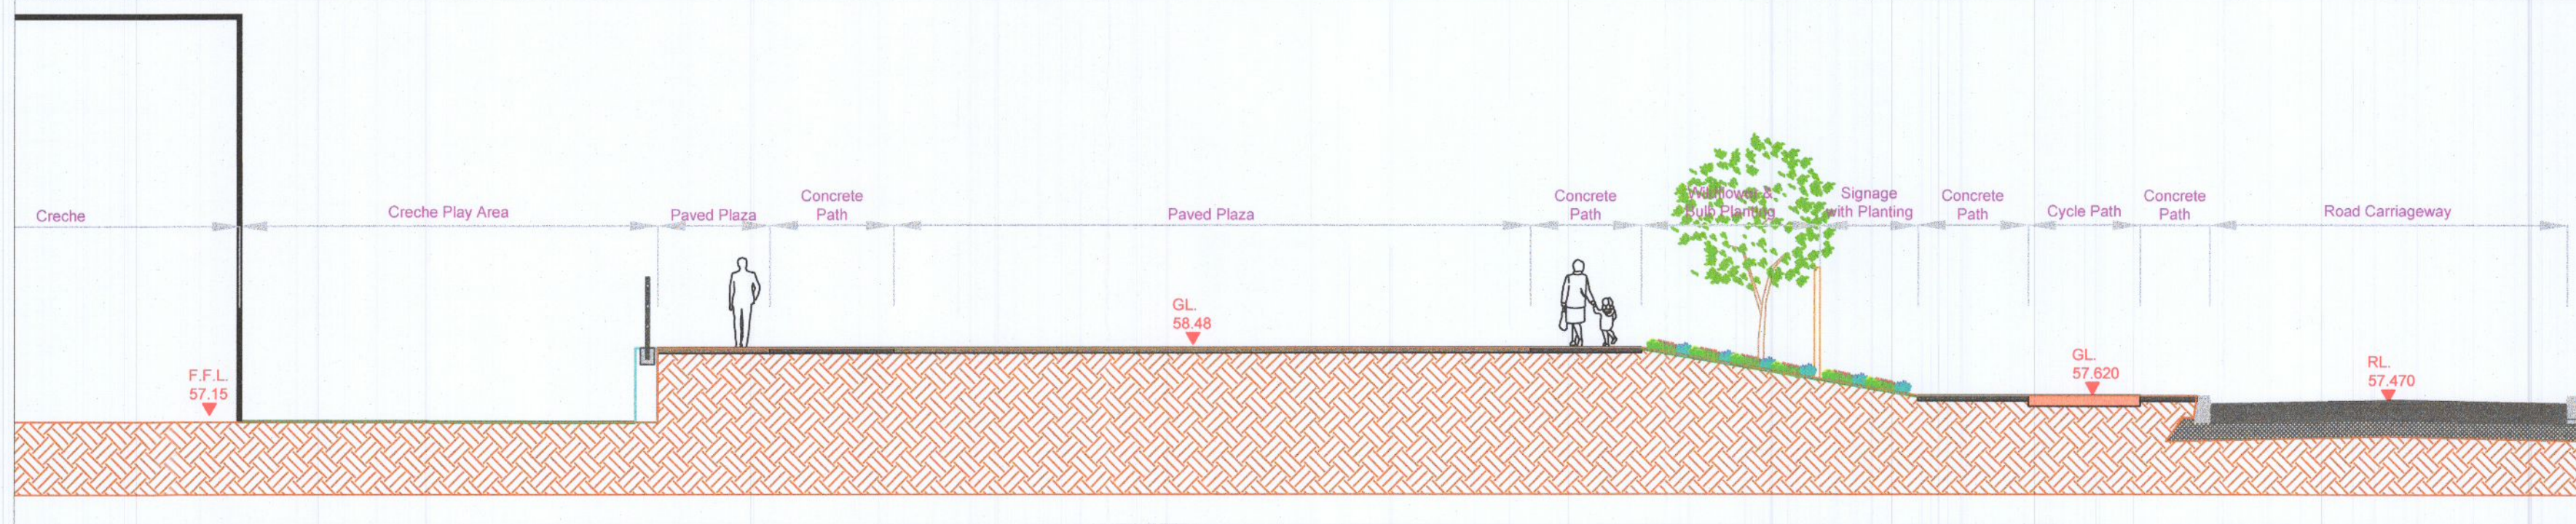

Landscape Section G Scale (1:100)



Landscape Section H Scale (1:100)

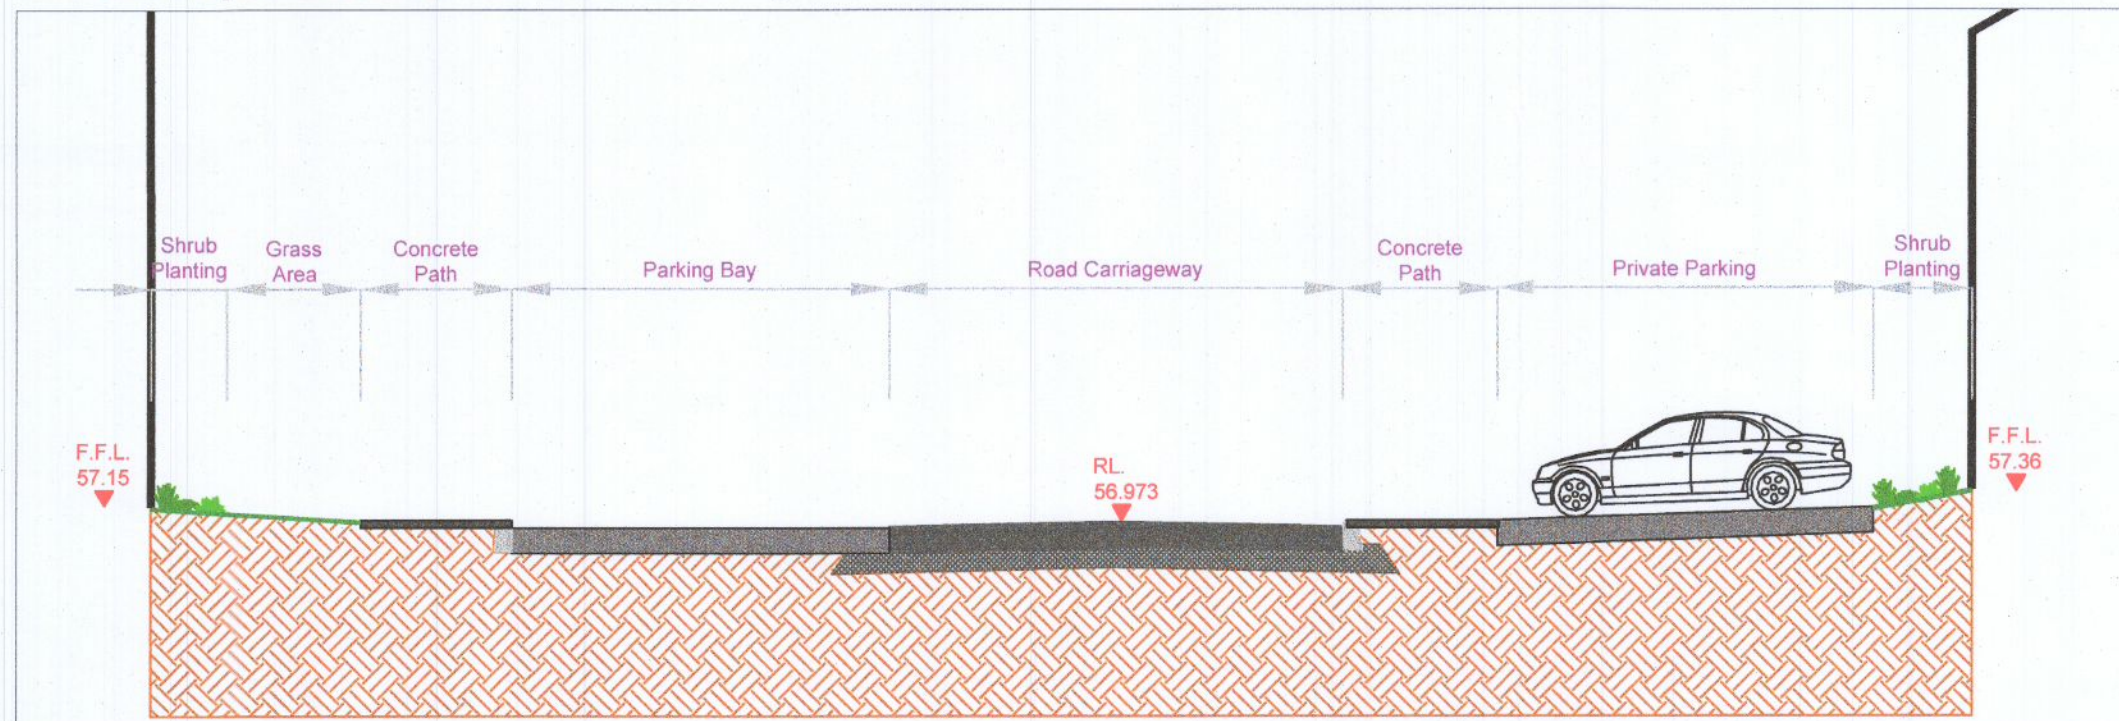

Section Key Plan



REV	DATE	BY	CHECKED	DESCRIPTION
B2	10/06/2022	PR	RMD	Revised Layout
Project Title:	Clonburris SDZ at Dublin 22			
Client:	Kelland Homes		Dwg No.	DWG NO.3(ii)
Drawing Title:	Landscape Sections (ii)		Scale	1:100
Job No.	1577		Date	12/11/2020

Ronan MacDiarmada + Associates Ltd.
Landscape Architects and Consultants.
5 Tootenhill, Rathcoole, Co. Dublin
tel: +353 1 412 4476 mob: 086 26 25 438
fax: +353 1 401 3748 e-mail: ronan@rmda.ie