



Landscape Section E Scale (1:100)




Landscape Section F Scale (1:100)

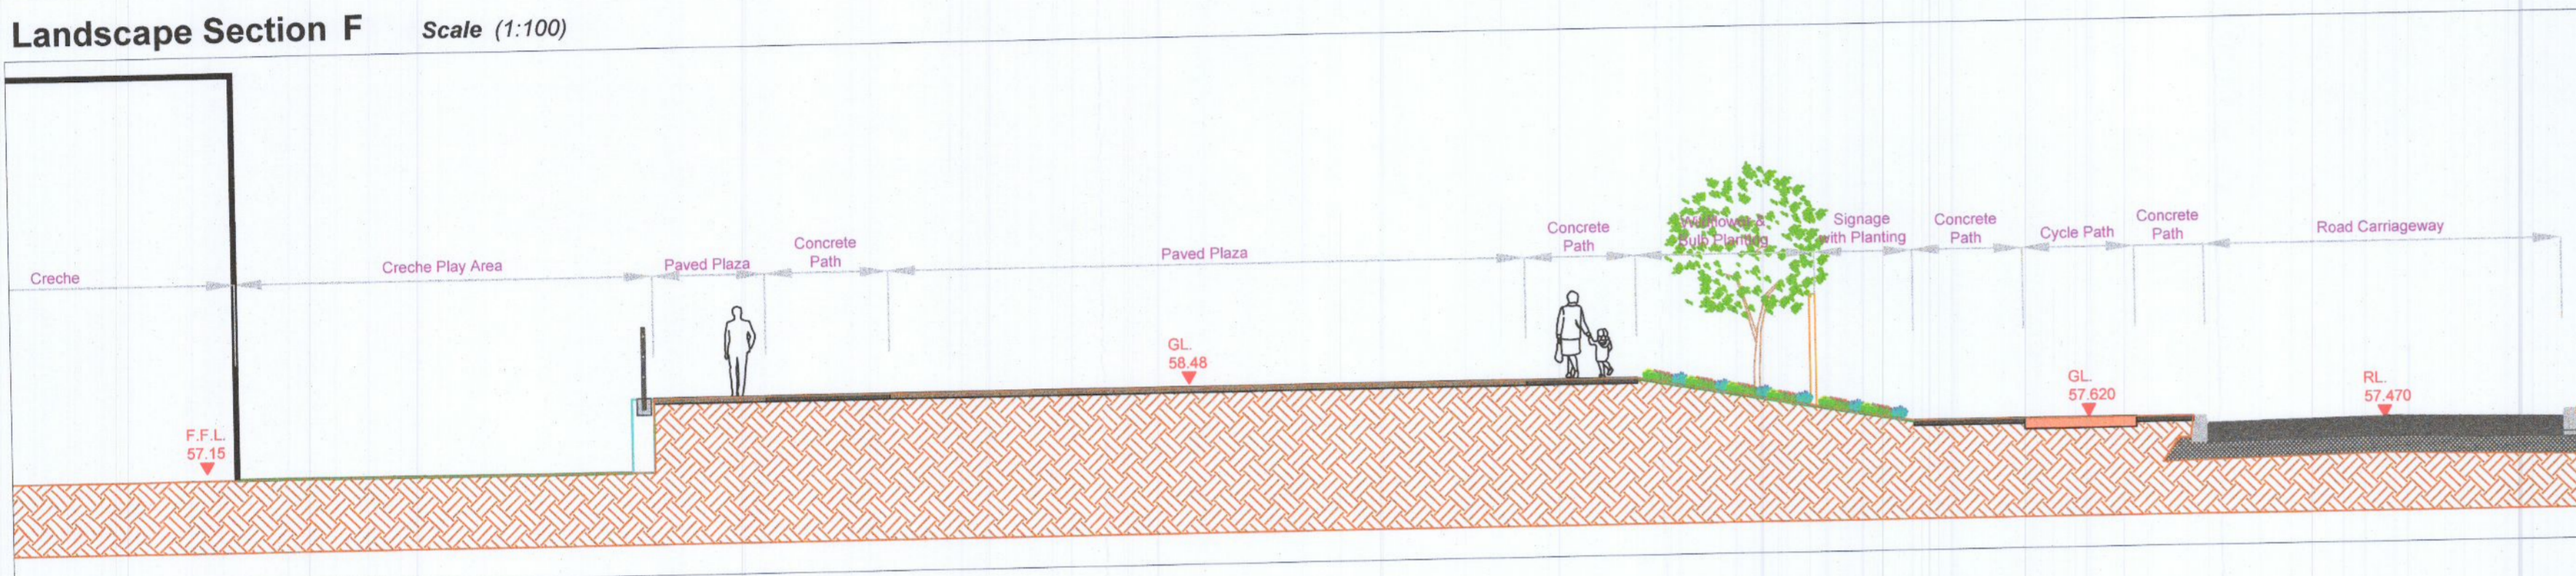

Landscape Section G Scale (1:100)

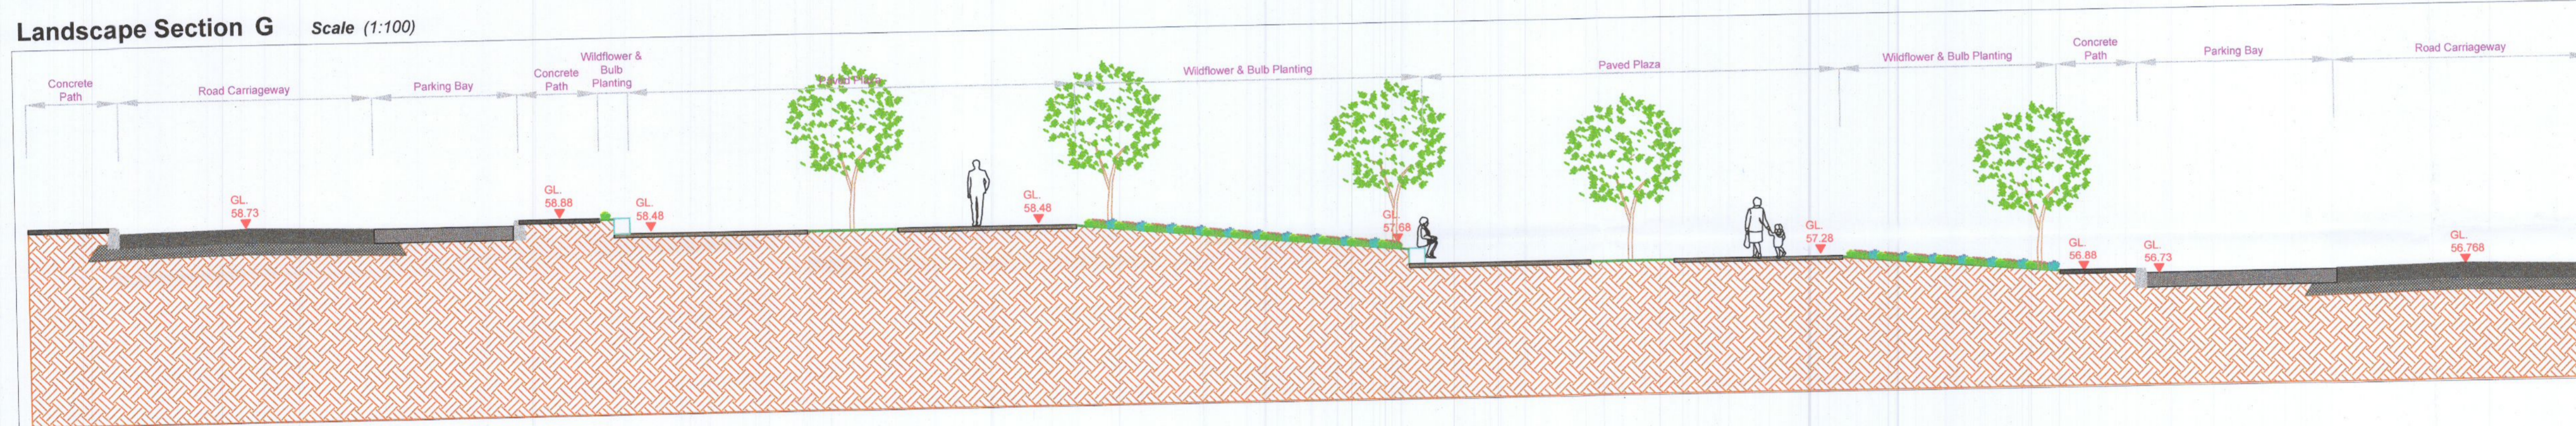


Landscape Section H Scale (1:100)

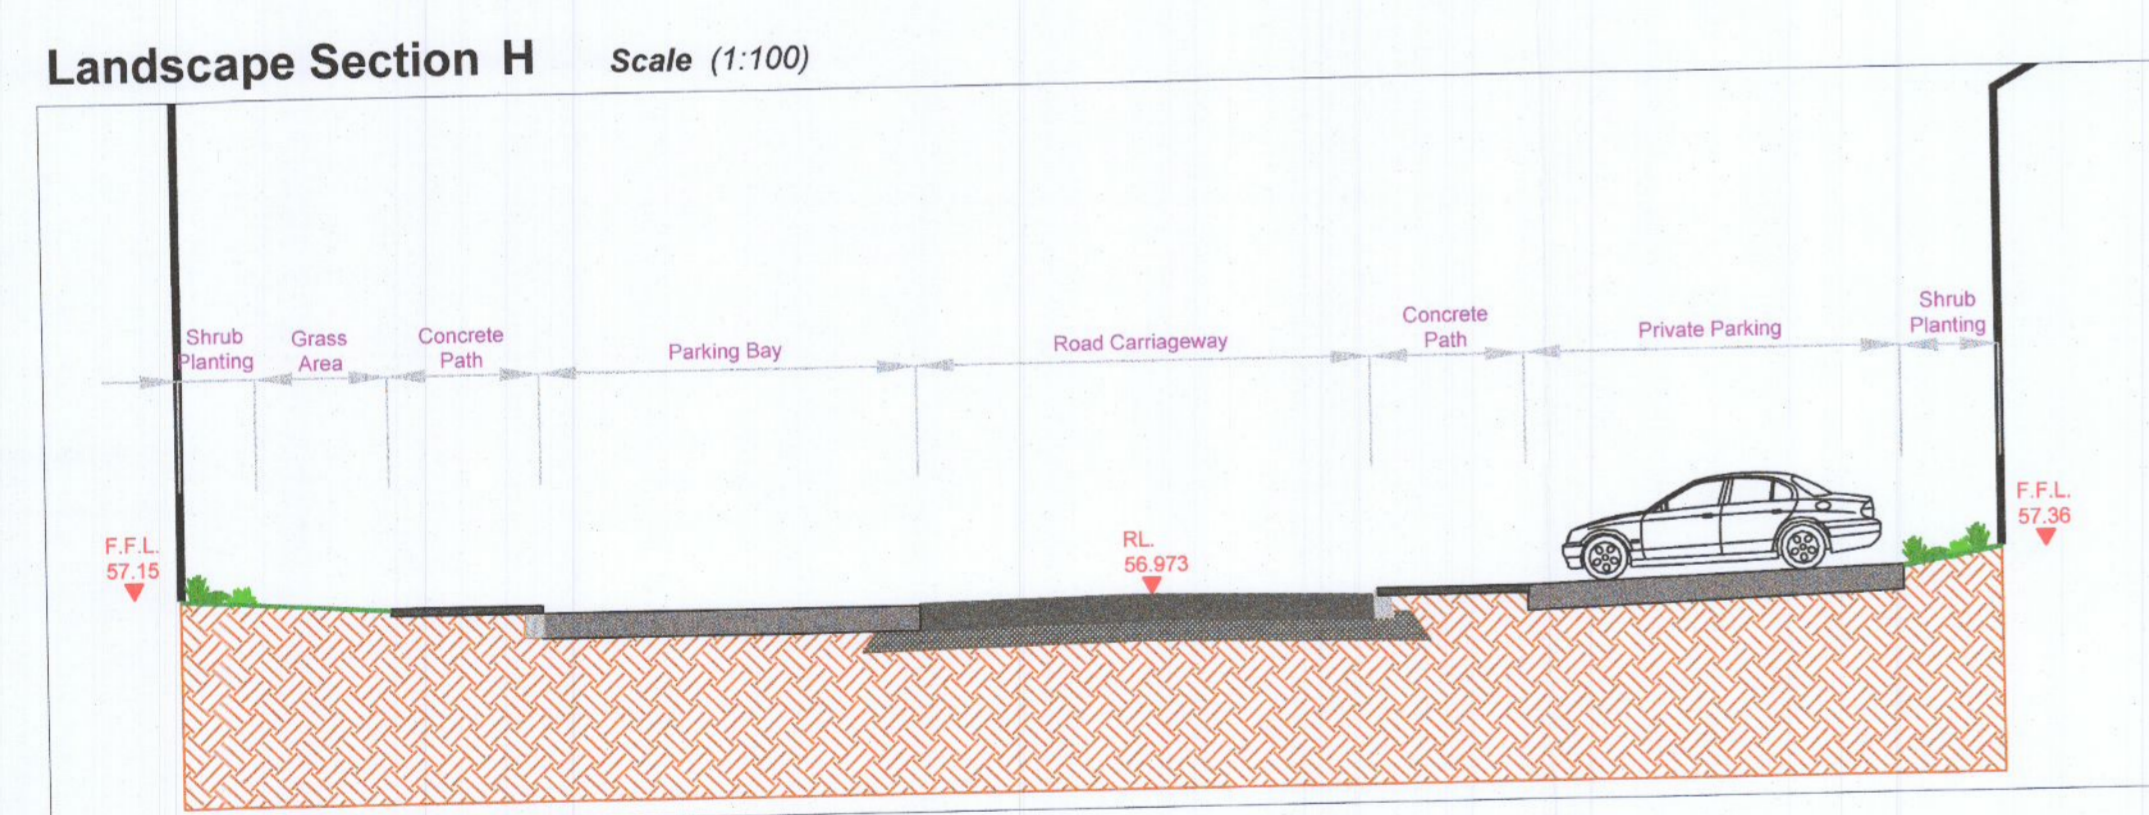

Section Key Plan



REV	DATE	BY	CHECKED	DESCRIPTION
B2	10/06/2022	PR	RMD	Revised Layout
Project Title: Cionburrís SDZ at Dublin 22				
Client: Kelland Homes				Dwg No. DWG NO.3(II)
Drawing Title: Landscape Sections (II)				Scale 1:100
Job No. 1577				Date 12/11/2020
 Ronan MacDiarmada + Associates Ltd. Landscape Architects and Consultants. 5 Tootenhill, Rathcoole, Co. Dublin tel: +353 1 412 4476 mob: 086 26 25 438 fax: +353 1 401 3748 e-mail: ronan@rmda.ie				
This Drawing is Copyright				


Landscape Section E Scale (1:100)




Landscape Section F Scale (1:100)



Landscape Section G Scale (1:100)

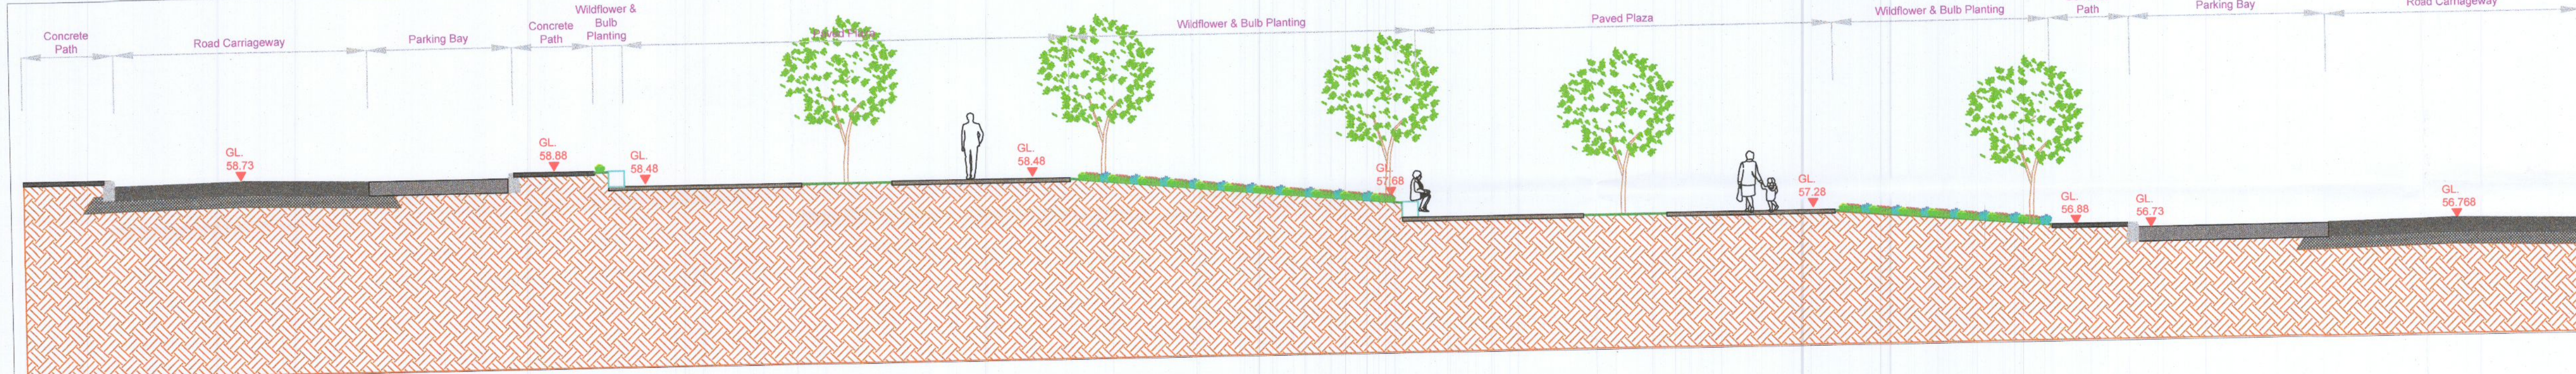


Landscape Section H Scale (1:100)

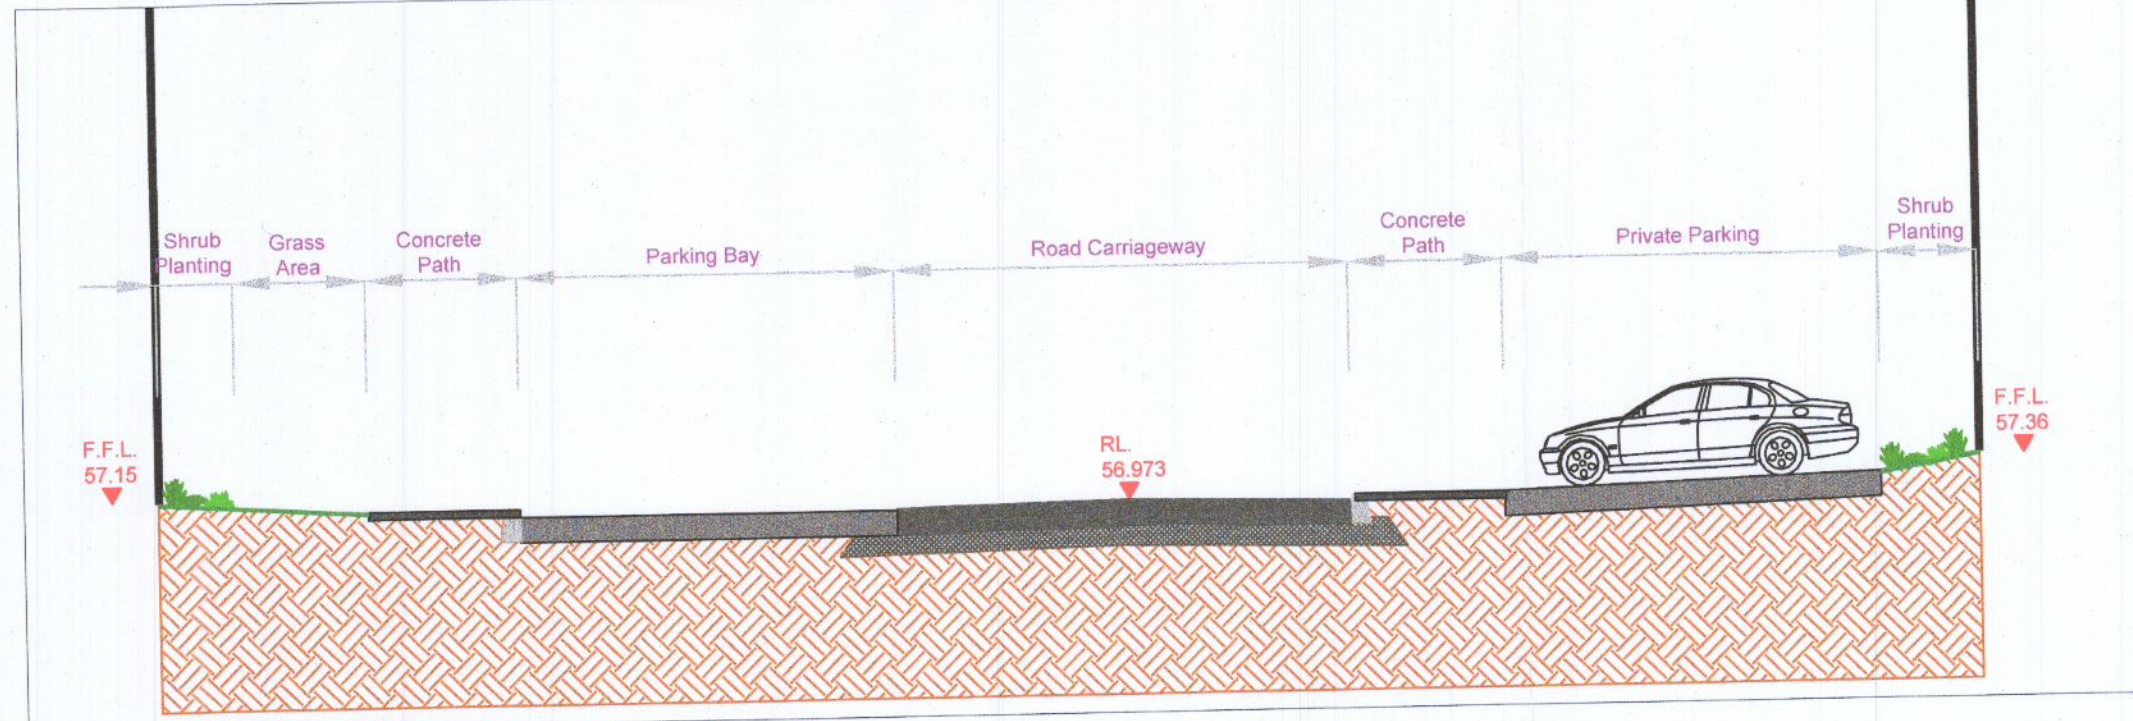

Section Key Plan



B2	10/06/2022	PR	RMD	Revised Layout
REV	DATE	BY	CHECKED	DESCRIPTION
Project Title: Clonburris SDZ at Dublin 22				
Client:	Kelland Homes			Dwg No. DWG NO.3(1)
Drawing Title:	Landscape Sections (ii)			Scale 1:100
Job No.	1577			Date 12/11/2020
 Ronan MacDiarmada + Associates Ltd. Landscape Architects and Consultants. 5 Tootenhill, Rathcoole, Co. Dublin tel: +353 1 412 4476 mob: 086 26 25 438 fax: +353 1 401 3748 e-mail: ronan@rmda.ie				
This Drawing is Copyright				


Landscape Section E Scale (1:100)




Landscape Section F Scale (1:100)



Landscape Section G Scale (1:100)

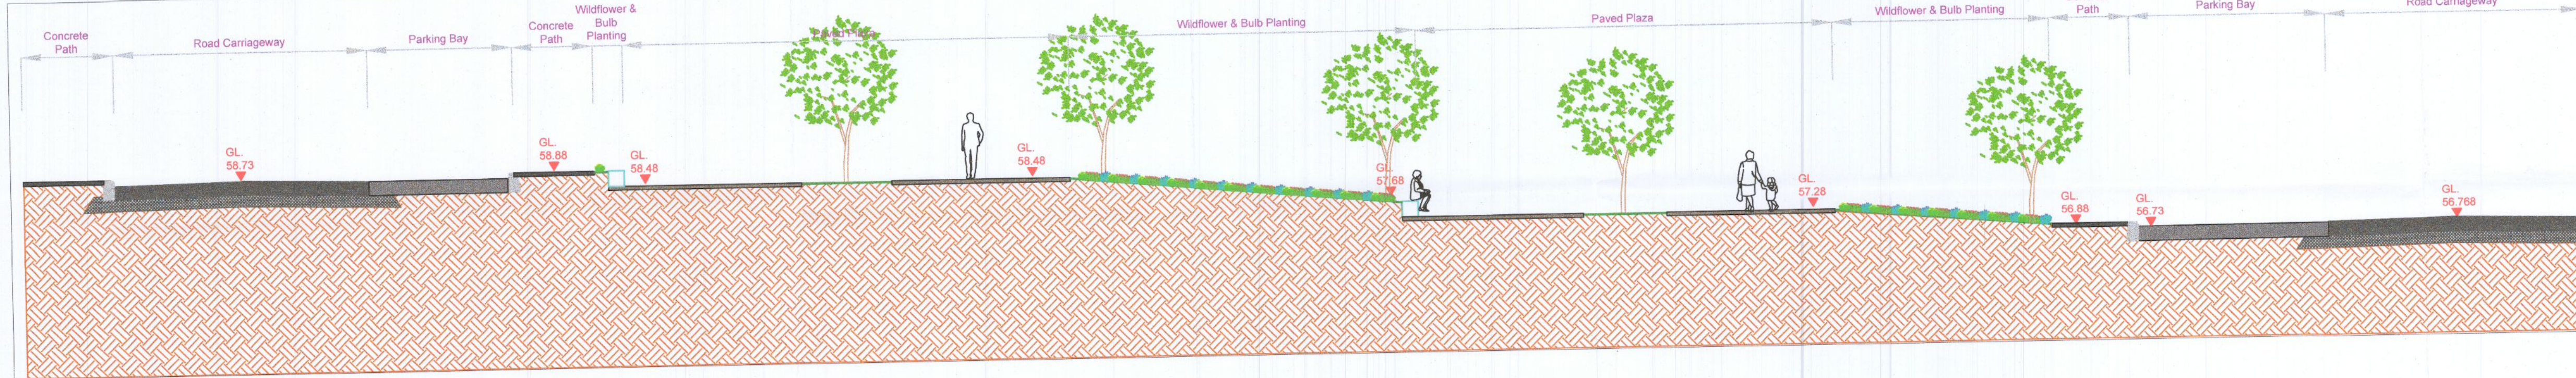


Landscape Section H Scale (1:100)

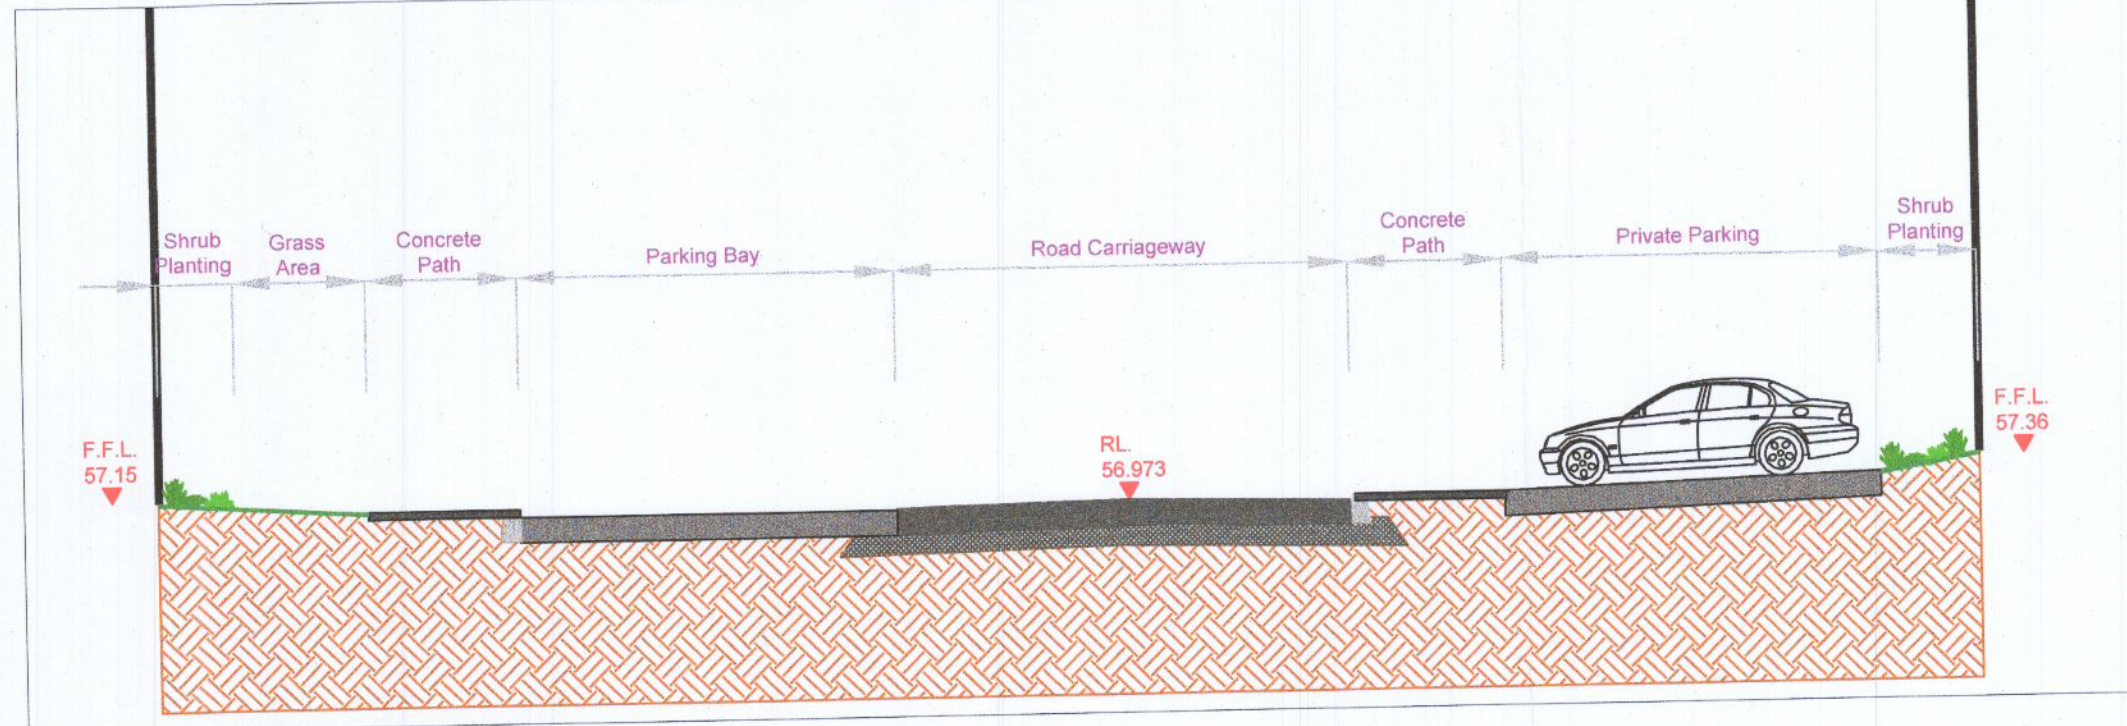


Section Key Plan




B2	10/06/2022	PR	RMD	Revised Layout
REV	DATE	BY	CHECKED	DESCRIPTION
Project Title: Clonburris SDZ at Dublin 22				
Client:	Kelland Homes			Dwg No. DWG NO.3(1)
Drawing Title:	Landscape Sections (II)			Scale 1:100
Job No.	1577			Date 12/11/2020
 Ronan MacDiarmada + Associates Ltd. Landscape Architects and Consultants. 5 Tootenhill, Rathcoole, Co. Dublin tel: +353 1 412 4476 mob: 086 26 25 438 fax: +353 1 401 3748 e-mail: ronan@rmda.ie				
This Drawing is Copyright				


Landscape Section E Scale (1:100)

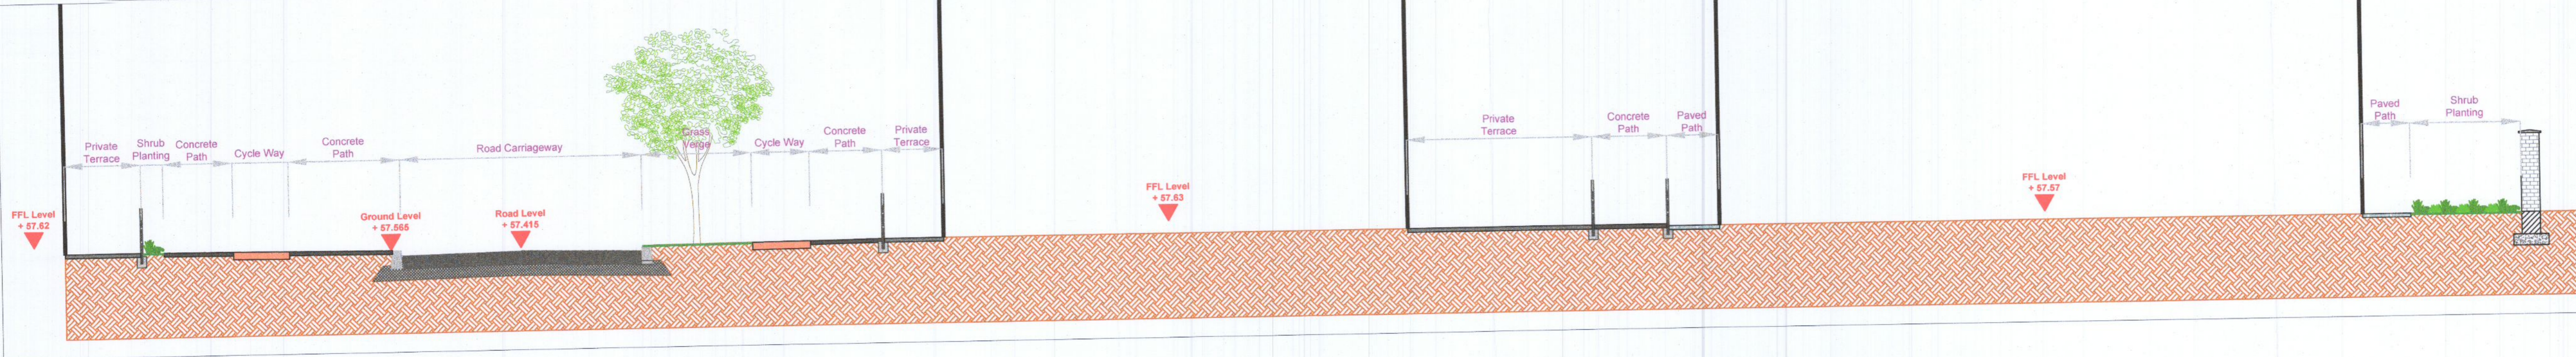


Landscape Section F Scale (1:100)

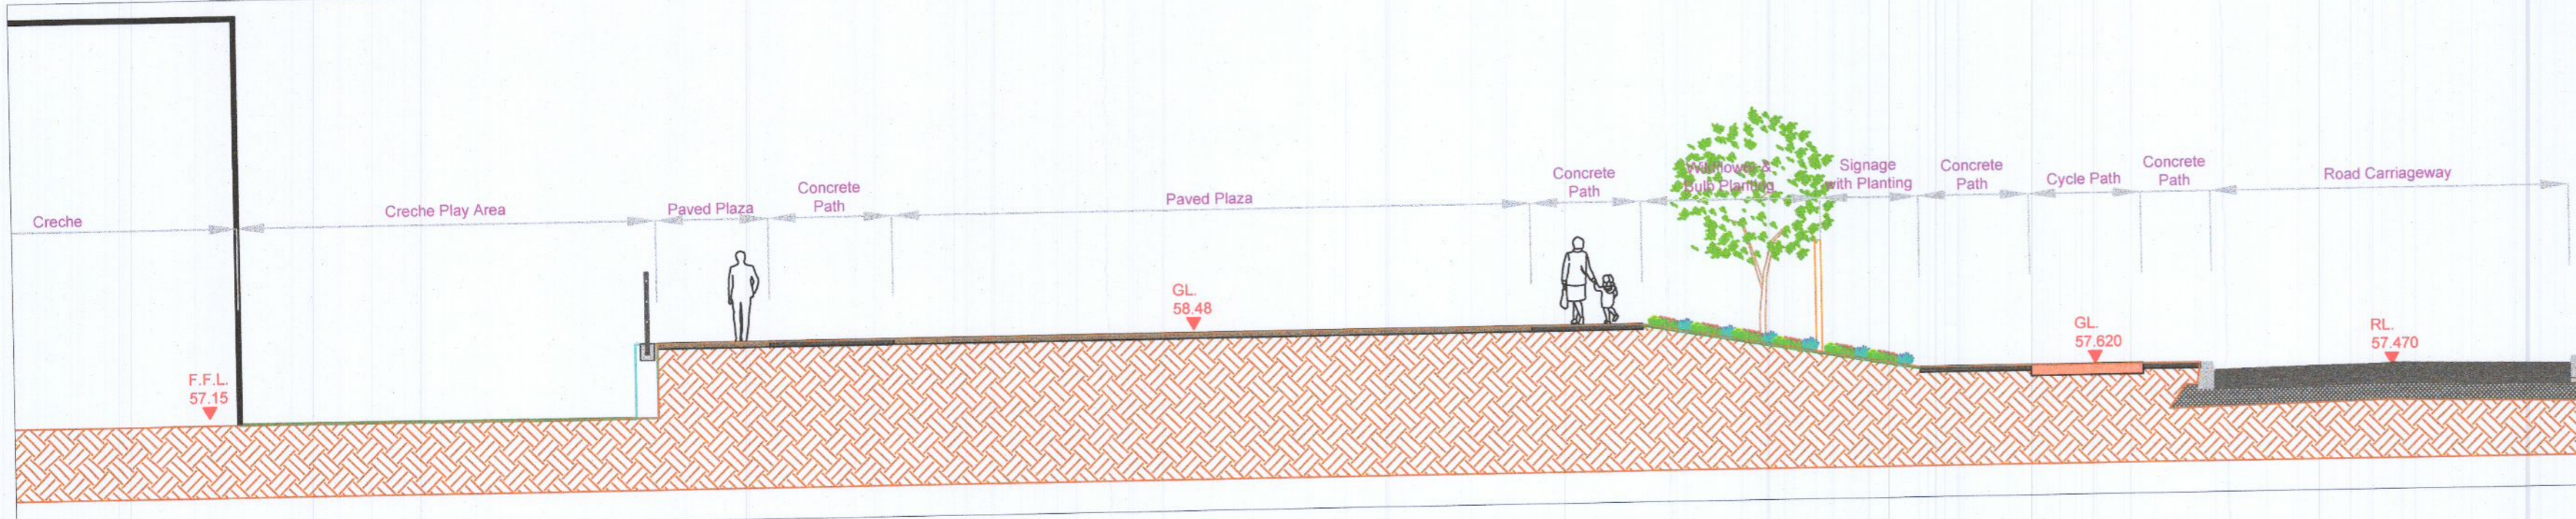

Landscape Section G Scale (1:100)

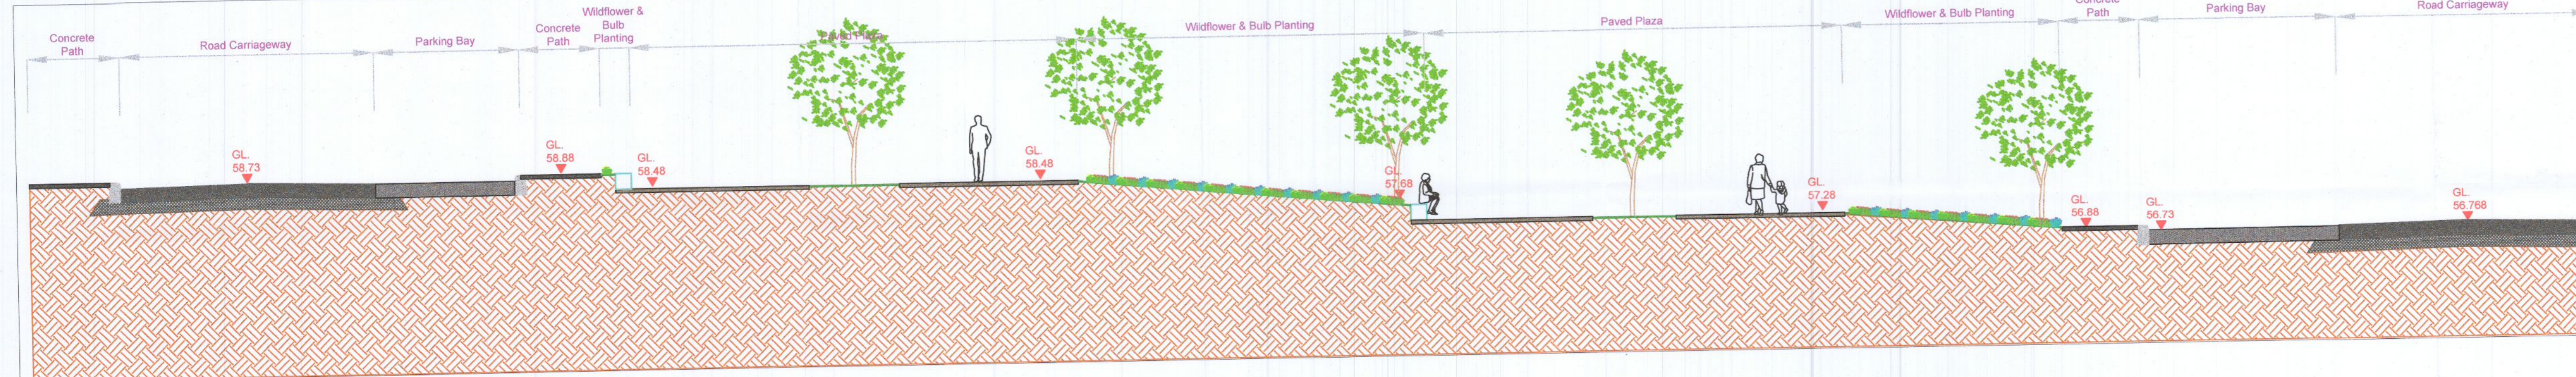


Landscape Section H Scale (1:100)

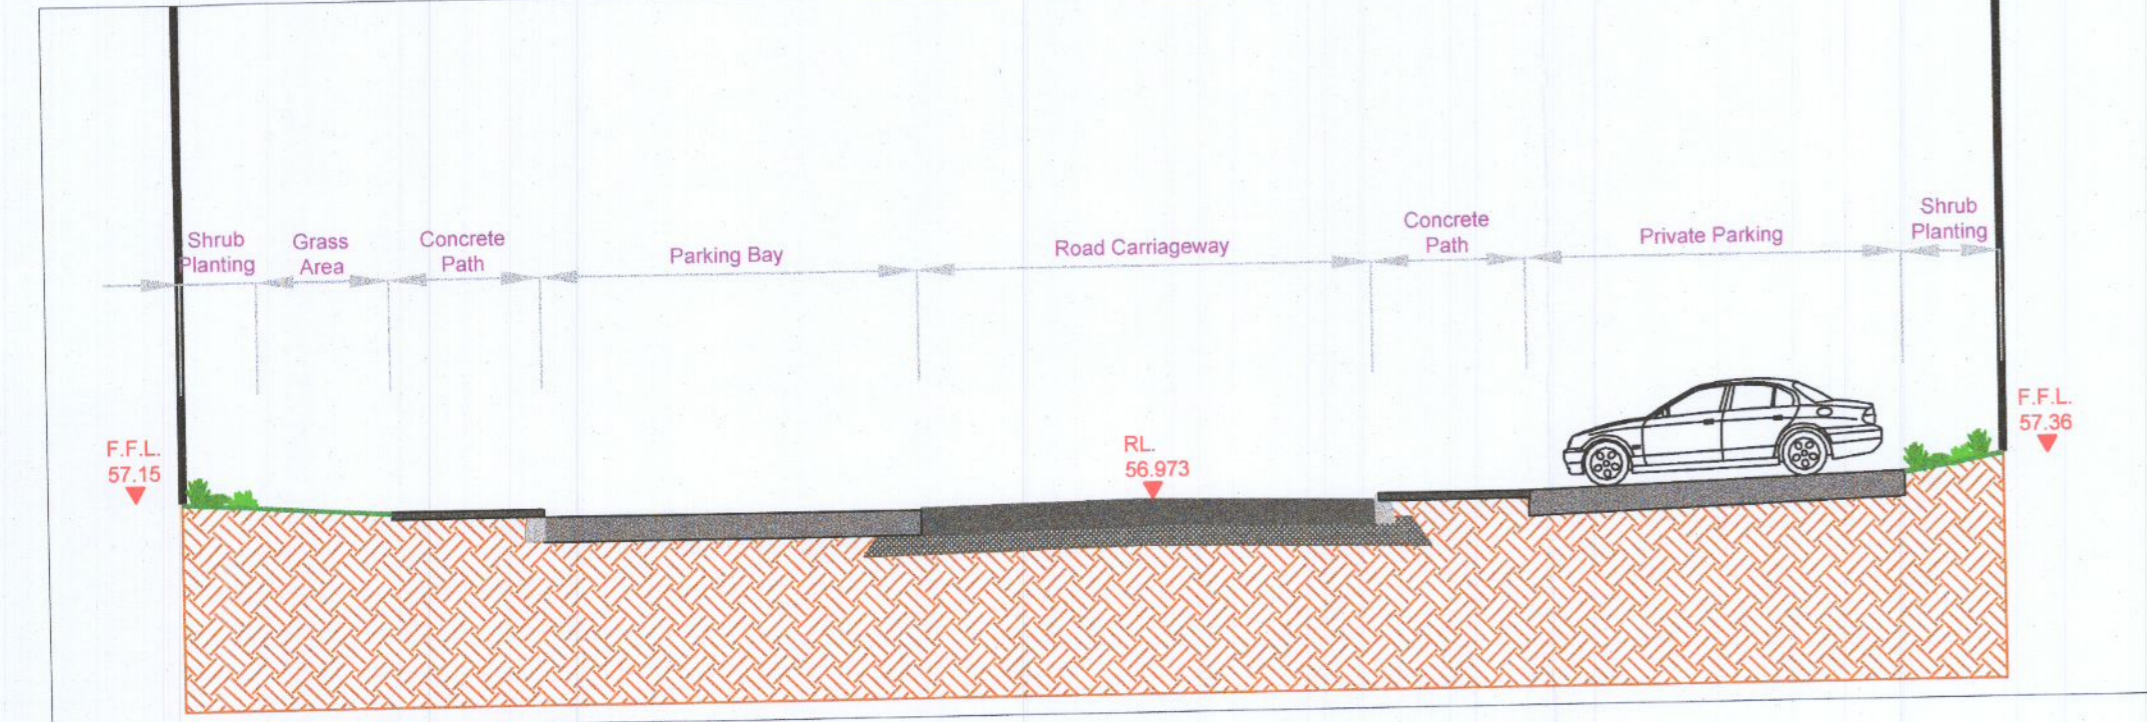

Section Key Plan



BZ	10/06/2022	PR	RMD	Revised Layout
REV	DATE	BY	CHECKED	DESCRIPTION
Project Title: Clonburris SDZ at Dublin 22				
Client:	Kelland Homes			Dwg No. DWG NO.3(1)
Drawing Title:	Landscape Sections (ii)			Scale 1:100
Job No.	1577			Date 12/11/2020
 Ronan MacDiarmada + Associates Ltd. Landscape Architects and Consultants. 5 Tootenhill, Rathcoole, Co. Dublin tel: +353 1 412 4476 mob: 086 26 25 438 fax: +353 1 401 3748 e-mail: ronan@rmda.ie				
This Drawing is Copyright				