




Landscape Section A Scale (1:100)

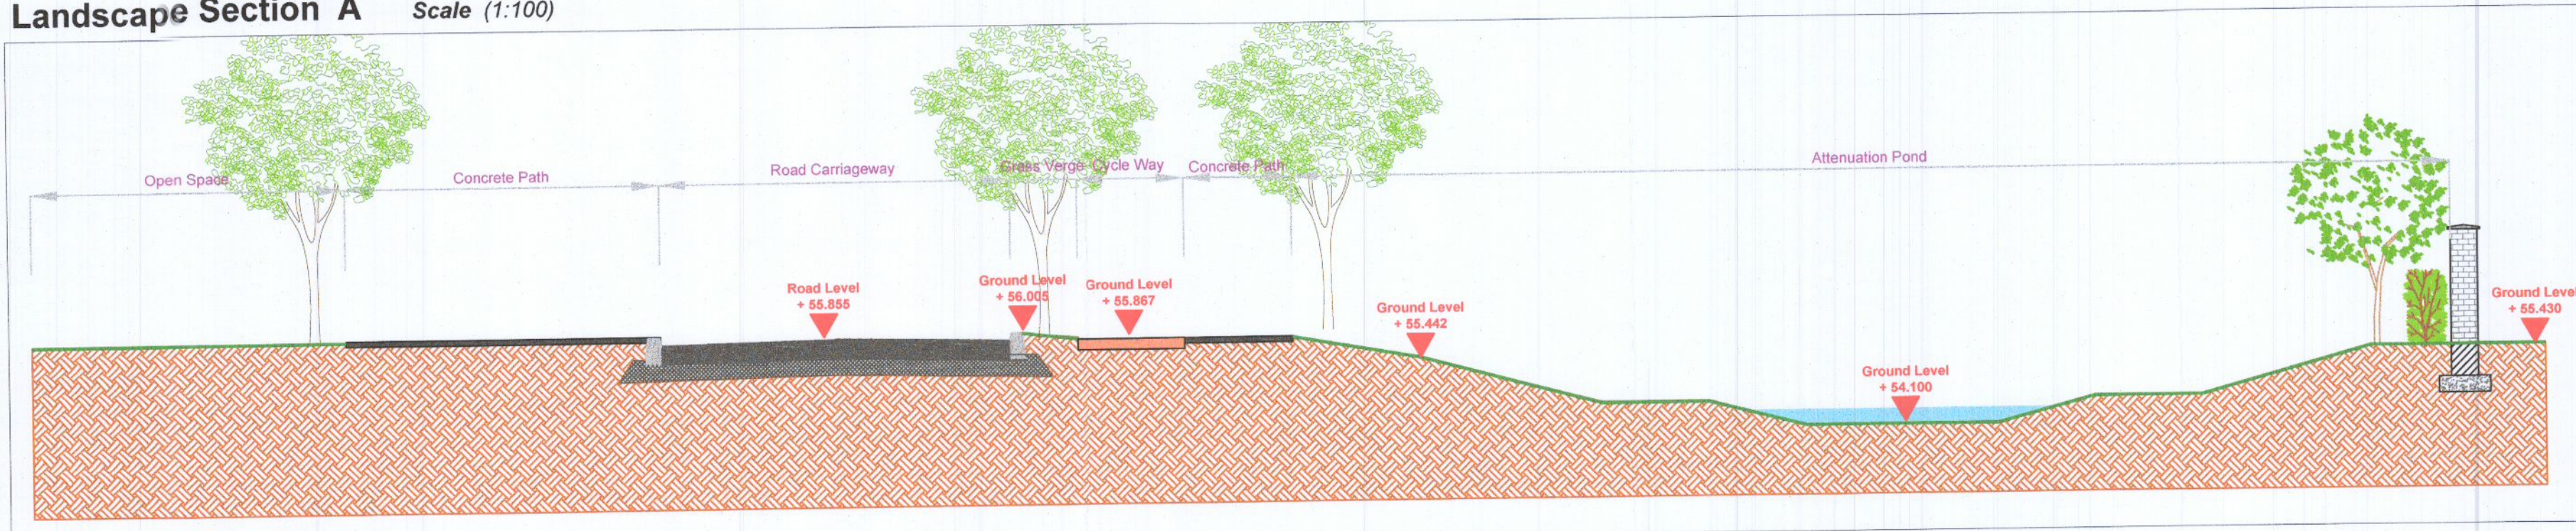


Landscape Section B Scale (1:100)

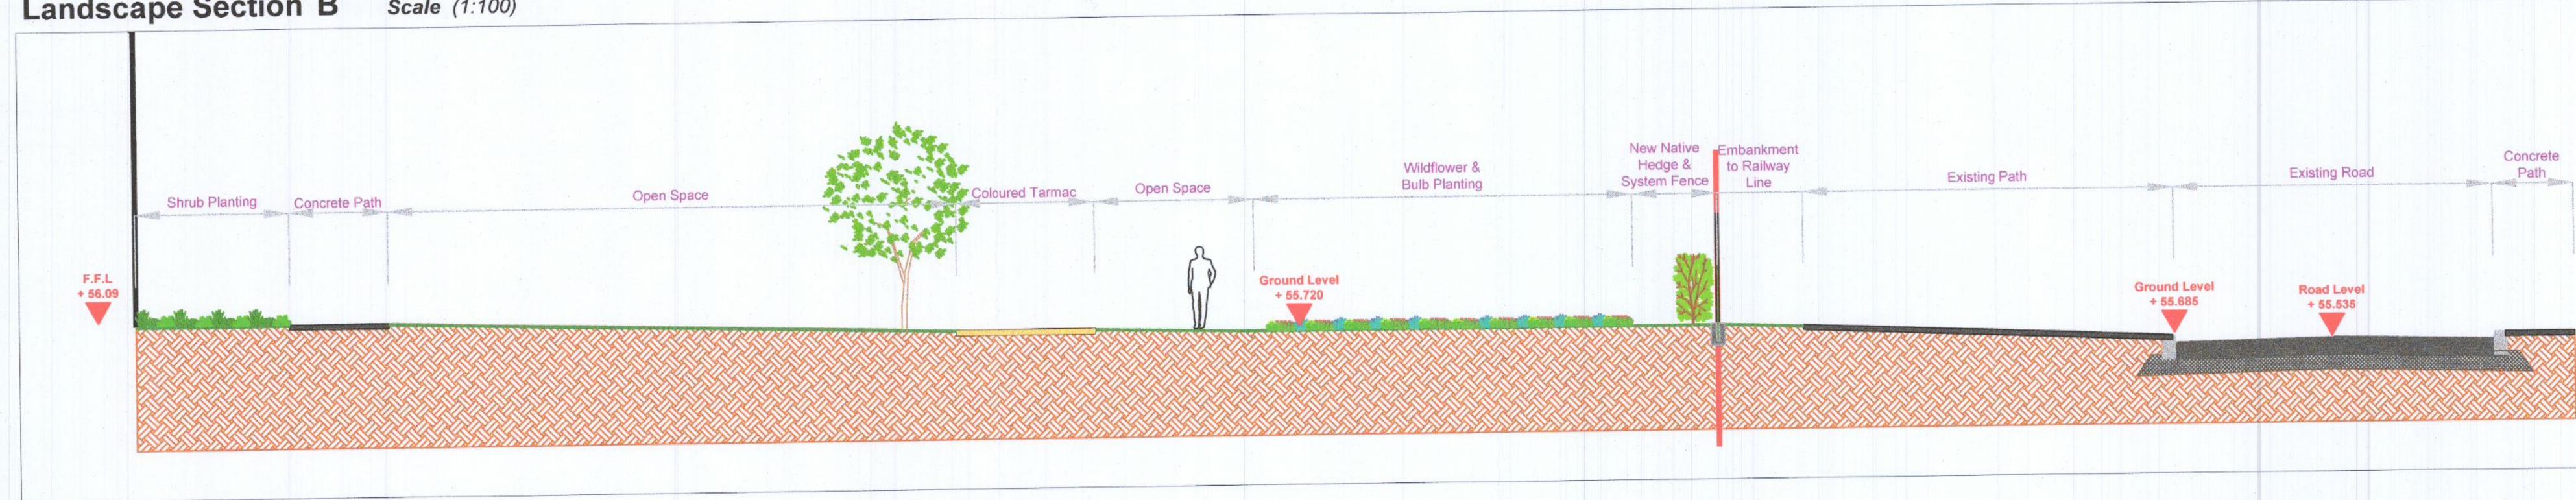

Landscape Section C Scale (1:100)

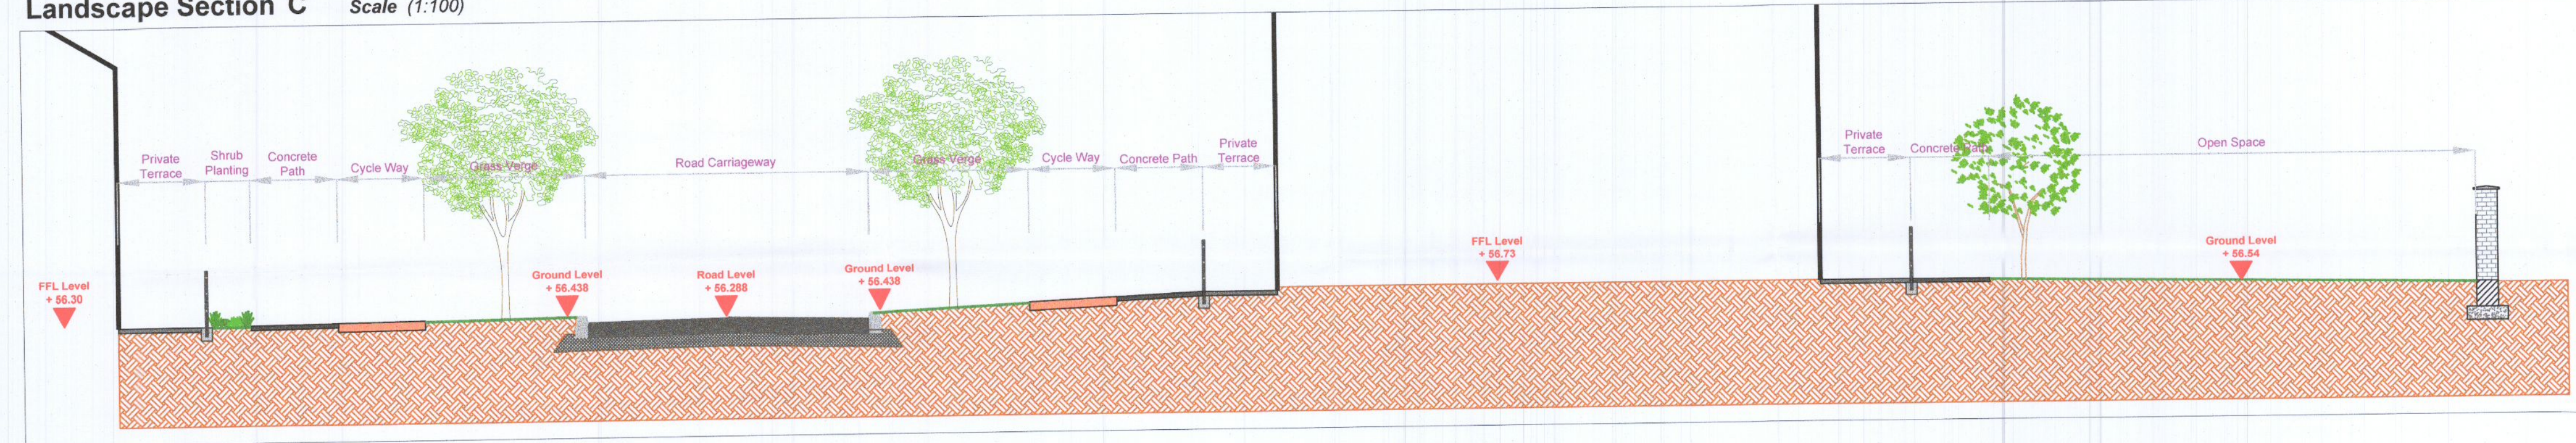


Landscape Section D Scale (1:100)

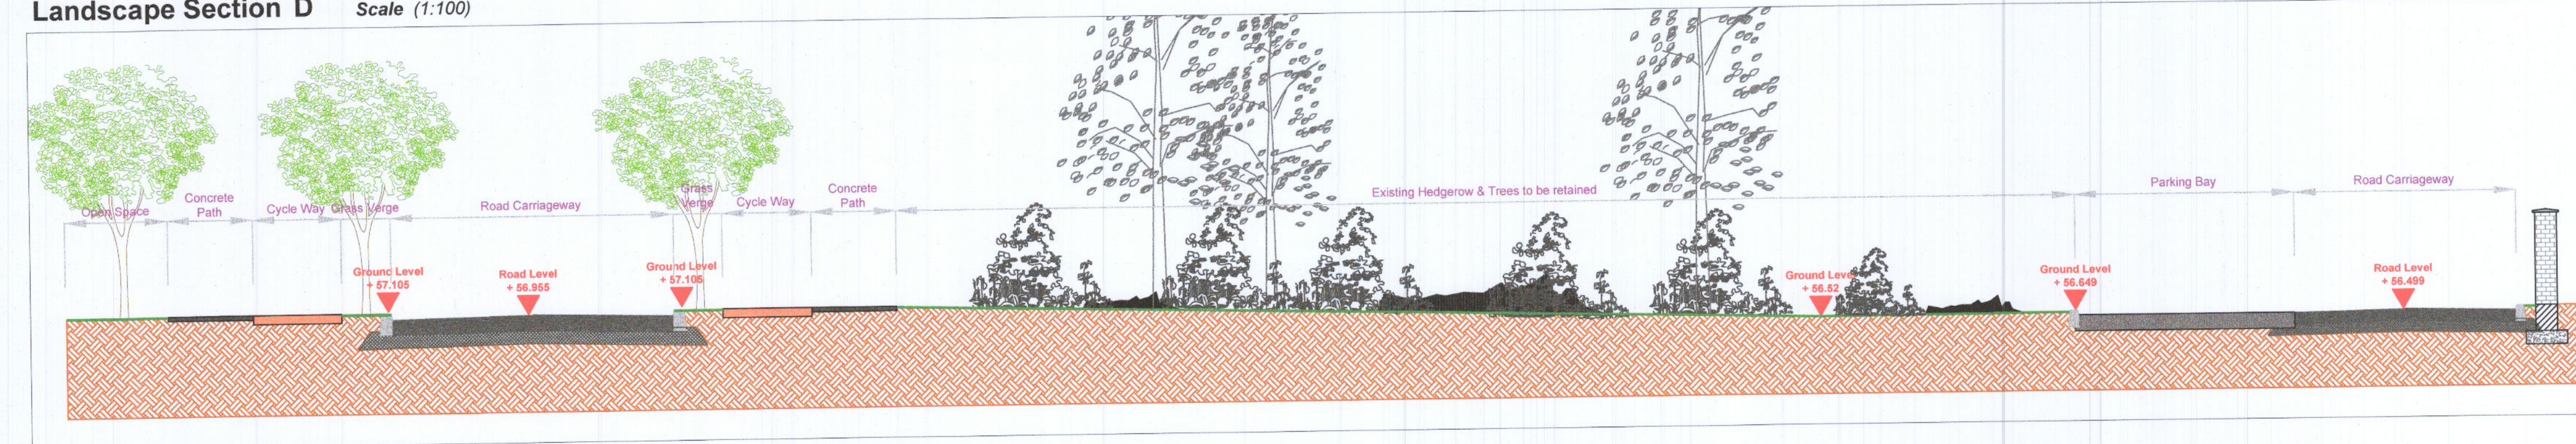

Section Key Plan

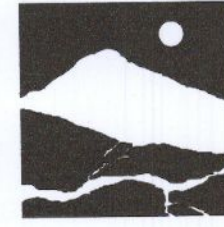

B2	10/06/2022	PR	RMD	Revised Layout
REV	DATE	BY	CHECKED	DESCRIPTION
Project Title:		Clonburris SDZ at Dublin 22		
Client:	Kelland Homes		Dwg No.	DWG NO.3(I) S
Drawing Title:	Landscape Sections (I)		Scale	1:100
Job No.	1577	Date	12/11/2020	
 Ronan MacDiarmada + Associates Ltd. Landscape Architects and Consultants. 5 Tootenhill, Rathcoole, Co. Dublin tel: +353 1 412 4476 mob: 086 26 25 438 fax: +353 1 401 3748 e-mail: ronan@rmda.ie				
This Drawing is Copyright				