


Planning Pack Map

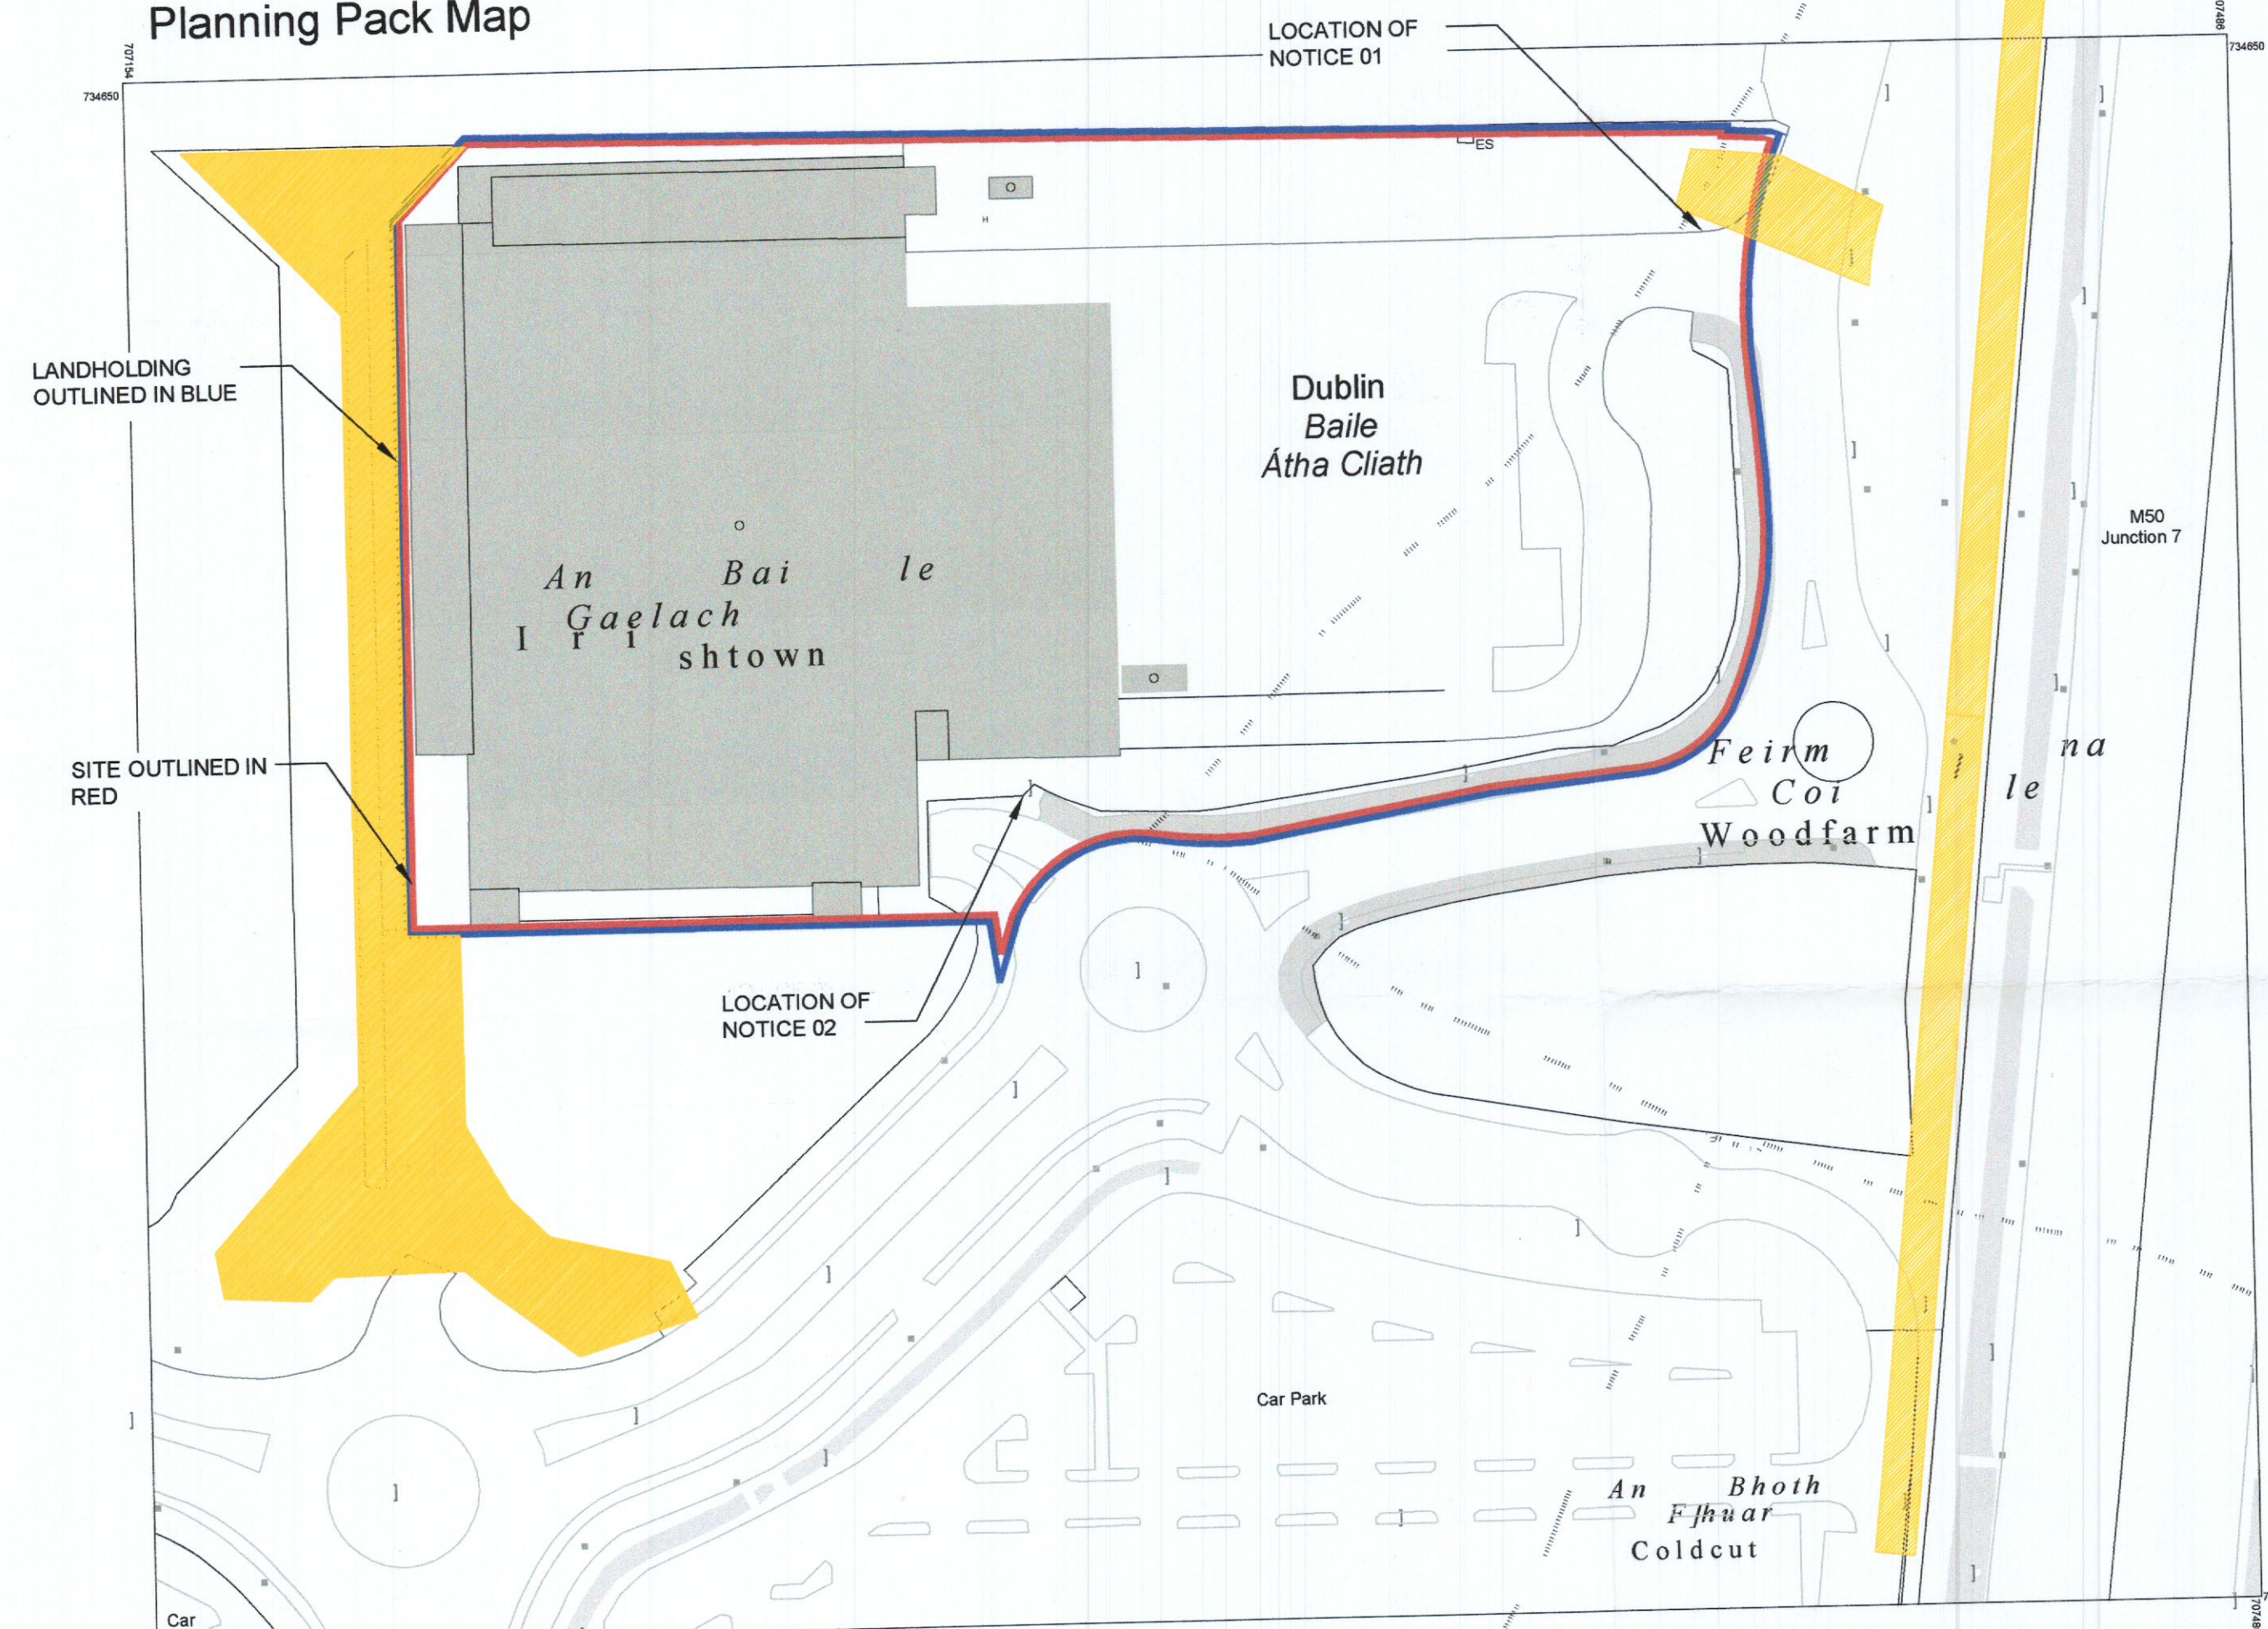

CENTRE COORDINATES: ITM 707320,734527

PUBLISHED: 23/06/2020

ORDER NO.: 50125338_2

MAP SERIES: 1:1,000
1:1,000

MAP SHEETS: 3261-05
3261-10

COMPILED AND PUBLISHED BY:
Ordnance Survey Ireland,
Phoenix Park,
Dublin 8,
Ireland.

Unauthorised reproduction
infringes Ordnance Survey Ireland
and Government of Ireland
copyright.


All rights reserved.
No part of this publication may
be copied, reproduced
or transmitted in any form
or by any means without the prior
written permission of
the copyright owners.

The representation on this map
of a road, track or footpath
is not evidence of the existence
of a right of way.

Ordnance Survey maps
never show legal property
boundaries, nor do they
show ownership of
physical features.

©Suirbhéireacht Ordánais Éireann 2020
©Ordnance Survey Ireland, 2020
www.osi.ie/copyright

LEGEND:
<http://www.osi.ie>;
search 'Large Scale Legend'

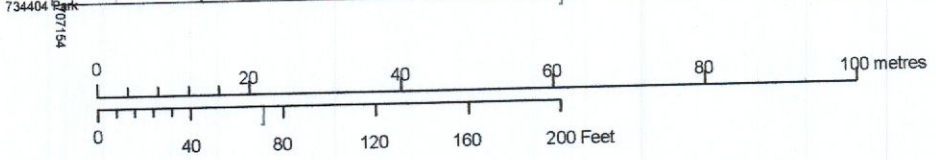

OUTPUT SCALE: 1:1,000

CAPTURE RESOLUTION:
The map objects are only accurate to the
resolution at which they were captured.
Output scale is not indicative of data capture scale.
Further information is available at:
<http://www.osi.ie>, search 'Capture Resolution'



TOTAL NO. OF PANELS SHOWN = 860



Grange, Bective, Navan, Co. Meath.
Ph: (046) 9021498 Fax: (046) 9073785

CONTRACT
Tesco, Liffey Valley

TITLE
**Proposed Roof Mounted
Solar Panel Installation
Site Location Map**

Project No.: L22008

Status: **PLANNING** Drawn By: MMG

Date: 13/06/2022 Scale: 1:1000

Drawing No.: GS-SP-01 Revision:

REVISIONS	DATE
A	
B	
C	
D	

Important Note :

This drawing is based on information received and is offered for the approval of the design team. In issuing this drawing Grange Solar accepts no responsibility for design.