




ELEVATION 1
SCALE 1:200

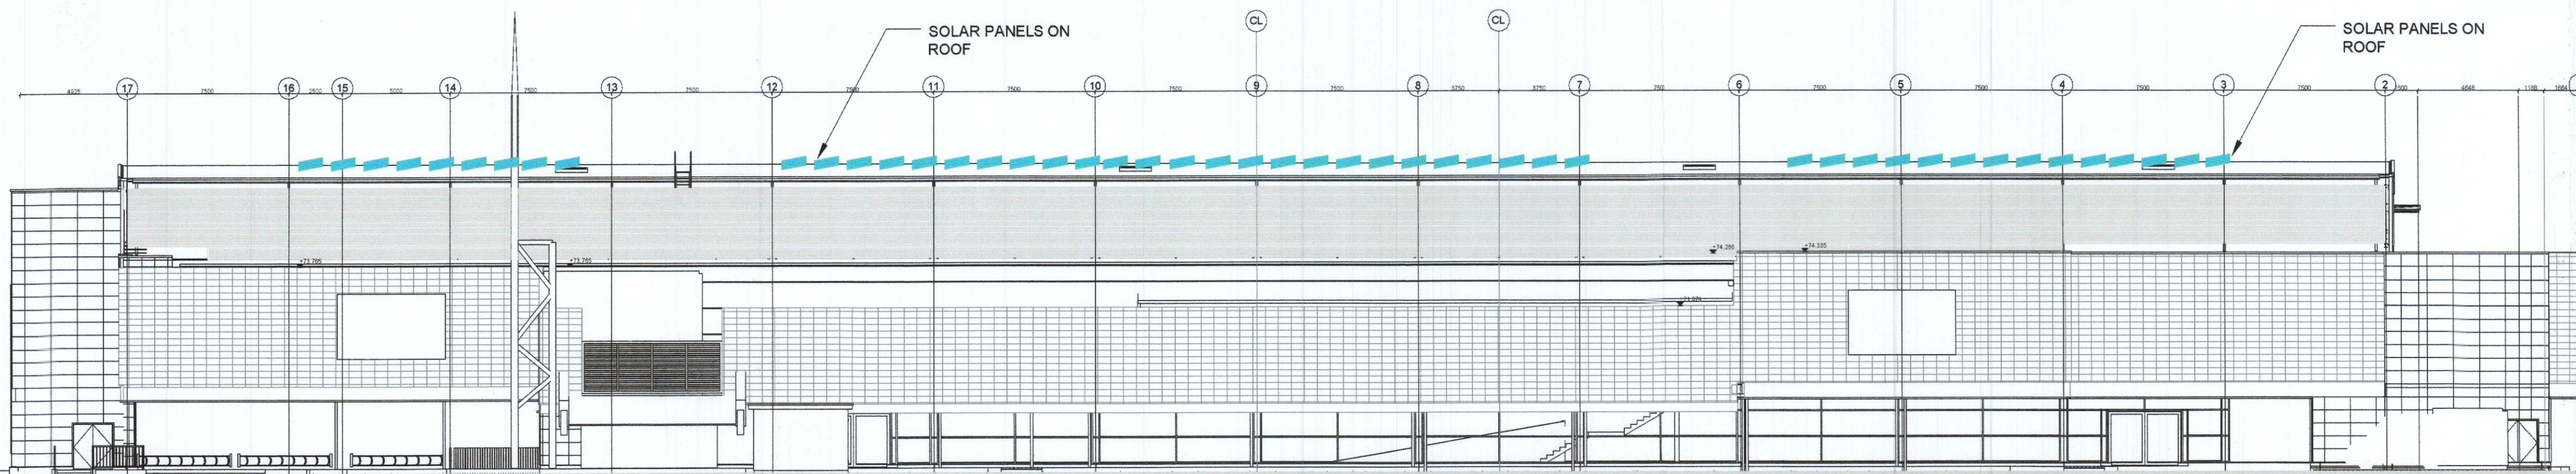

ELEVATION 2
SCALE 1:200

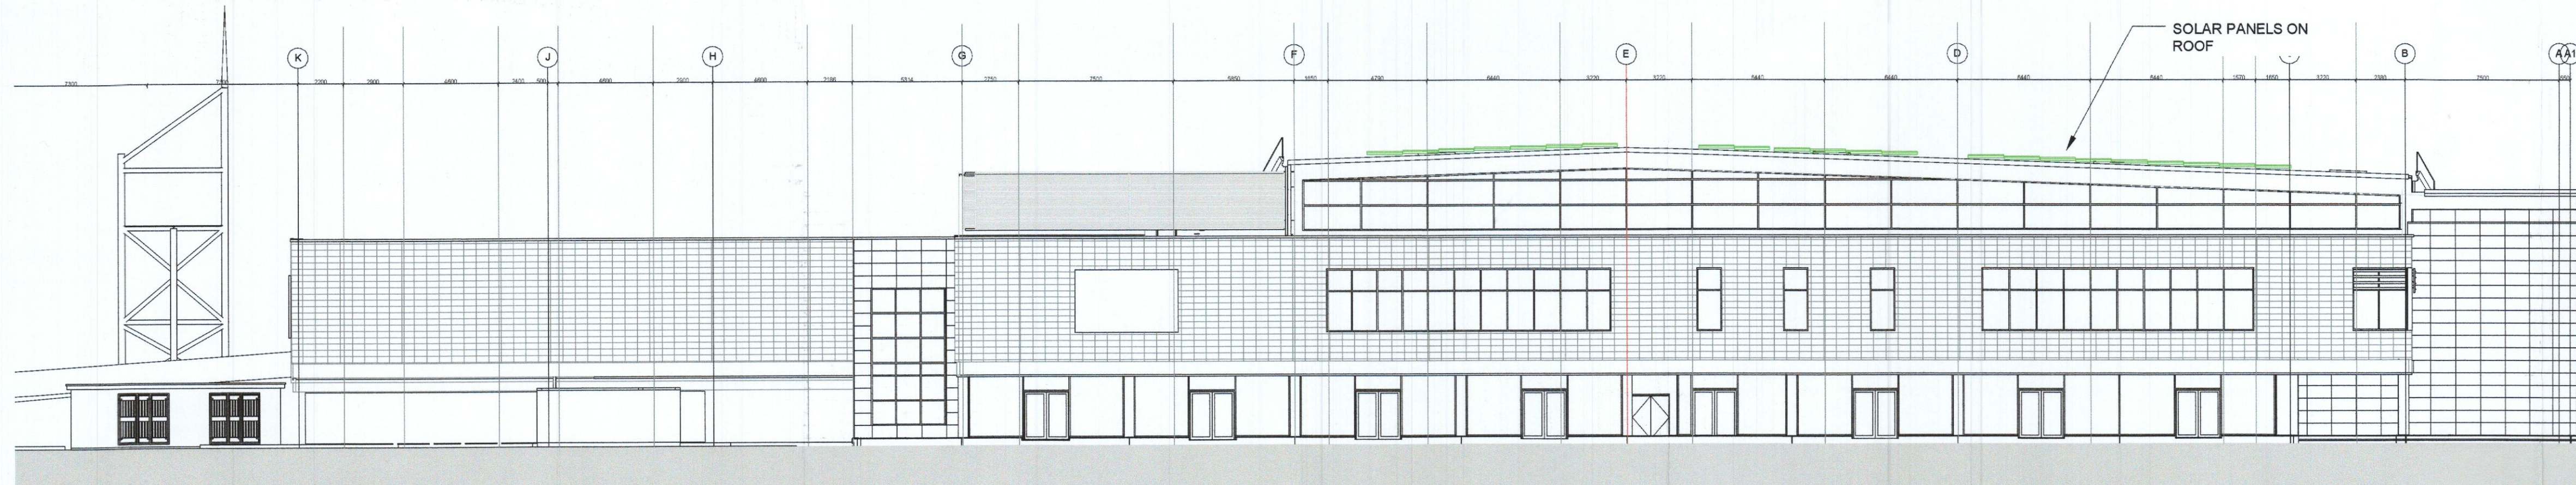

ELEVATION 3
SCALE 1:200

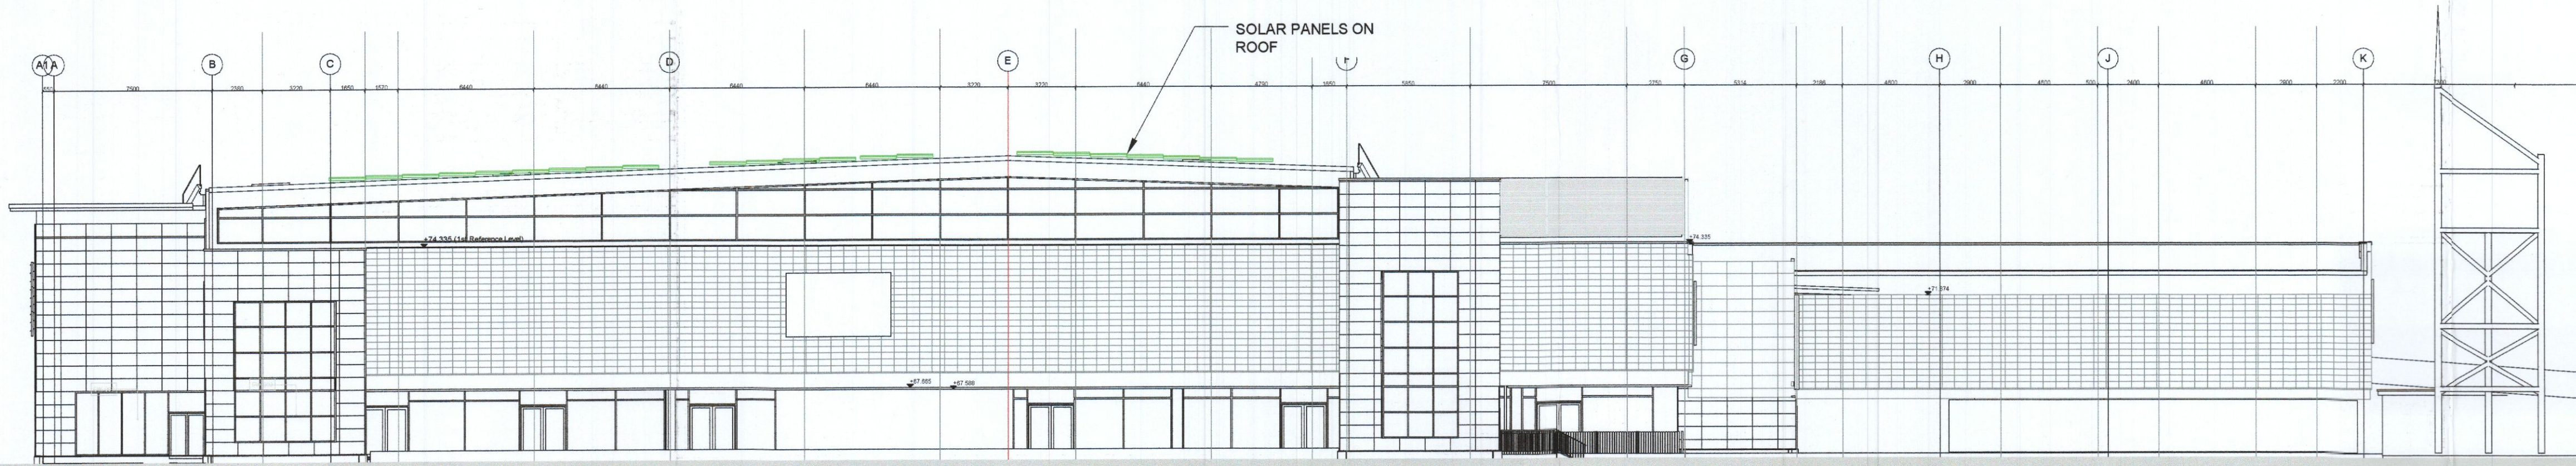

ELEVATION 4
SCALE 1:200

TOTAL NO. OF PANELS SHOWN = 860



Grange, Bective, Navan, Co. Meath.
Tel: 045 822488 Fax: 045 827996

CONTRACT

Tesco, Liffey Valley

TITLE
Proposed Roof Mounted
Solar Panel Installation
Elevations

Project No.: L22008

Status: PLANNING Drawn By: MMG

Date: 13/06/2022 Scale: SHOWN

Drawing No.: GS-EL-01 Revision:

NO.	REVISIONS	DATE

Important Note:

This drawing is based on information received and is offered for the approval of the design team. In issuing this drawing Grange Solar accepts no responsibility for design.