




4 KEY PLAN  
SCALE: 1:20000A1

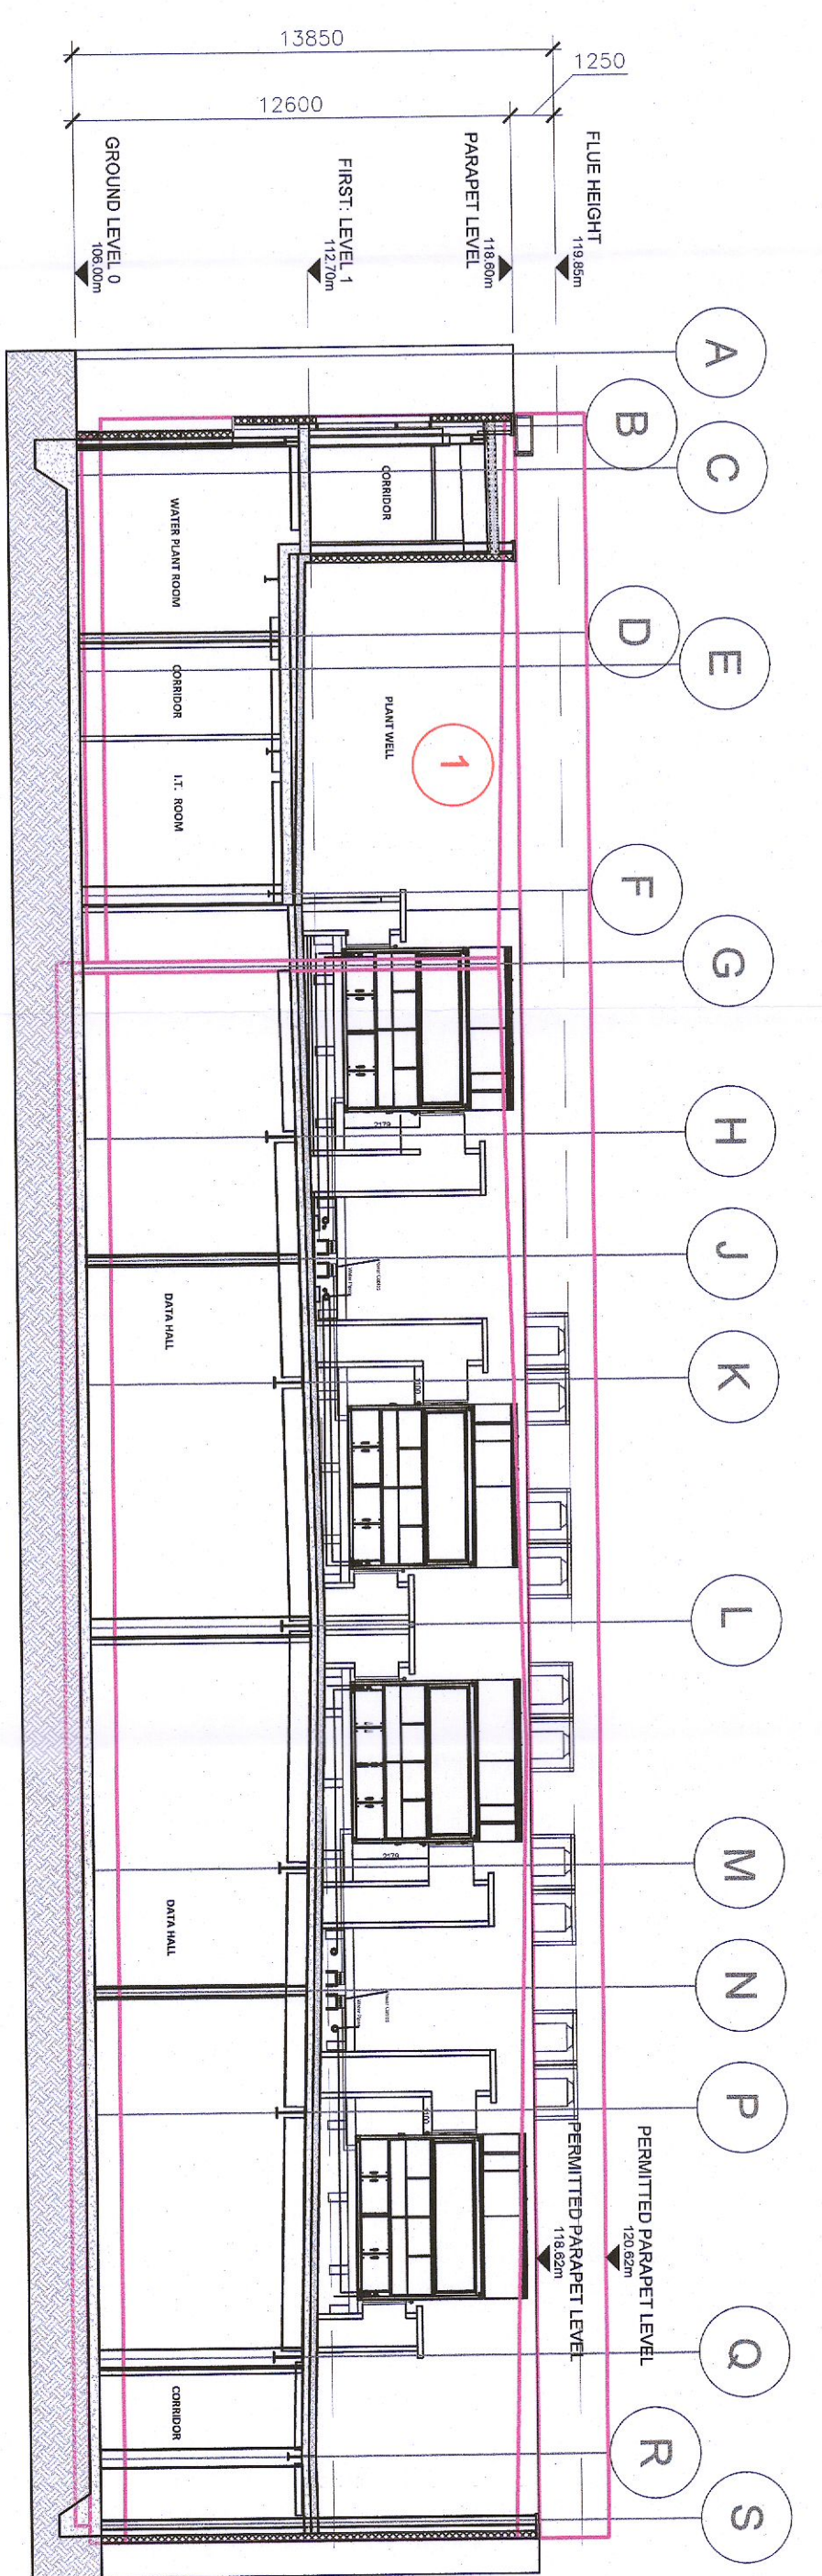

1 SECTION A-A  
SCALE: 1:2000A1

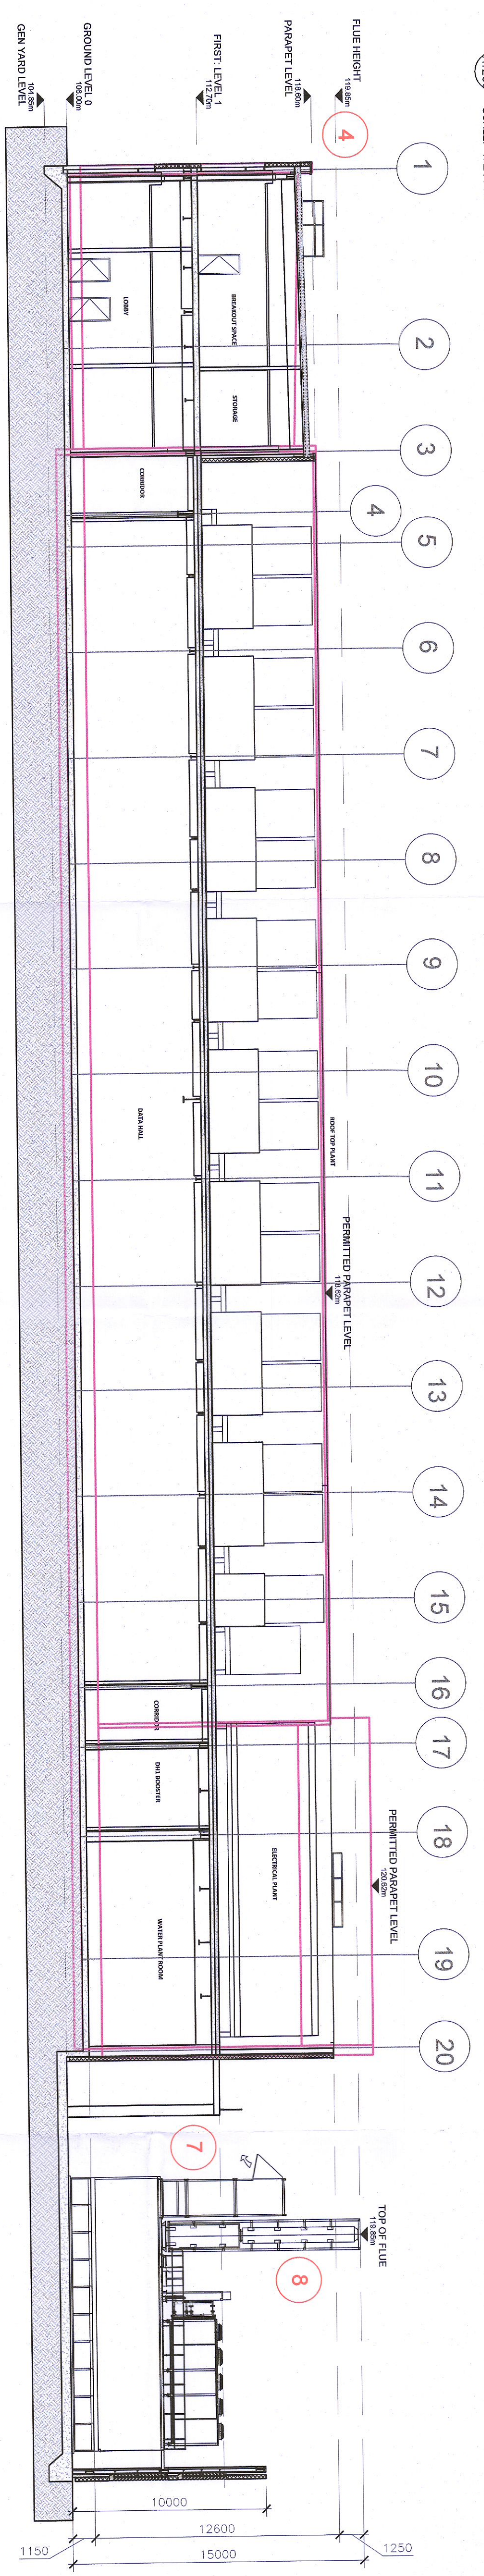

2 SECTION B-B  
SCALE: 1:2000A1

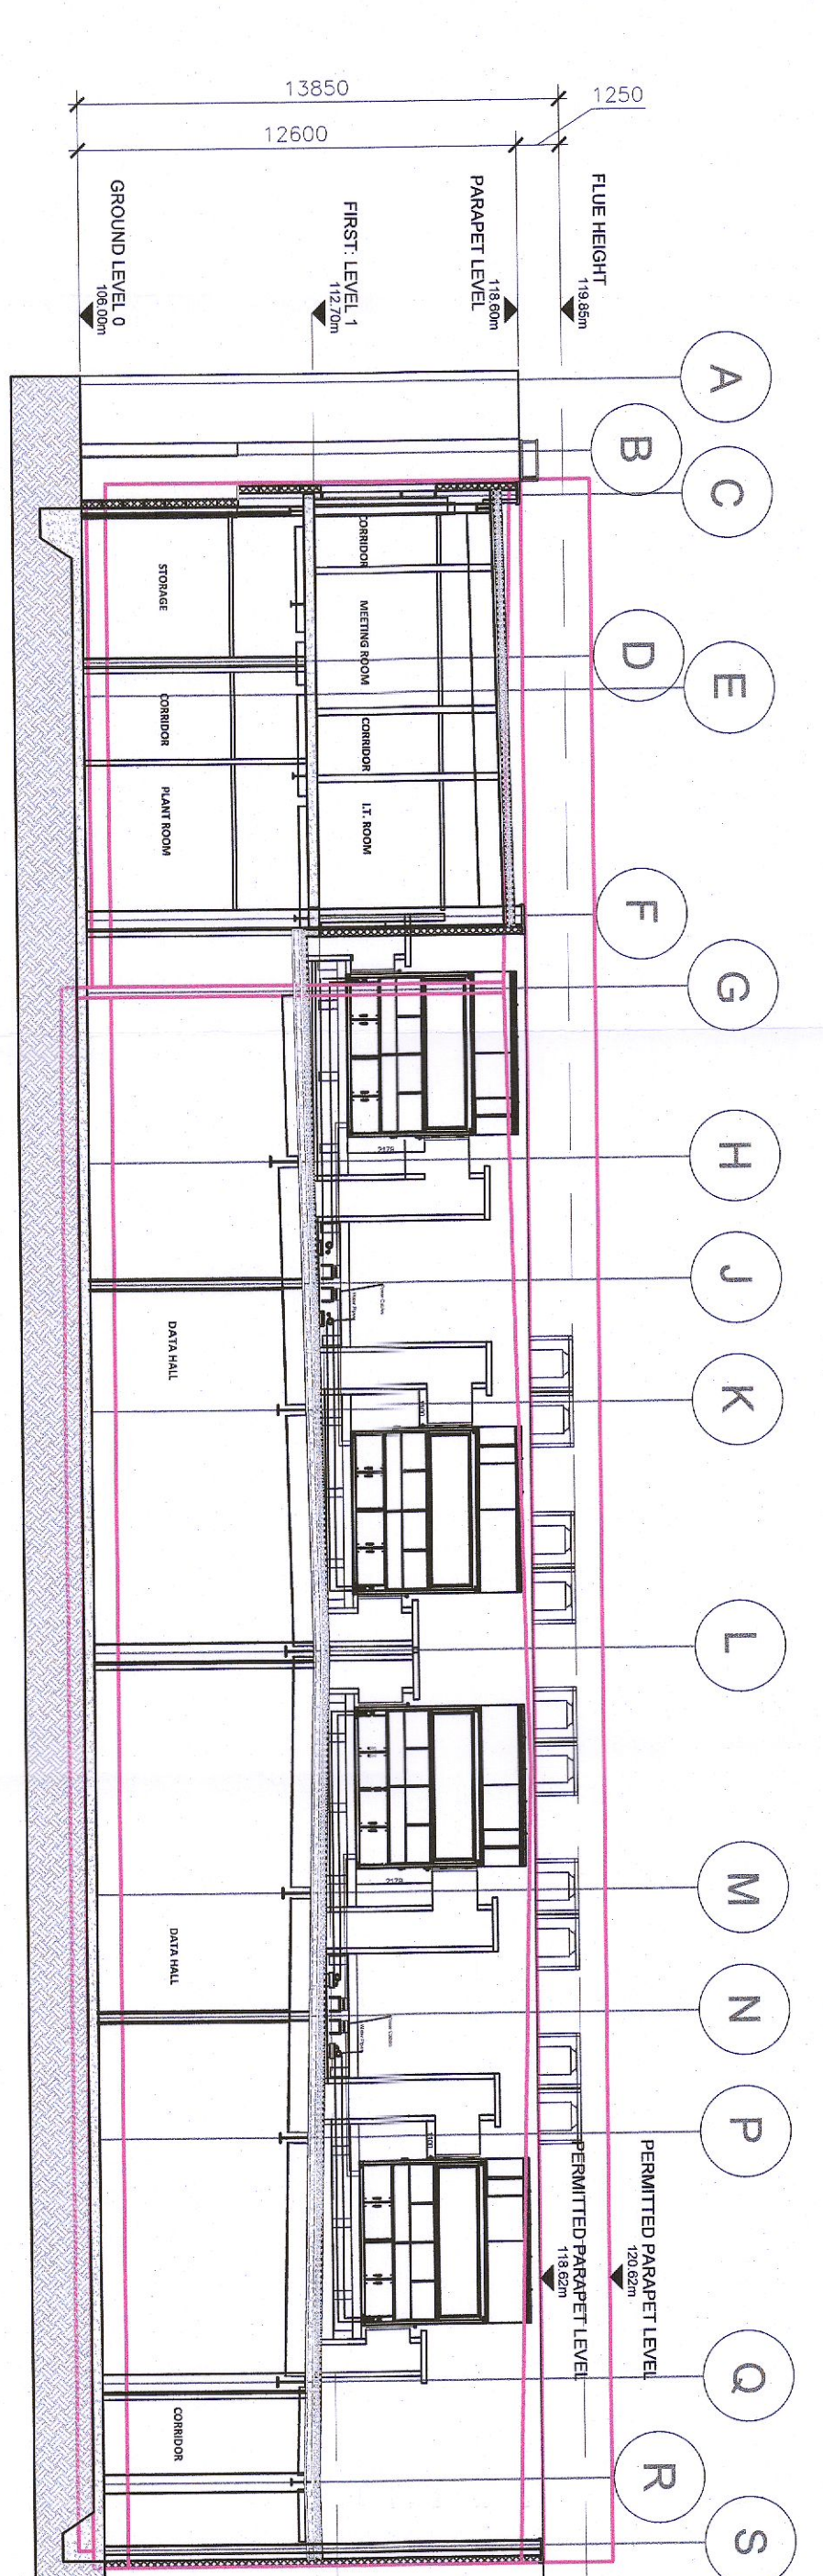

3 SECTION C-C  
SCALE: 1:2000A1

**OUTLINE OF PERMITTED BUILDING ALTERATIONS FROM PERMITTED TO PROPOSED:**

1. Data hall first floor removed, replaced with screen external plant spaces.
2. Internal layouts revised.
3. Step out at South Facade to accommodate stair core.
4. Building floor levels adjusted, with parapet level maintained.
5. East parapet height reduced.
6. Slot windows in Data Hall facade removed and replaced with feature colour to cladding.
7. Generator enclosure connected to building.
8. Generator flue height reduced & number of generators reduced.
9. ESR 38kV sub-station and customer Substation added.
10. Sprinkler, pump room and 10kV sub-station removed.
11. Car parking revised to allow for 35 car parking spaces, with future spaces removed.
12. Landscaping revised to North-East corner, to accommodate ESR sub-station.
13. Boundary treatment revised to allow for 2.6m Piliade fence around ESR sub-station, in accordance with ESRN requirements.
14. Canopy proposed over loading bay.

<b>PLANNING</b>	
PROJECT	K2 Datacentre
STATUS	PLANNING
ADDRESS	Unit 4070 Kingswood Road Citywest Business Campus Proposed Sections A-A, B-B & C-C
DATE	19/07/22
REV	P1
SCALE	1:200
DATE	19/07/22
BY	RCD
CHECK	DH