


KEY PLAN

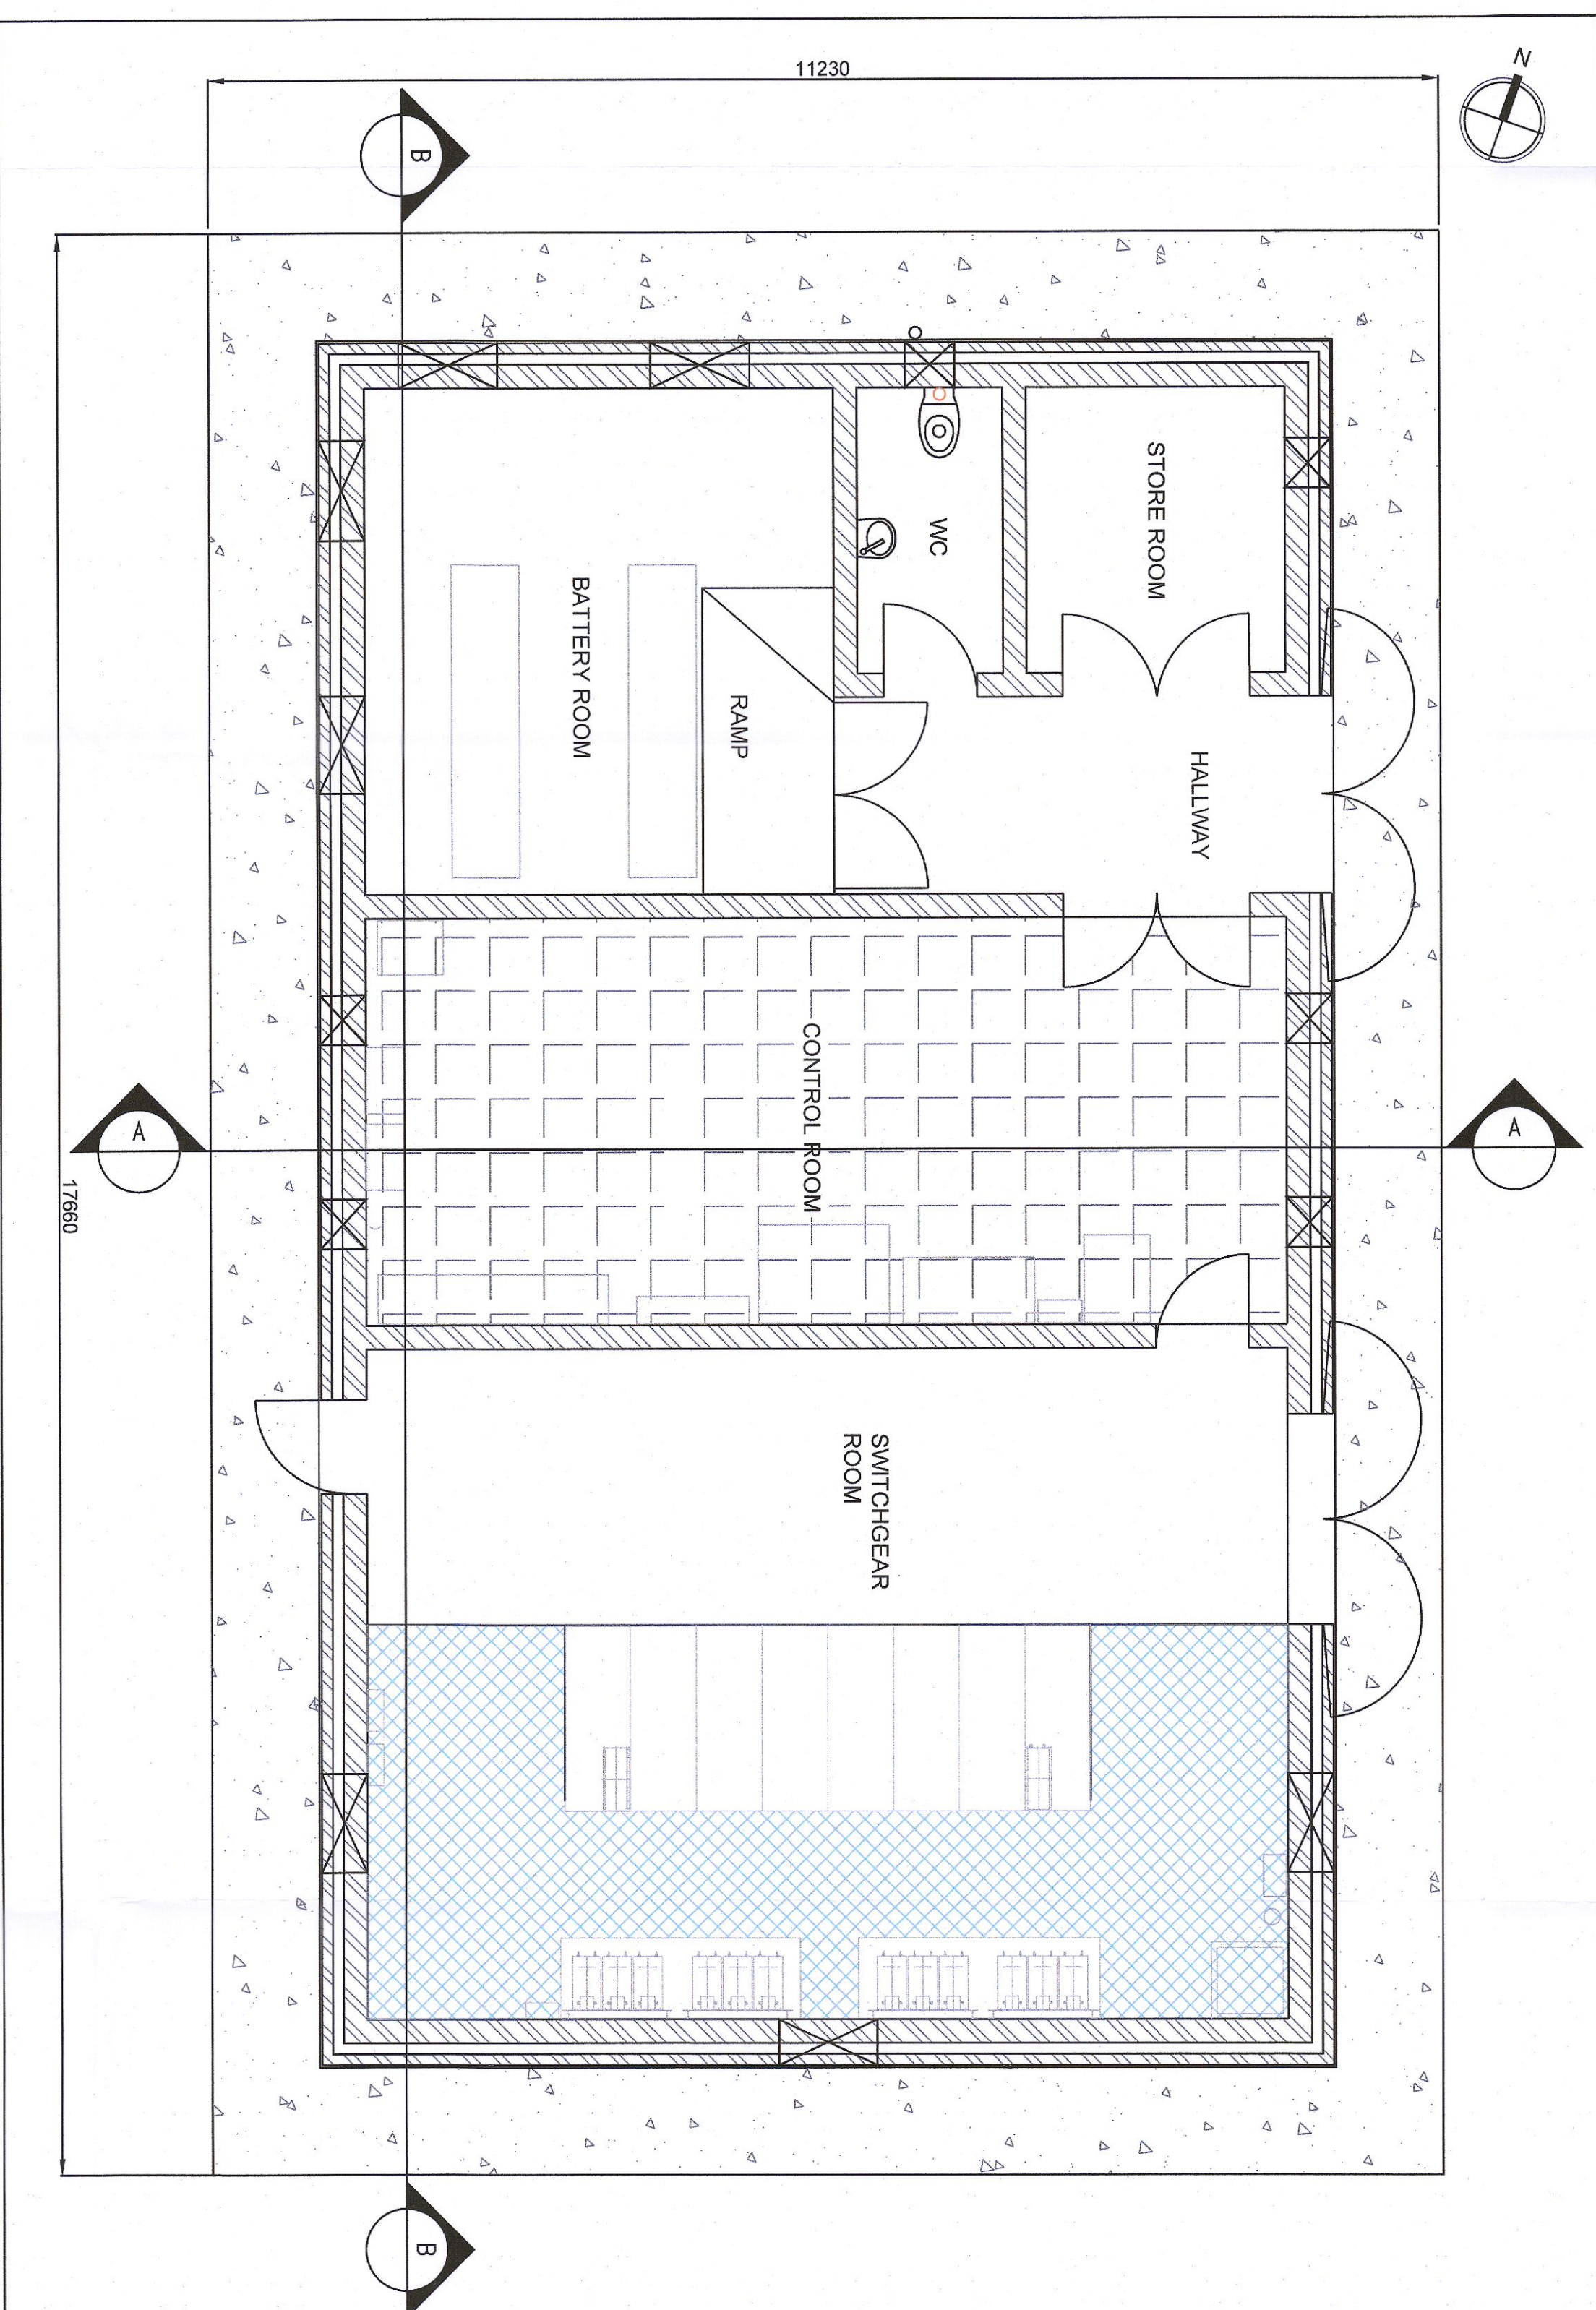

NOTES / LEGEND

RKD Reviewed and Approved for Planning Submission

READ IN CONJUNCTION WITH THE FOLLOWING DRAWINGS AND DOCUMENTS

Doc. No.	Title

DRAWING STATUS

FOR PLANNING



REV	DESCRIPTION	DATE	BY	CHKD
A	ISSUED FOR PLANNING	16/07/2022	EC	EOK
B	ISSUED FOR PLANNING	24/06/2022	EC	BOH

PROJECT

DATA CENTRE

TITLE

BUILDINGS AND PLANT: ESB SUBSTATION SECTIONS

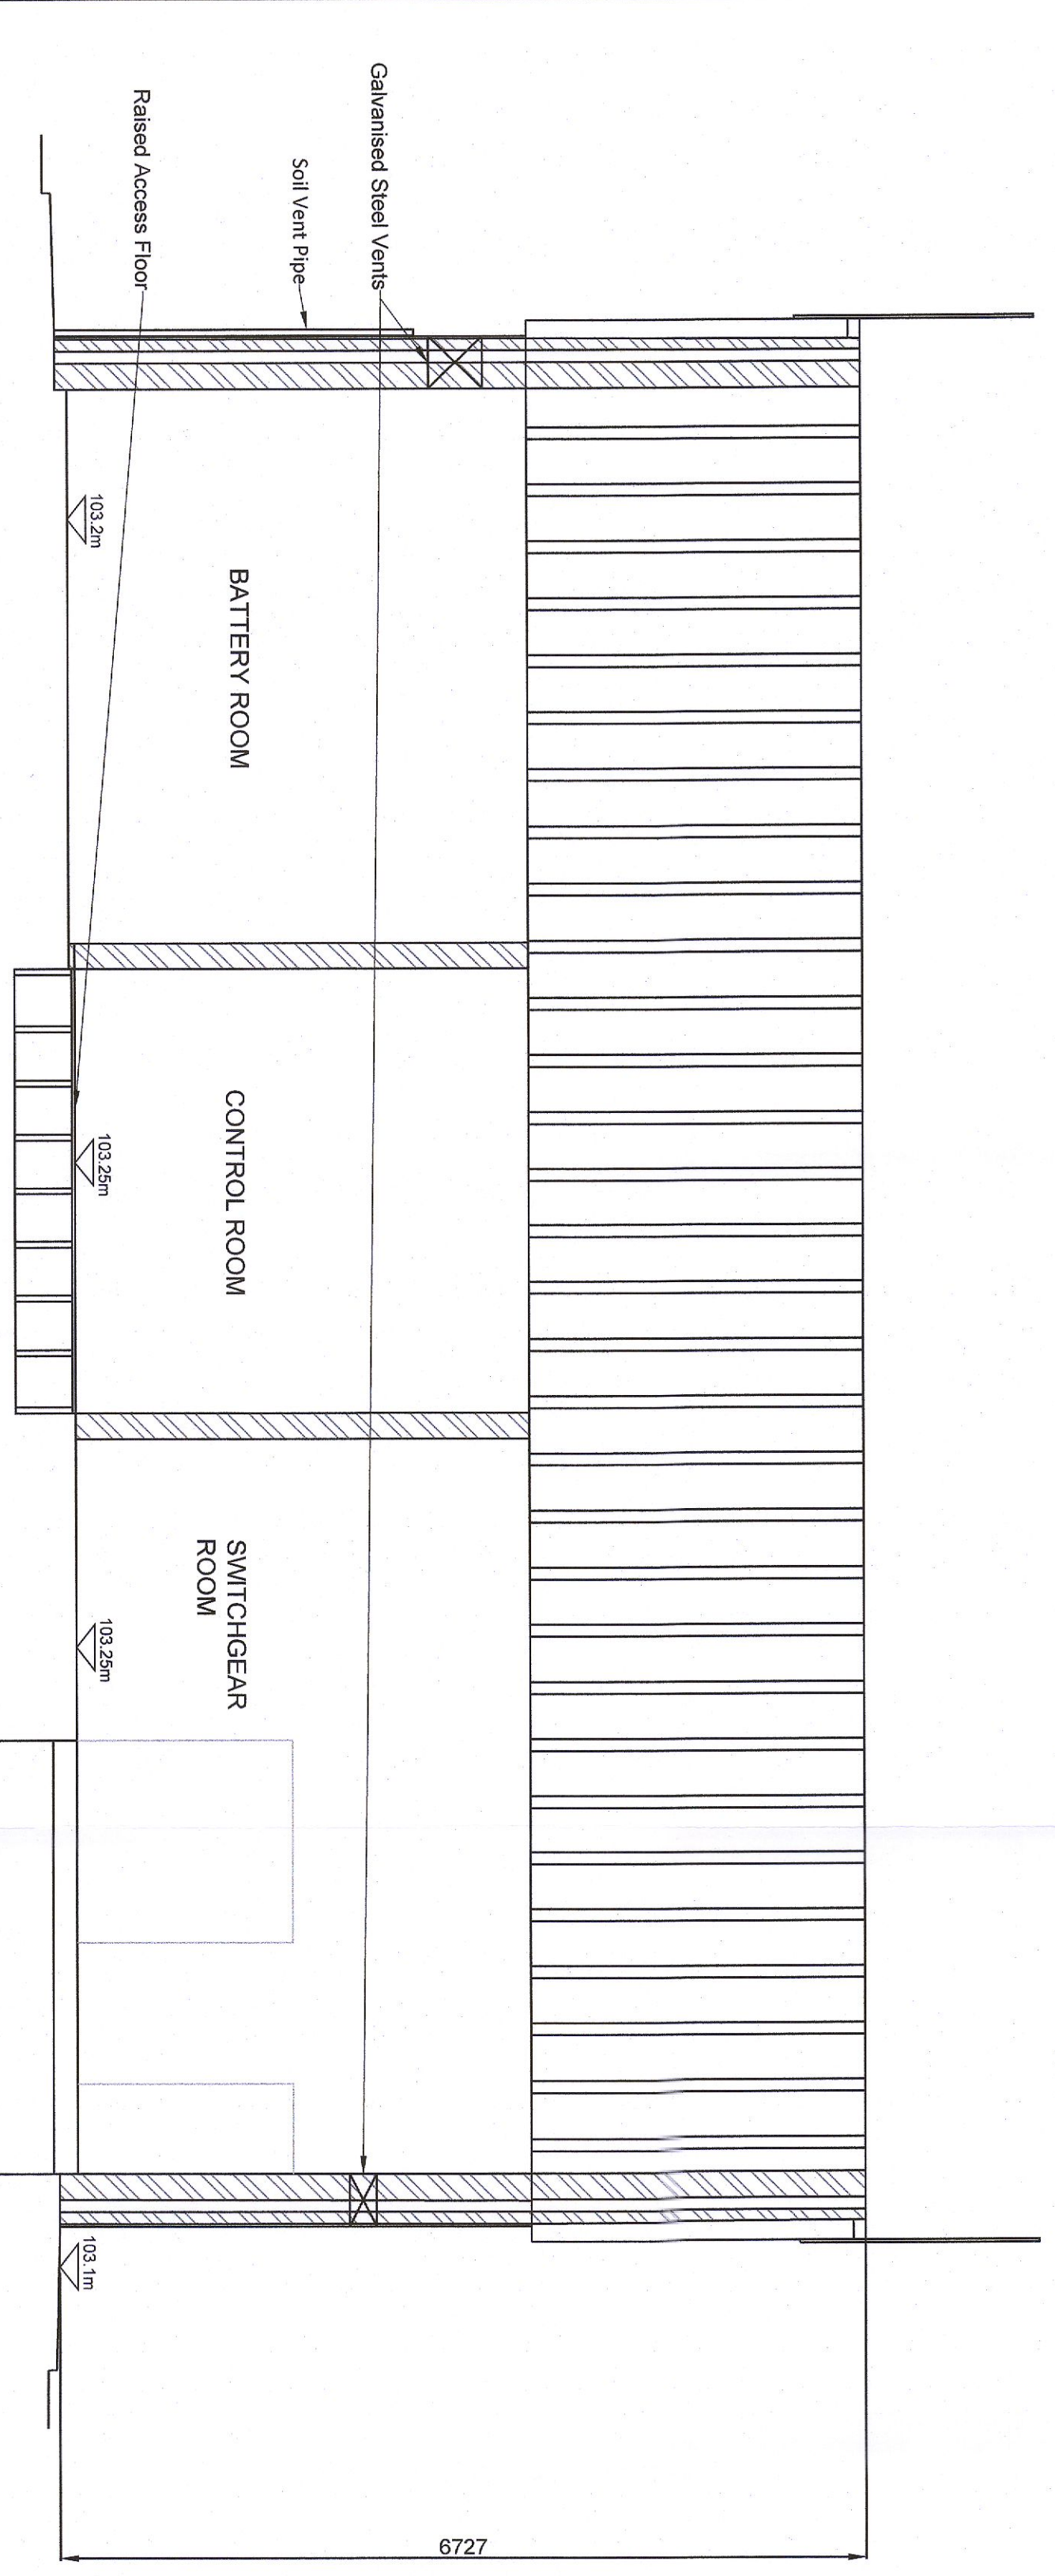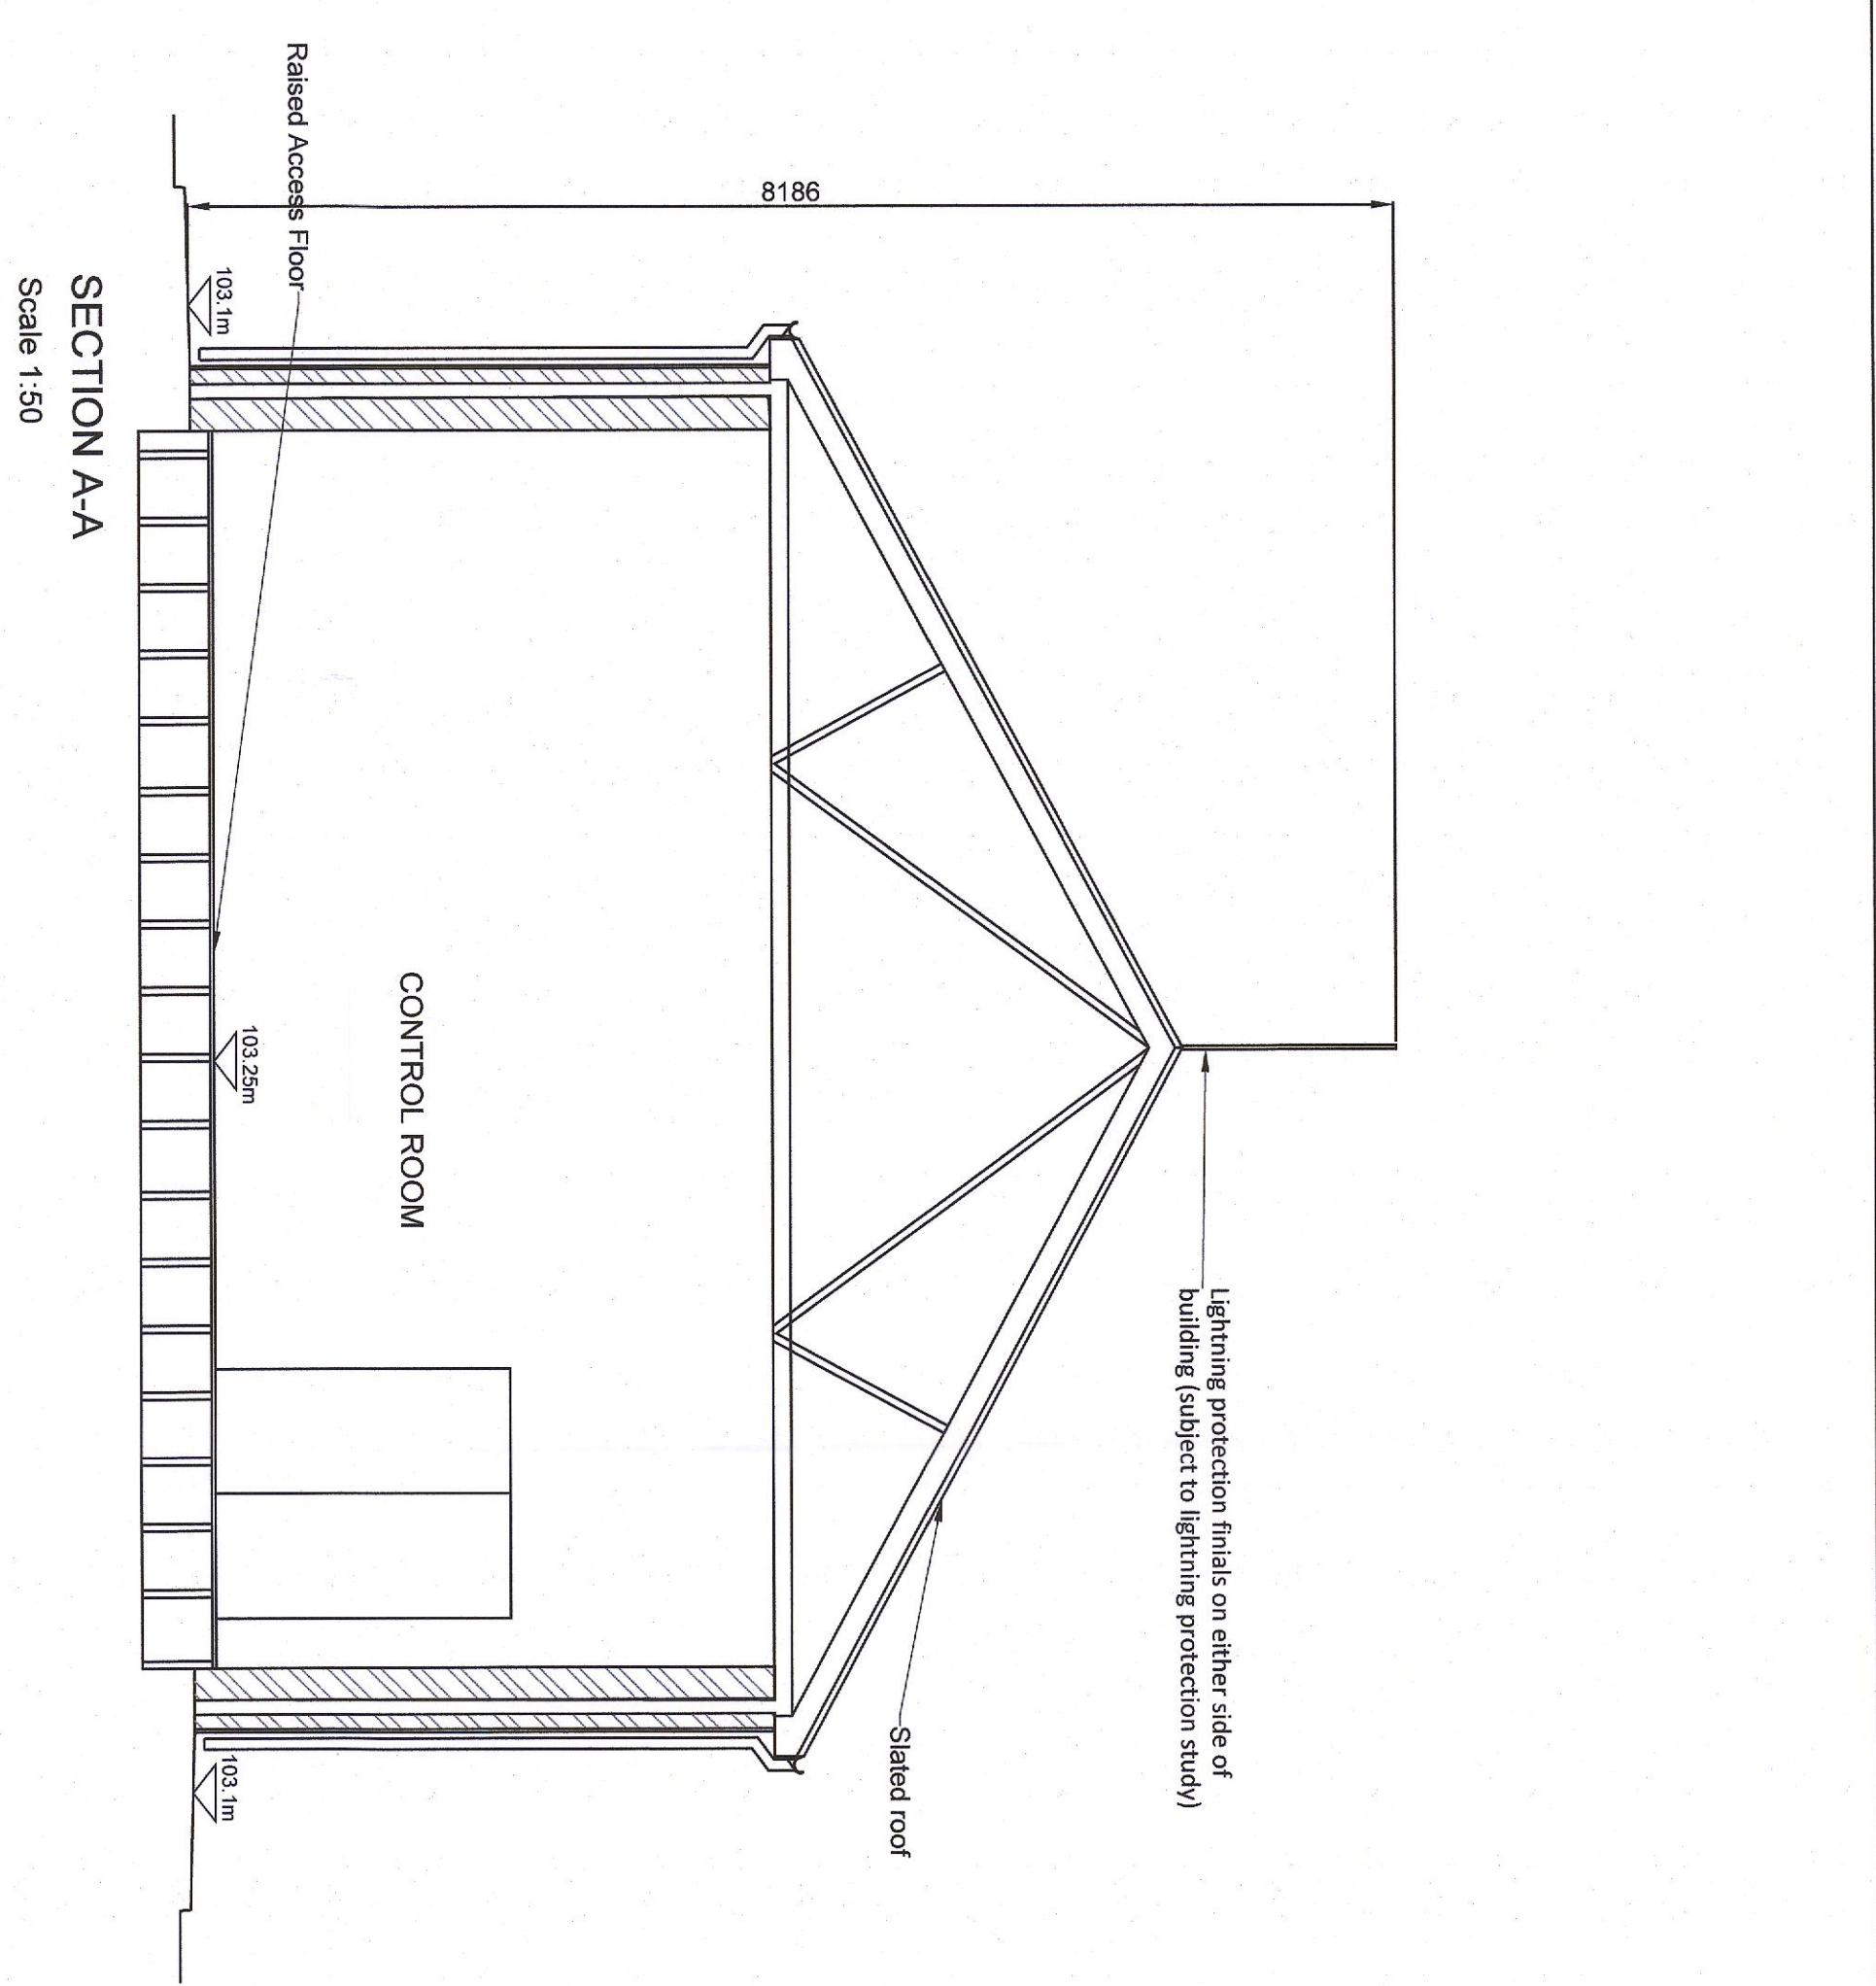

Kirby engineering & construction

London Office: 0203 254 1100
 Dublin Office: 01 454 4411
 Cork Office: 023 882 2200
 Galway Office: 091 829 2000

DRN: EC CDE/EOK
 DATE: 6/07/2022
 SCALE: 1:50 (A1)

CRN NO: IE0161
 REF NO: B

DRN NO: KG-IE0161-CD018