



Section A through boundary wall 1:20

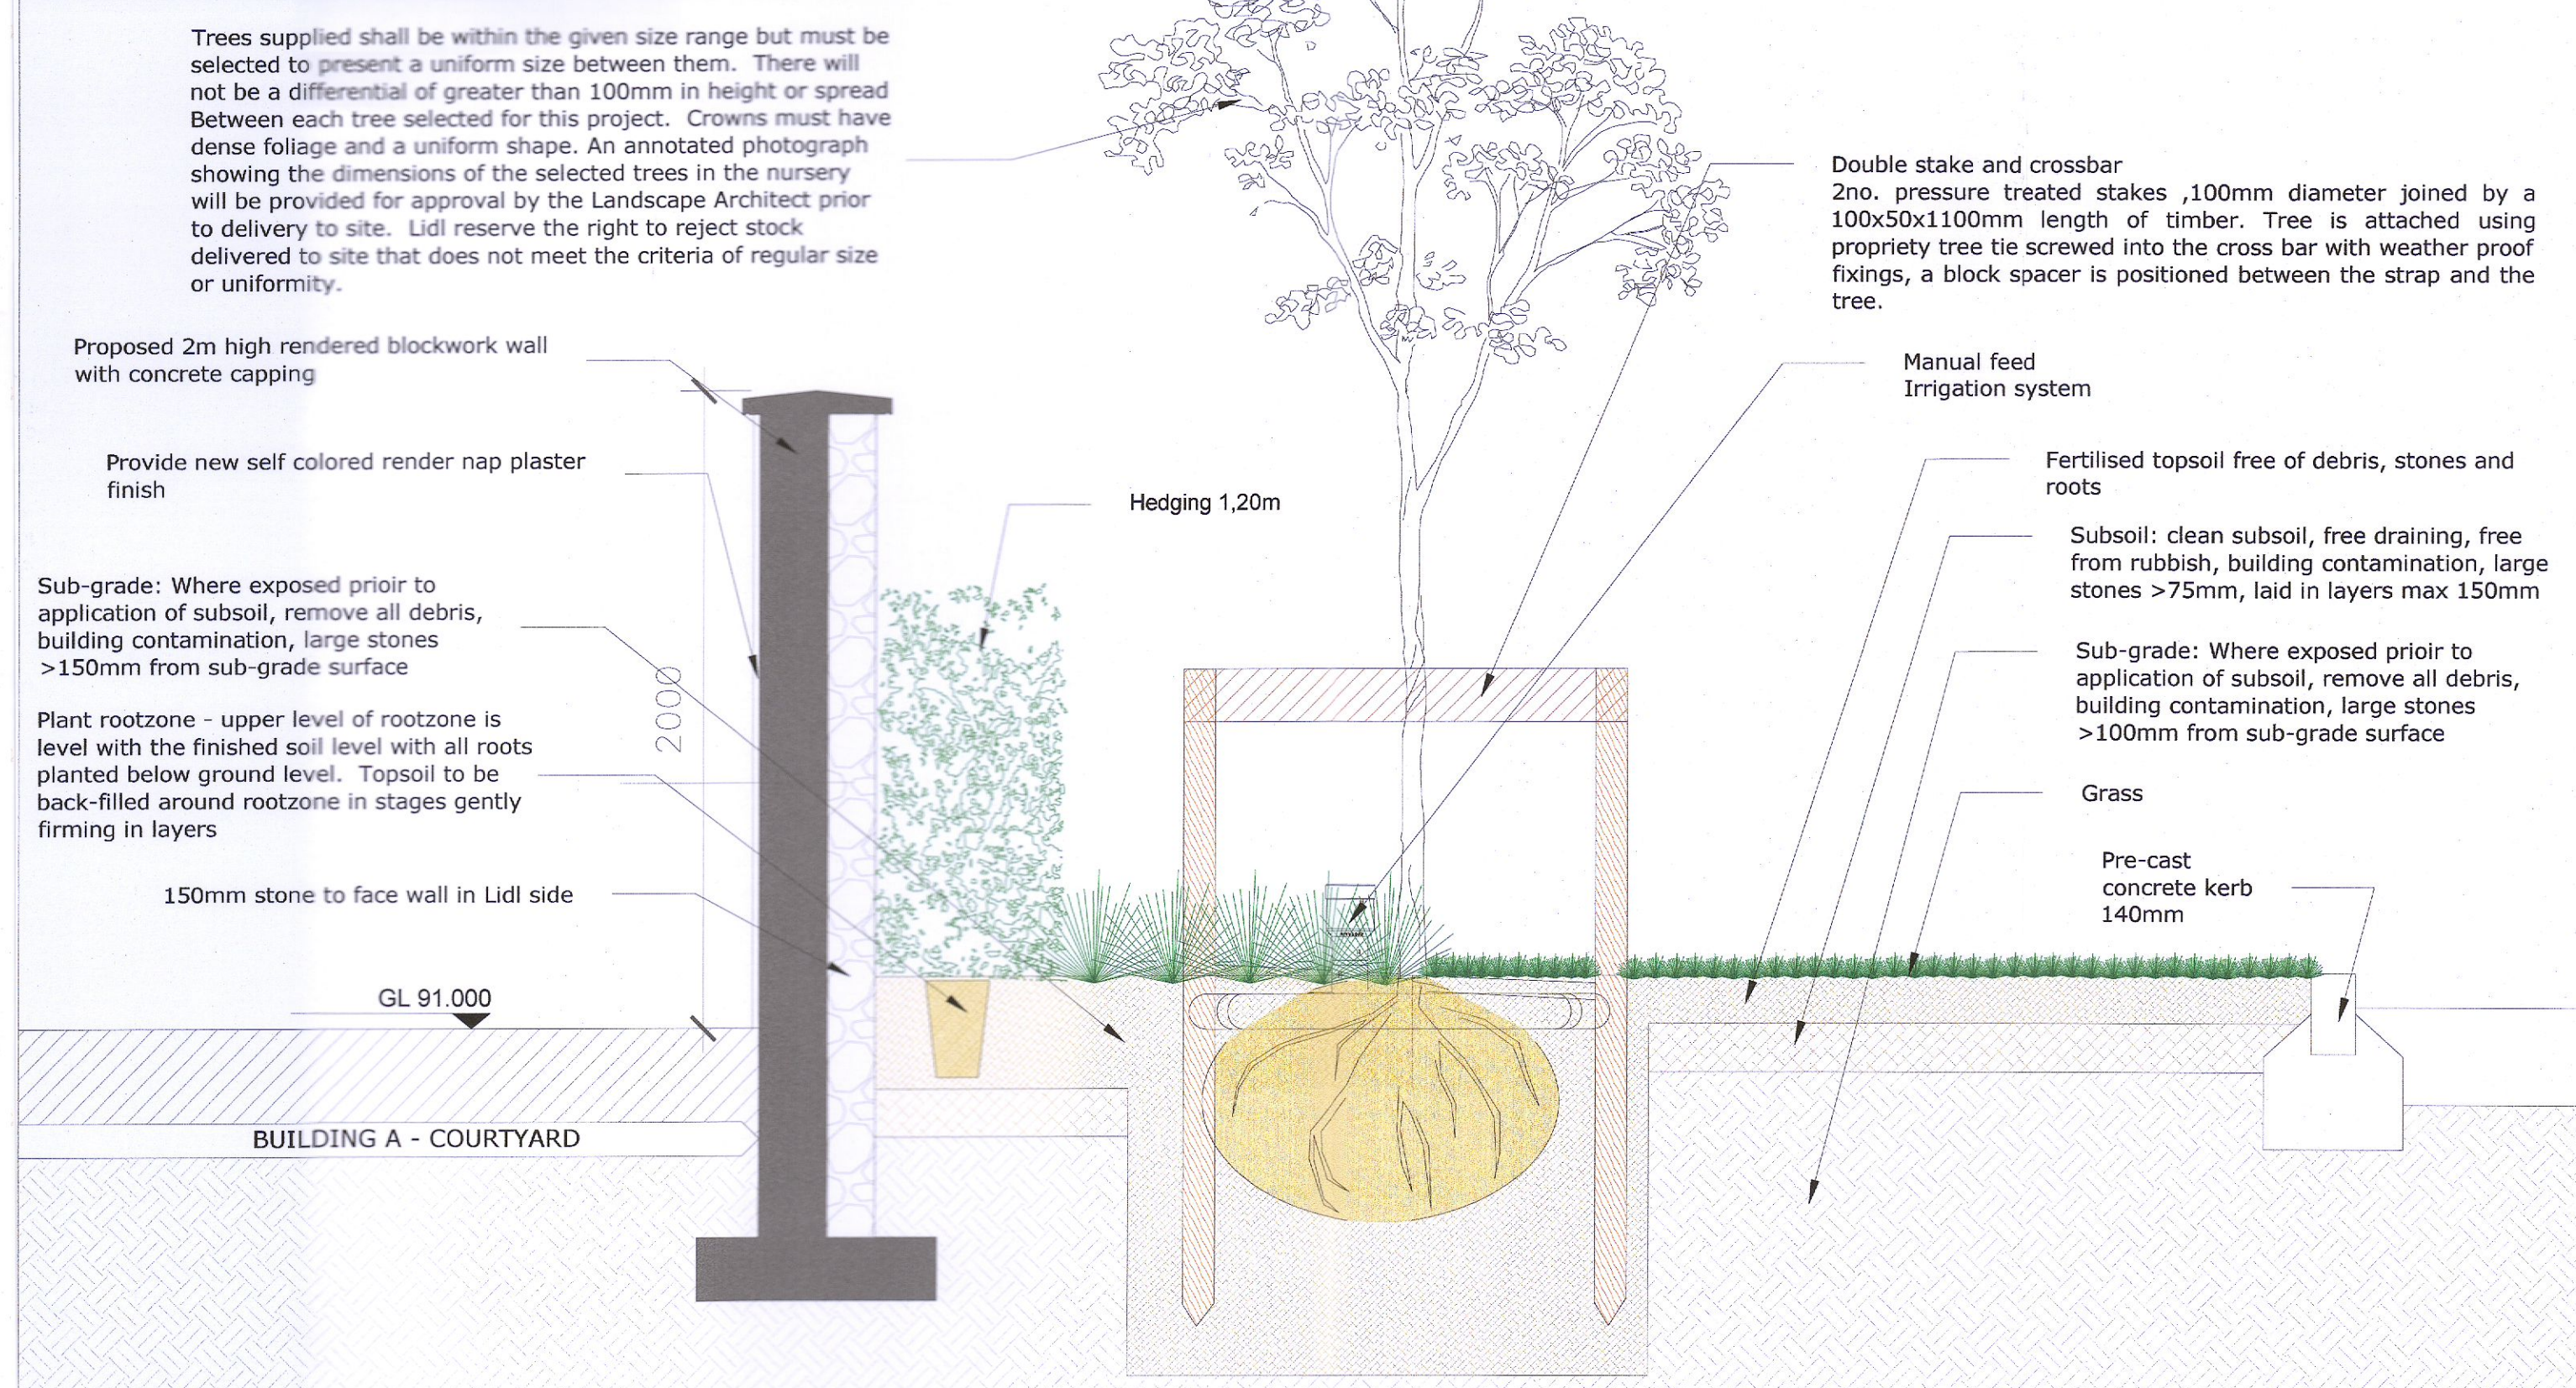

Section B through tree grille 1:20

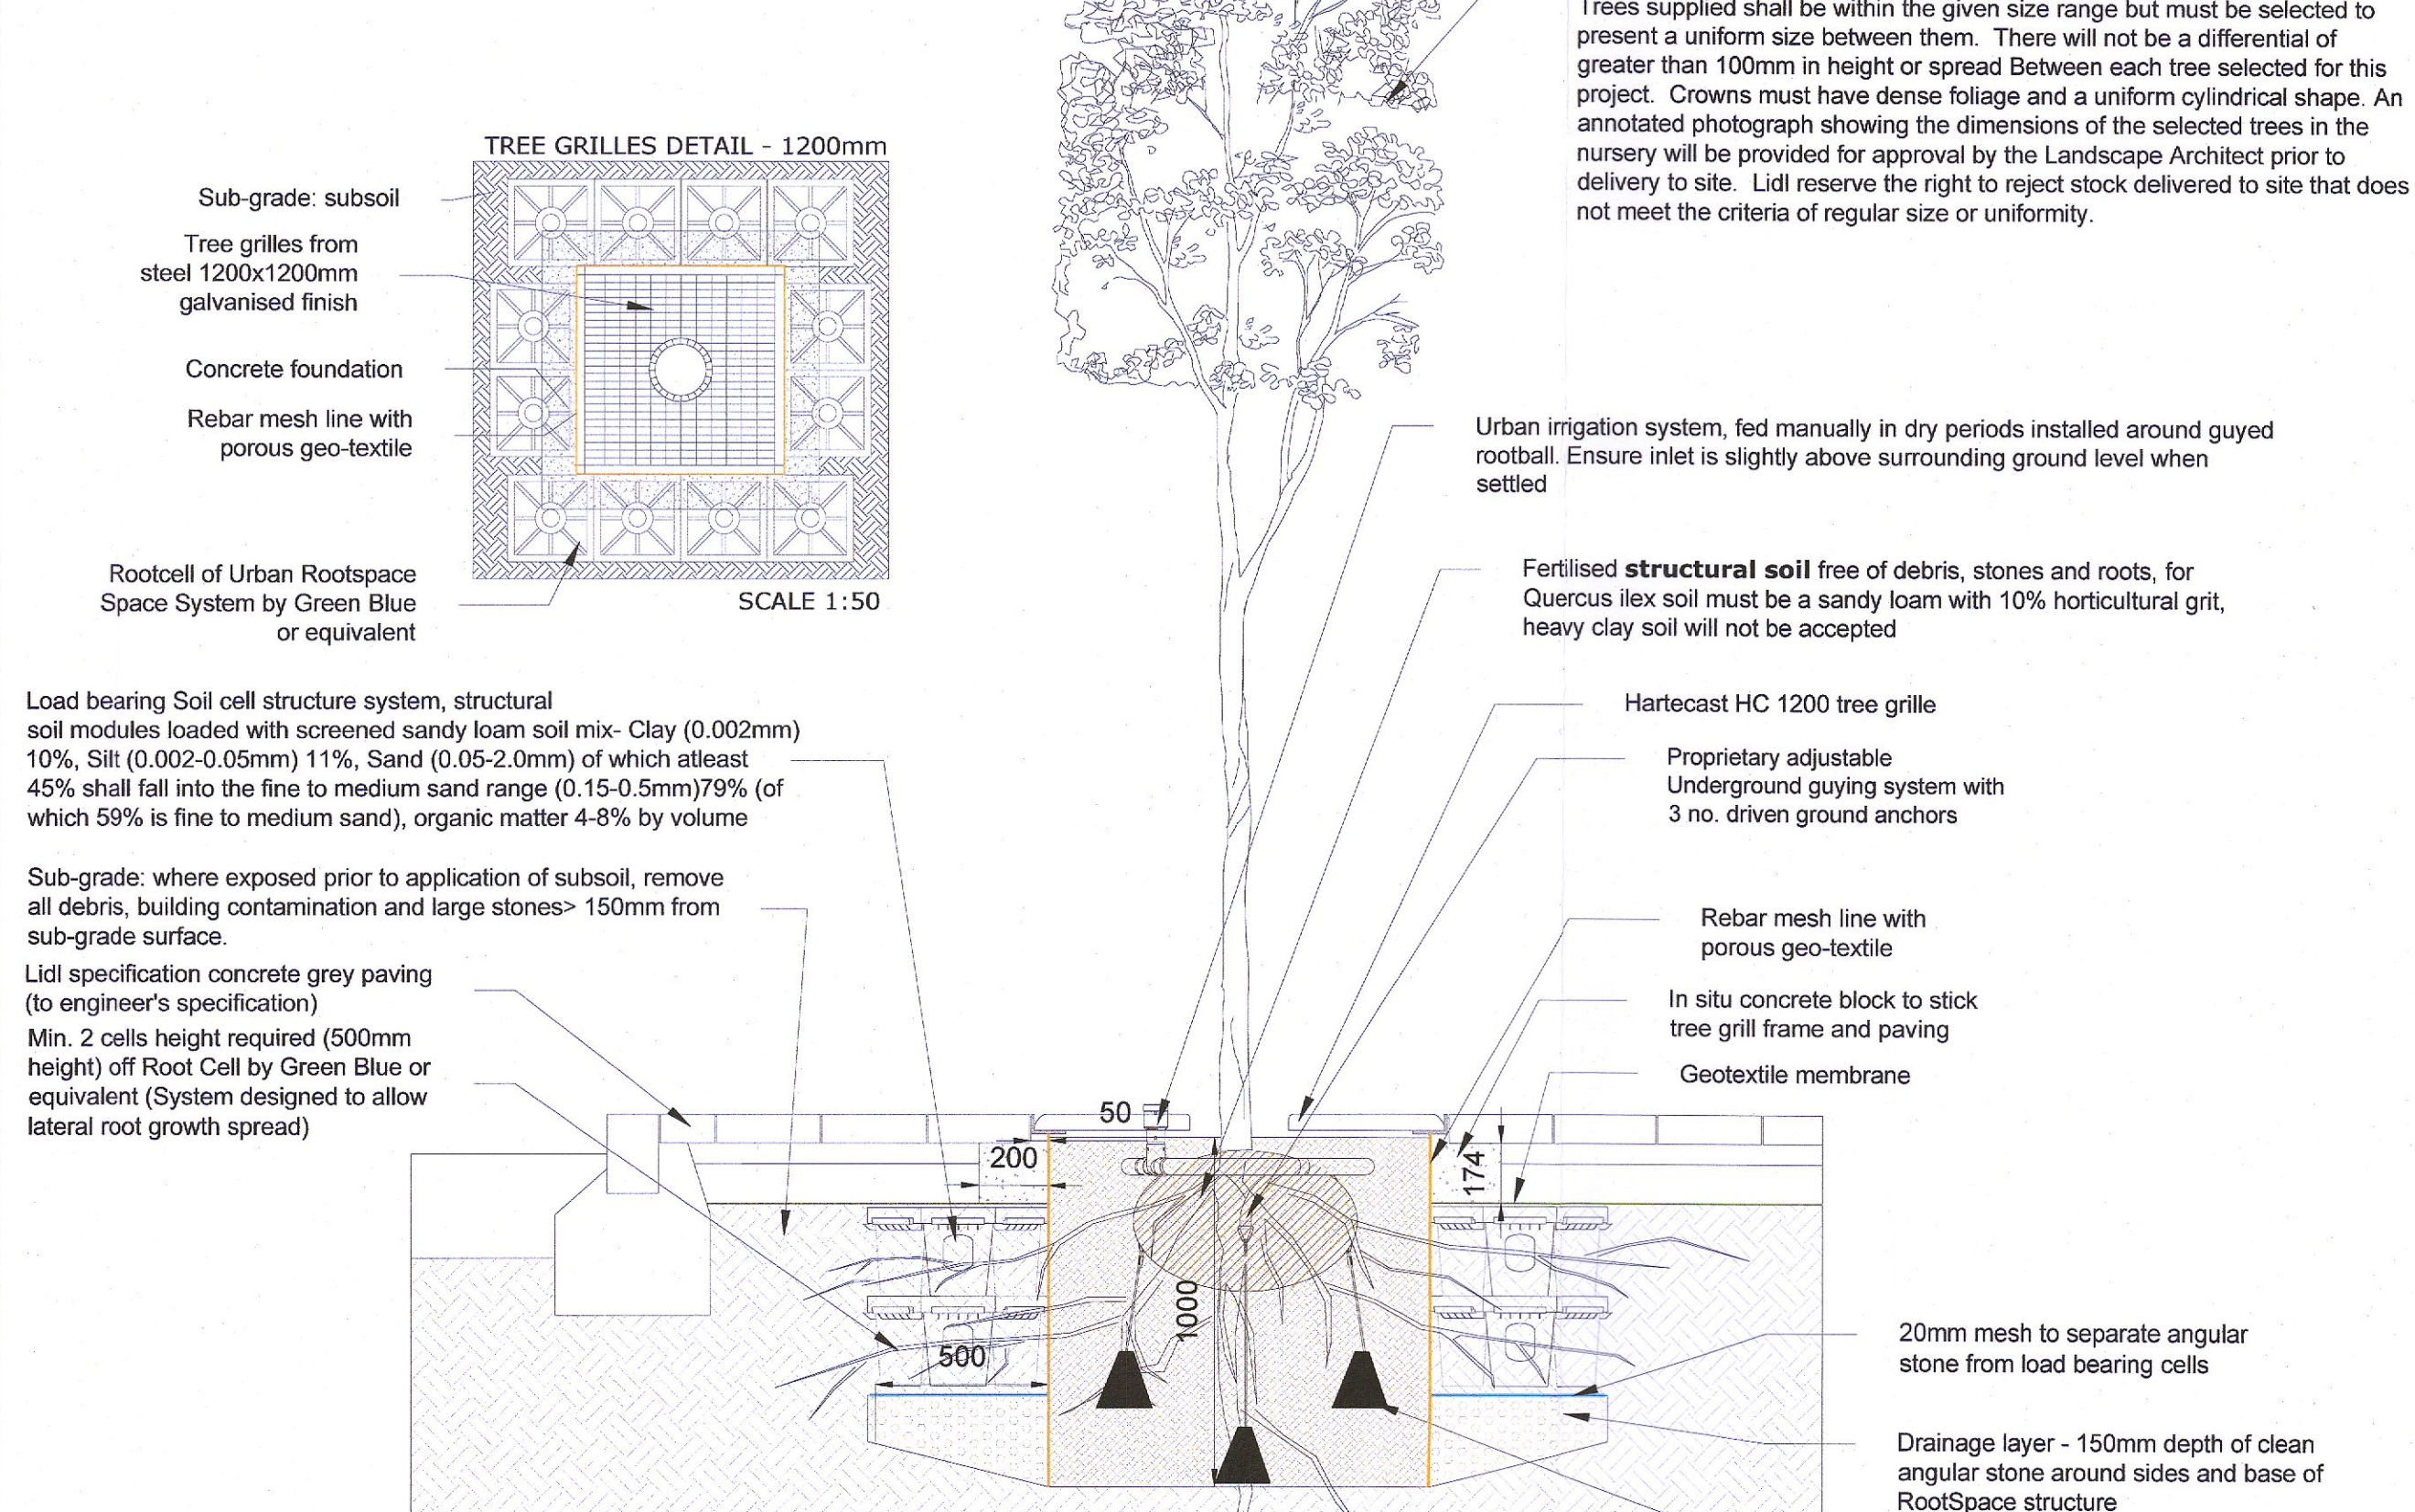

Cylinder head dimension range 1500-1800mm high x 700-1000mm diameter. Trees supplied shall be within the given size range but must be selected to present a uniform size between them. There will not be a differential of greater than 100mm in height or spread Between each tree selected for this project. Crowns must have dense foliage and a uniform cylindrical shape. An annotated photograph showing the dimensions of the selected trees in the nursery will be provided for approval by the Landscape Architect prior to delivery to site. Lidl reserve the right to reject stock delivered to site that does not meet the criteria of regular size or uniformity.

Urban irrigation system, fed manually in dry periods installed around guyed rootball. Ensure inlet is slightly above surrounding ground level when settled

Fertilised structural soil free of debris, stones and roots, for Quercus ilex soil must be a sandy loam with 10% horticultural grit, heavy clay soil will not be accepted

B	08/07/22	CM	Upgrade sections
A	06/07/22	CM	Landscape Design
Rev	Date	By	Details

**AUSTEN ASSOCIATES**  
 Renshaw House, Ballygull Beg, Wicklow Town, Co. Wicklow, A67 XH62  
 Email: design@austenassociates.ie | Web: www.austenassociates.ie  
 landscape architecture arboriculture  
 design project management  
 Copyright Austen Associates, 2022

Client:	Lidl GmbH		
Project title:	Lidl Newcastle		
Drawing title:	Landscape Sections		
Drawn by:	CM	Scale:	1:250 on A1
Approved by:	TA	Date:	May 2022
Status:	Planning	Revision:	B
Drawing no:	077622_CD_01		