


01 Building A (Protected Structure) - Proposed Side (West) Elevation
PA 301 1:50

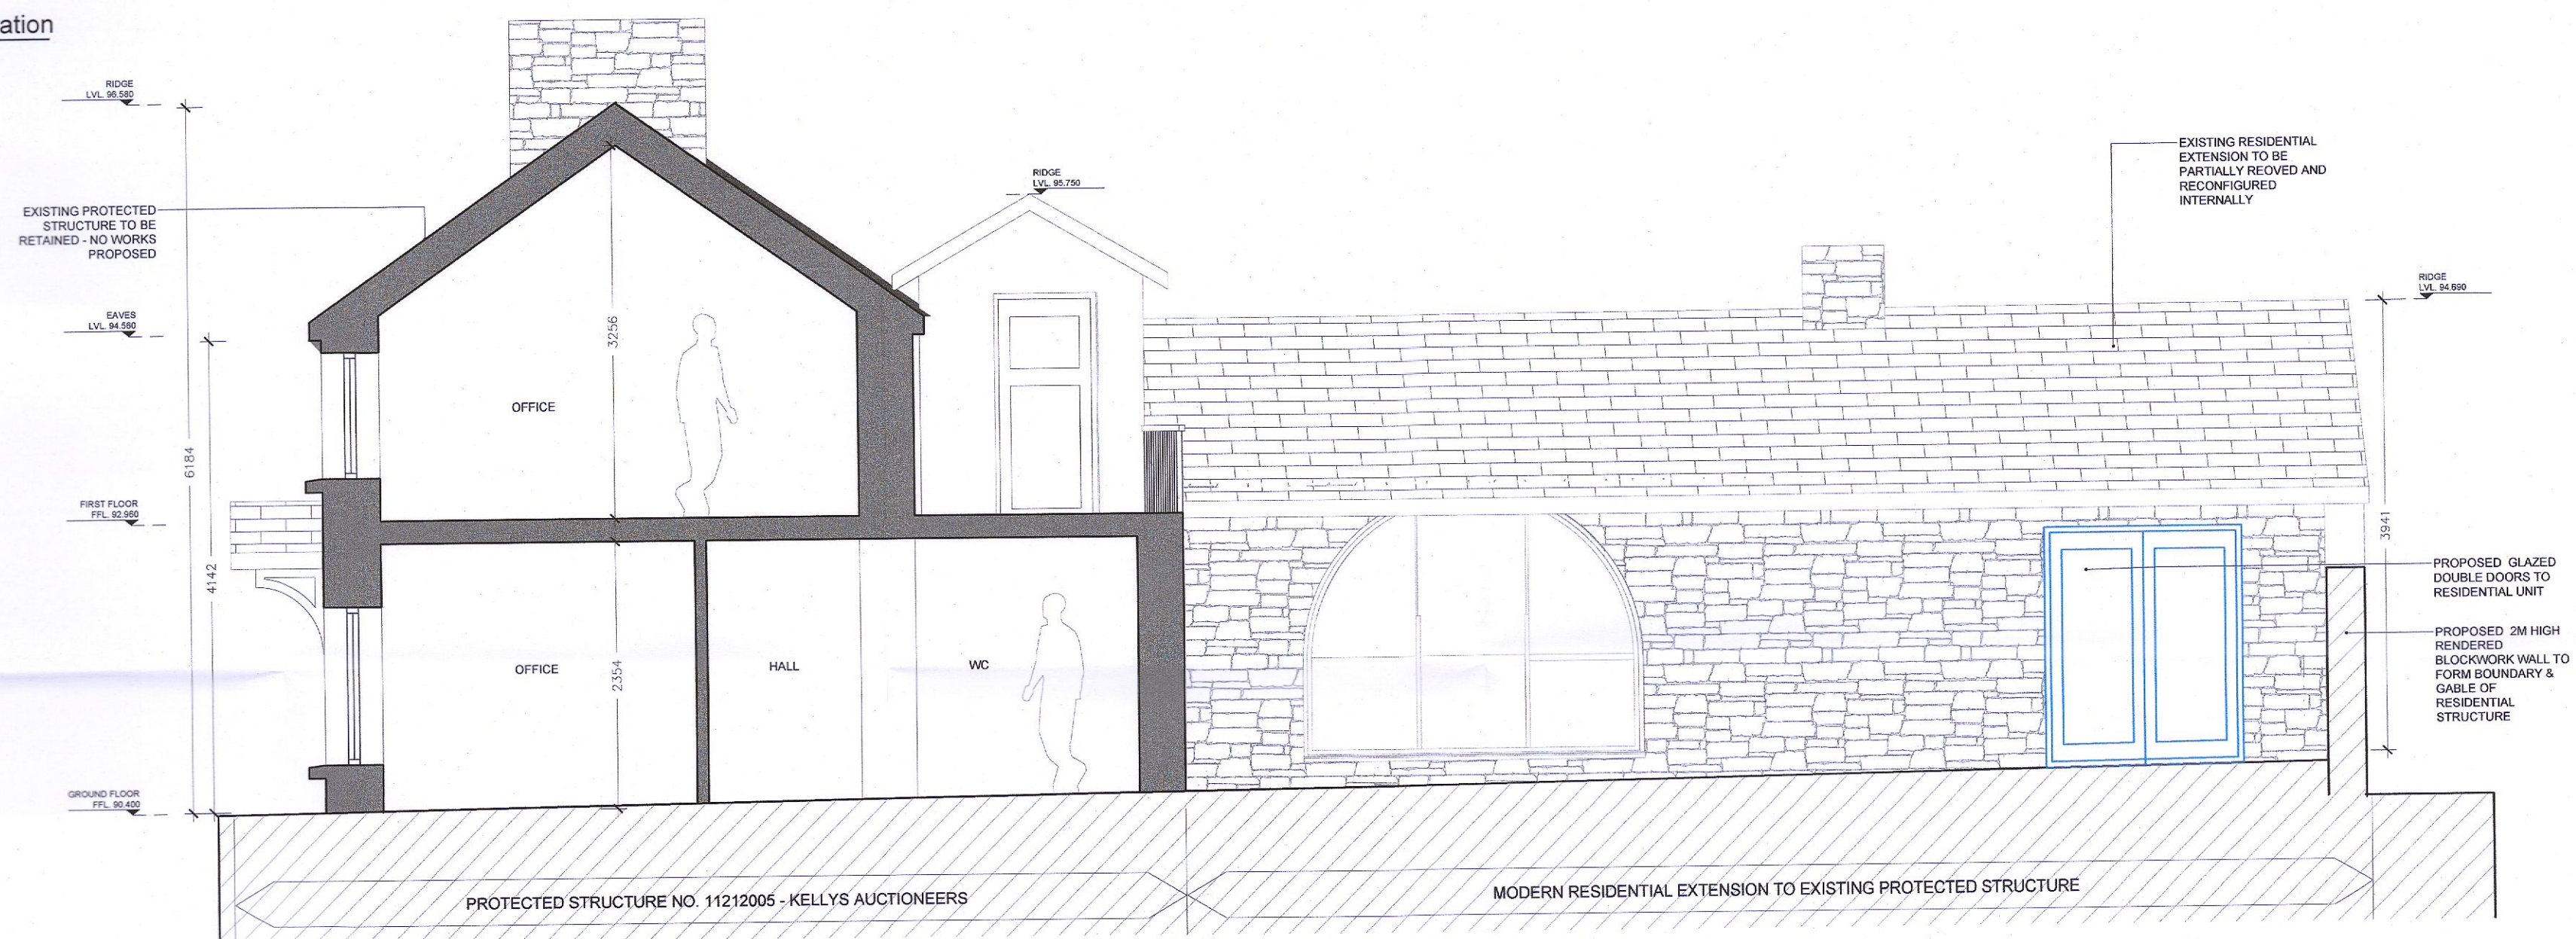

02 Building A (Protected Structure) - Section AA
PA 301 1:50





03 Building A - Section BB
PA 300 1:50

NOTES:
Do not scale from this drawing.
Any discrepancies found on site to be reported to Darmody Architects immediately.
Any discrepancies found on drawings to be reported to Darmody Architects immediately.
Refer to engineers drawings for structural details.
All dimensions sized to blockwork.

Rev.	Description	Date	Initials

XREFS
CAD REF.

DRAWING KEY	
	Proposed New Intervention to Existing Structure

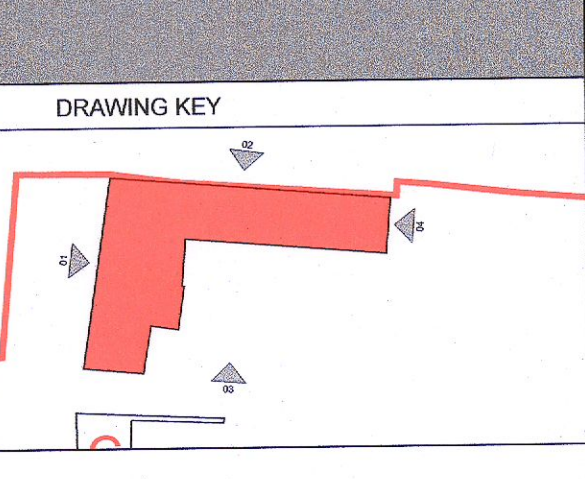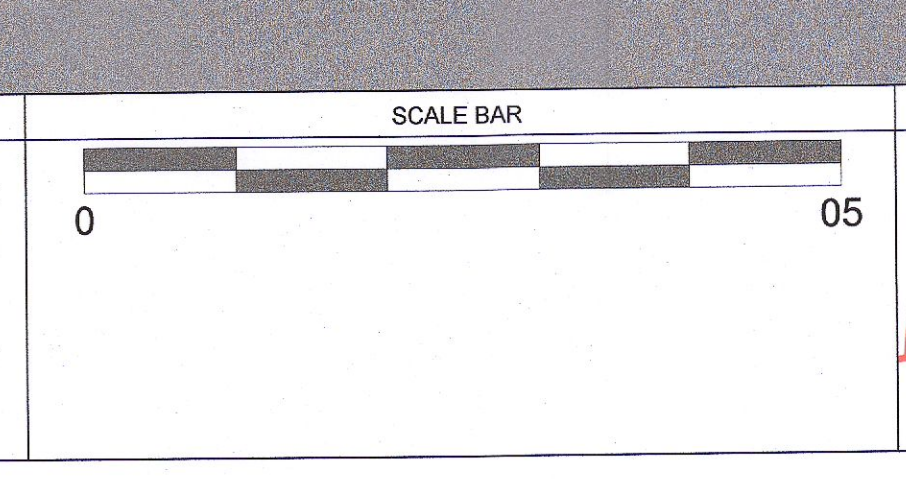

creative innovative flexible

darmody
architecture

91 Townsend Street, Dublin 2
353 1 672 9907
info@darmodyarchitecture.com
darmodyarchitecture.com

Rev. No.	Scale	Date	Dim. By	Chkd. By	Issue
	1:50 @ A1	11/05/2022	Kevin Barry	Alan Ryan	PLANNING

Project: Proposed Lidl Store at Newcastle, Co. Dublin	
Title: Building A - Proposed Elevations & Section Sheet 02 of 02	
Client: Lidl Ireland GmbH	
Dwg. No. PA-301	Job No. 22013