






01 Proposed Boundary Treatments
PA 500
1:250

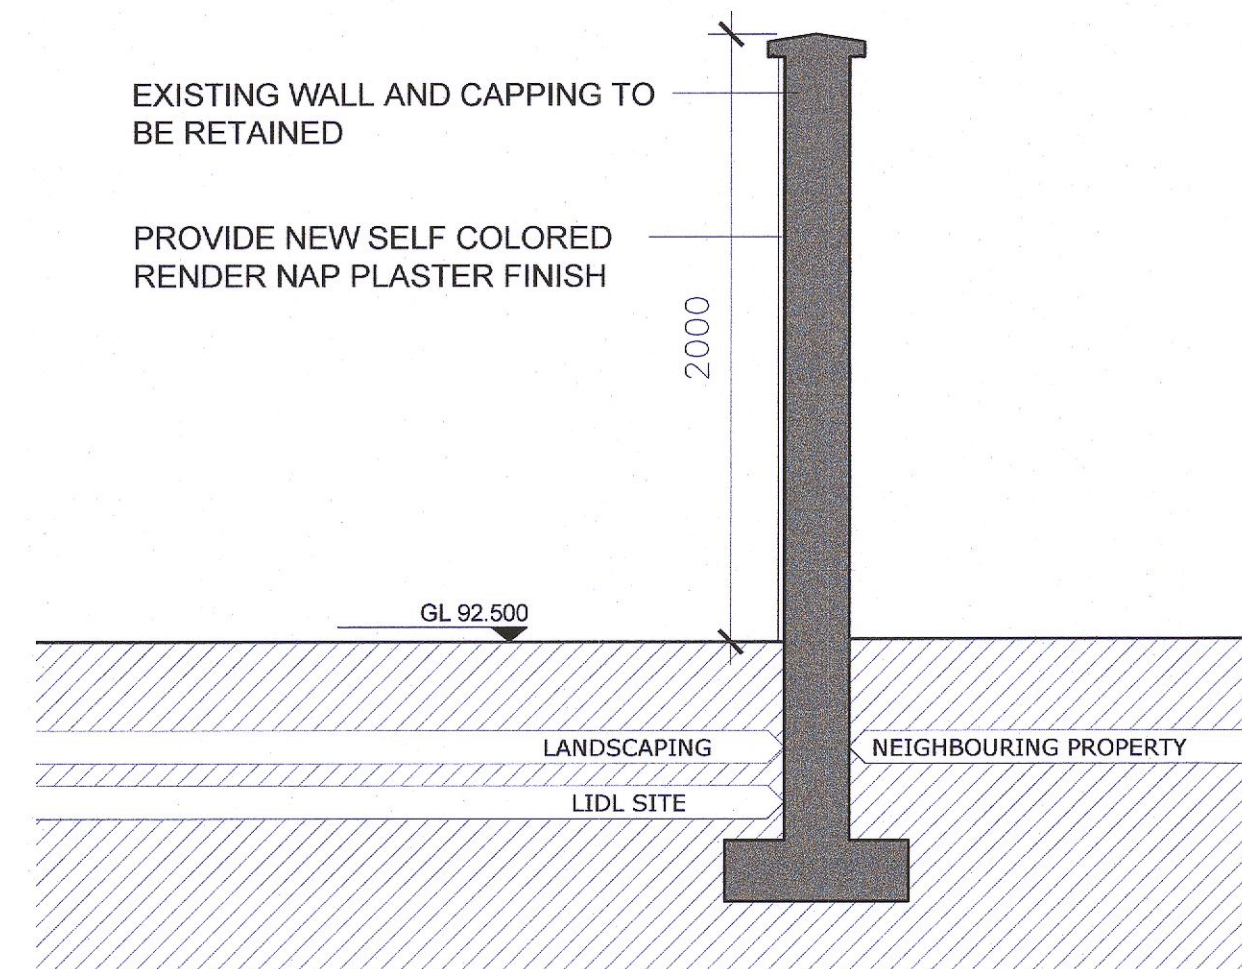


02 Proposed Boundary Wall (Boundaries I-J)
PA 500
Section 1:25

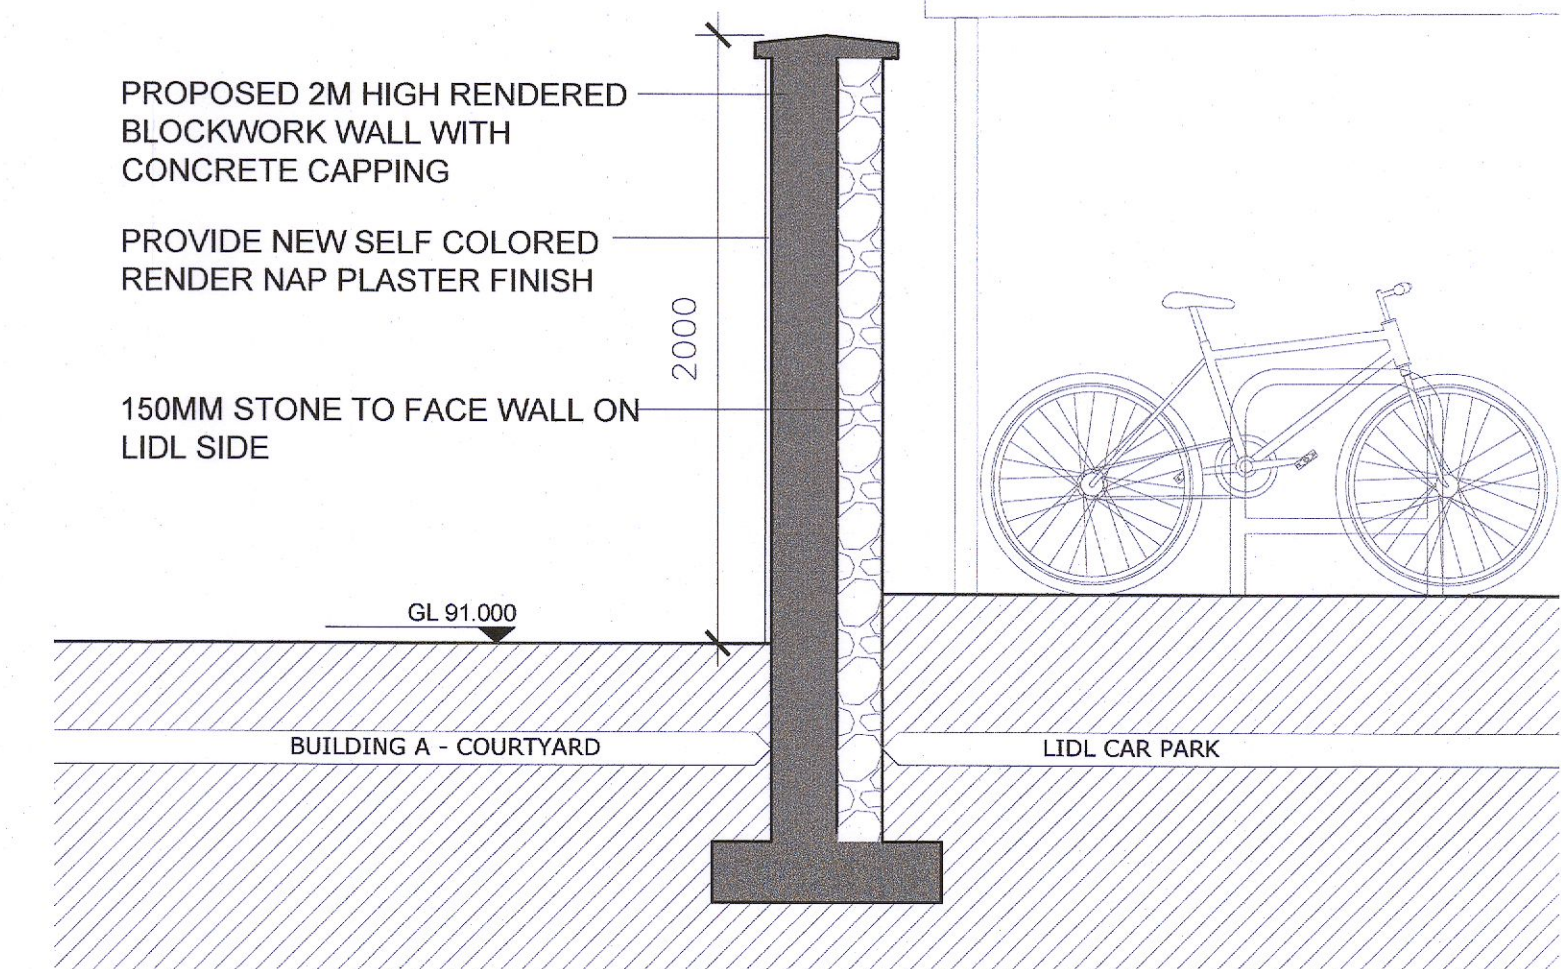

03 Proposed Boundary Wall (Boundary B-K)
PA 500
Section 1:20

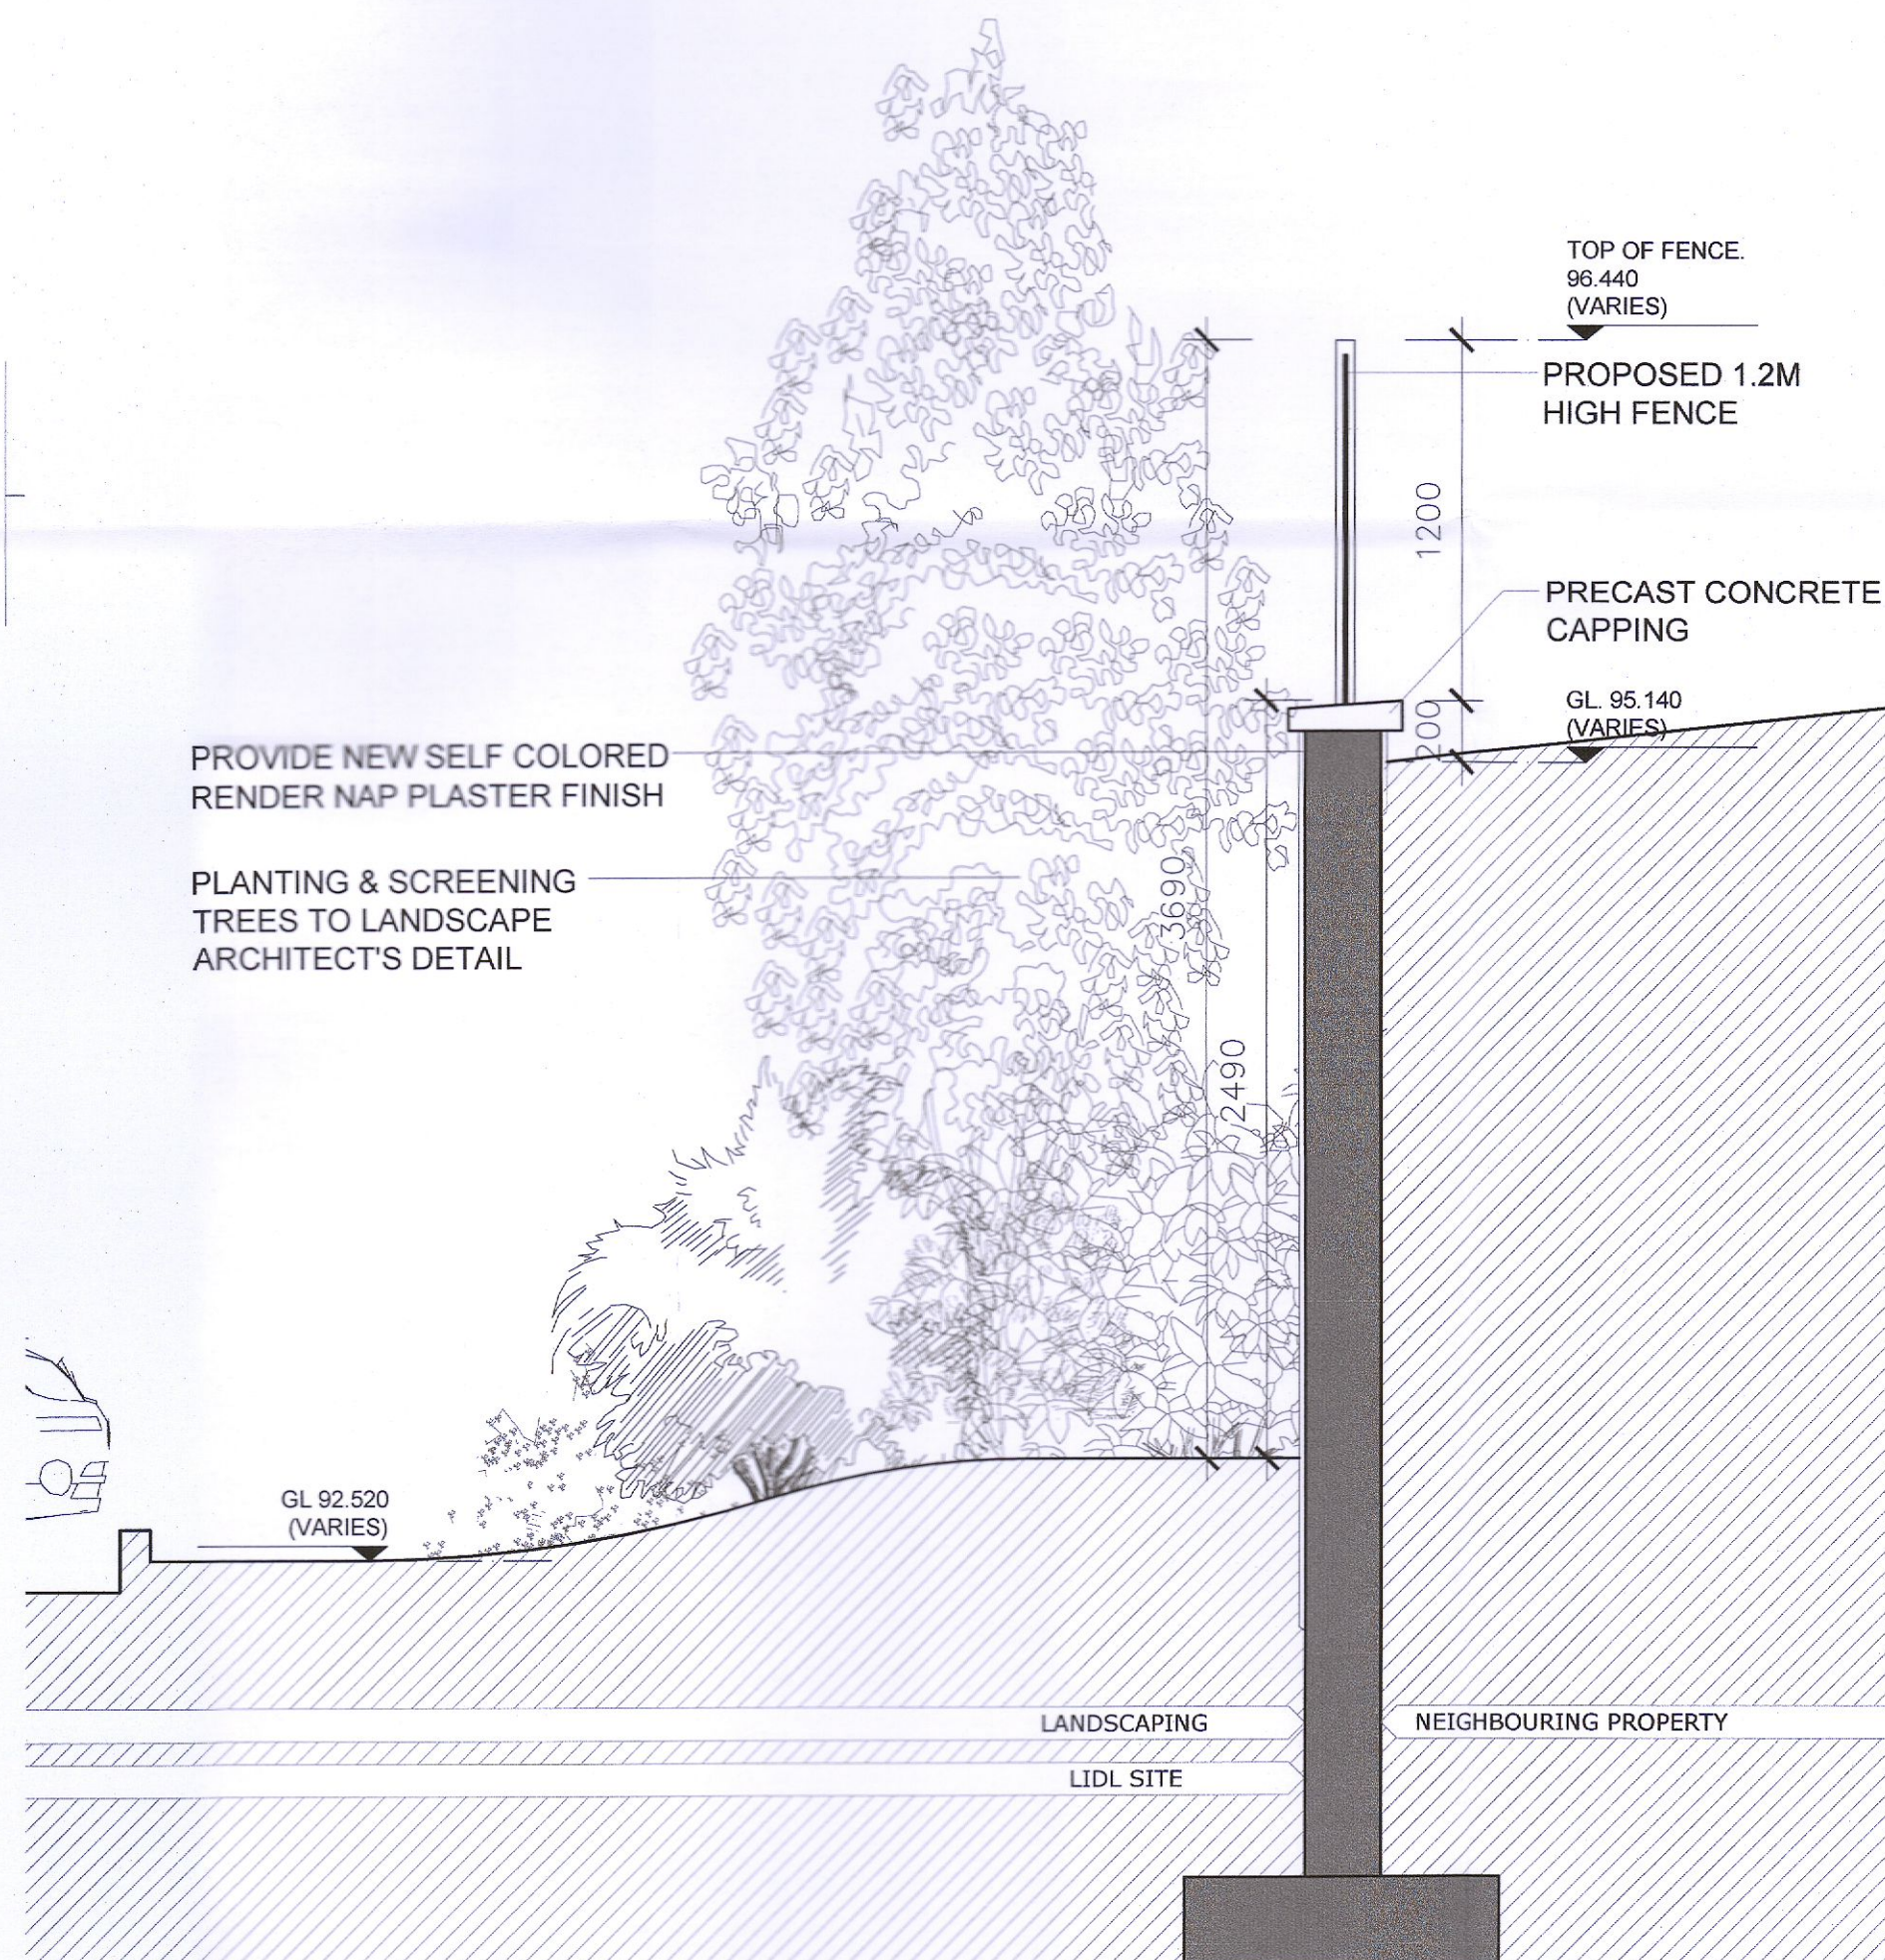

04 Proposed Boundary Wall (Boundary C-D/E-F)
PA 500
Section 1:25

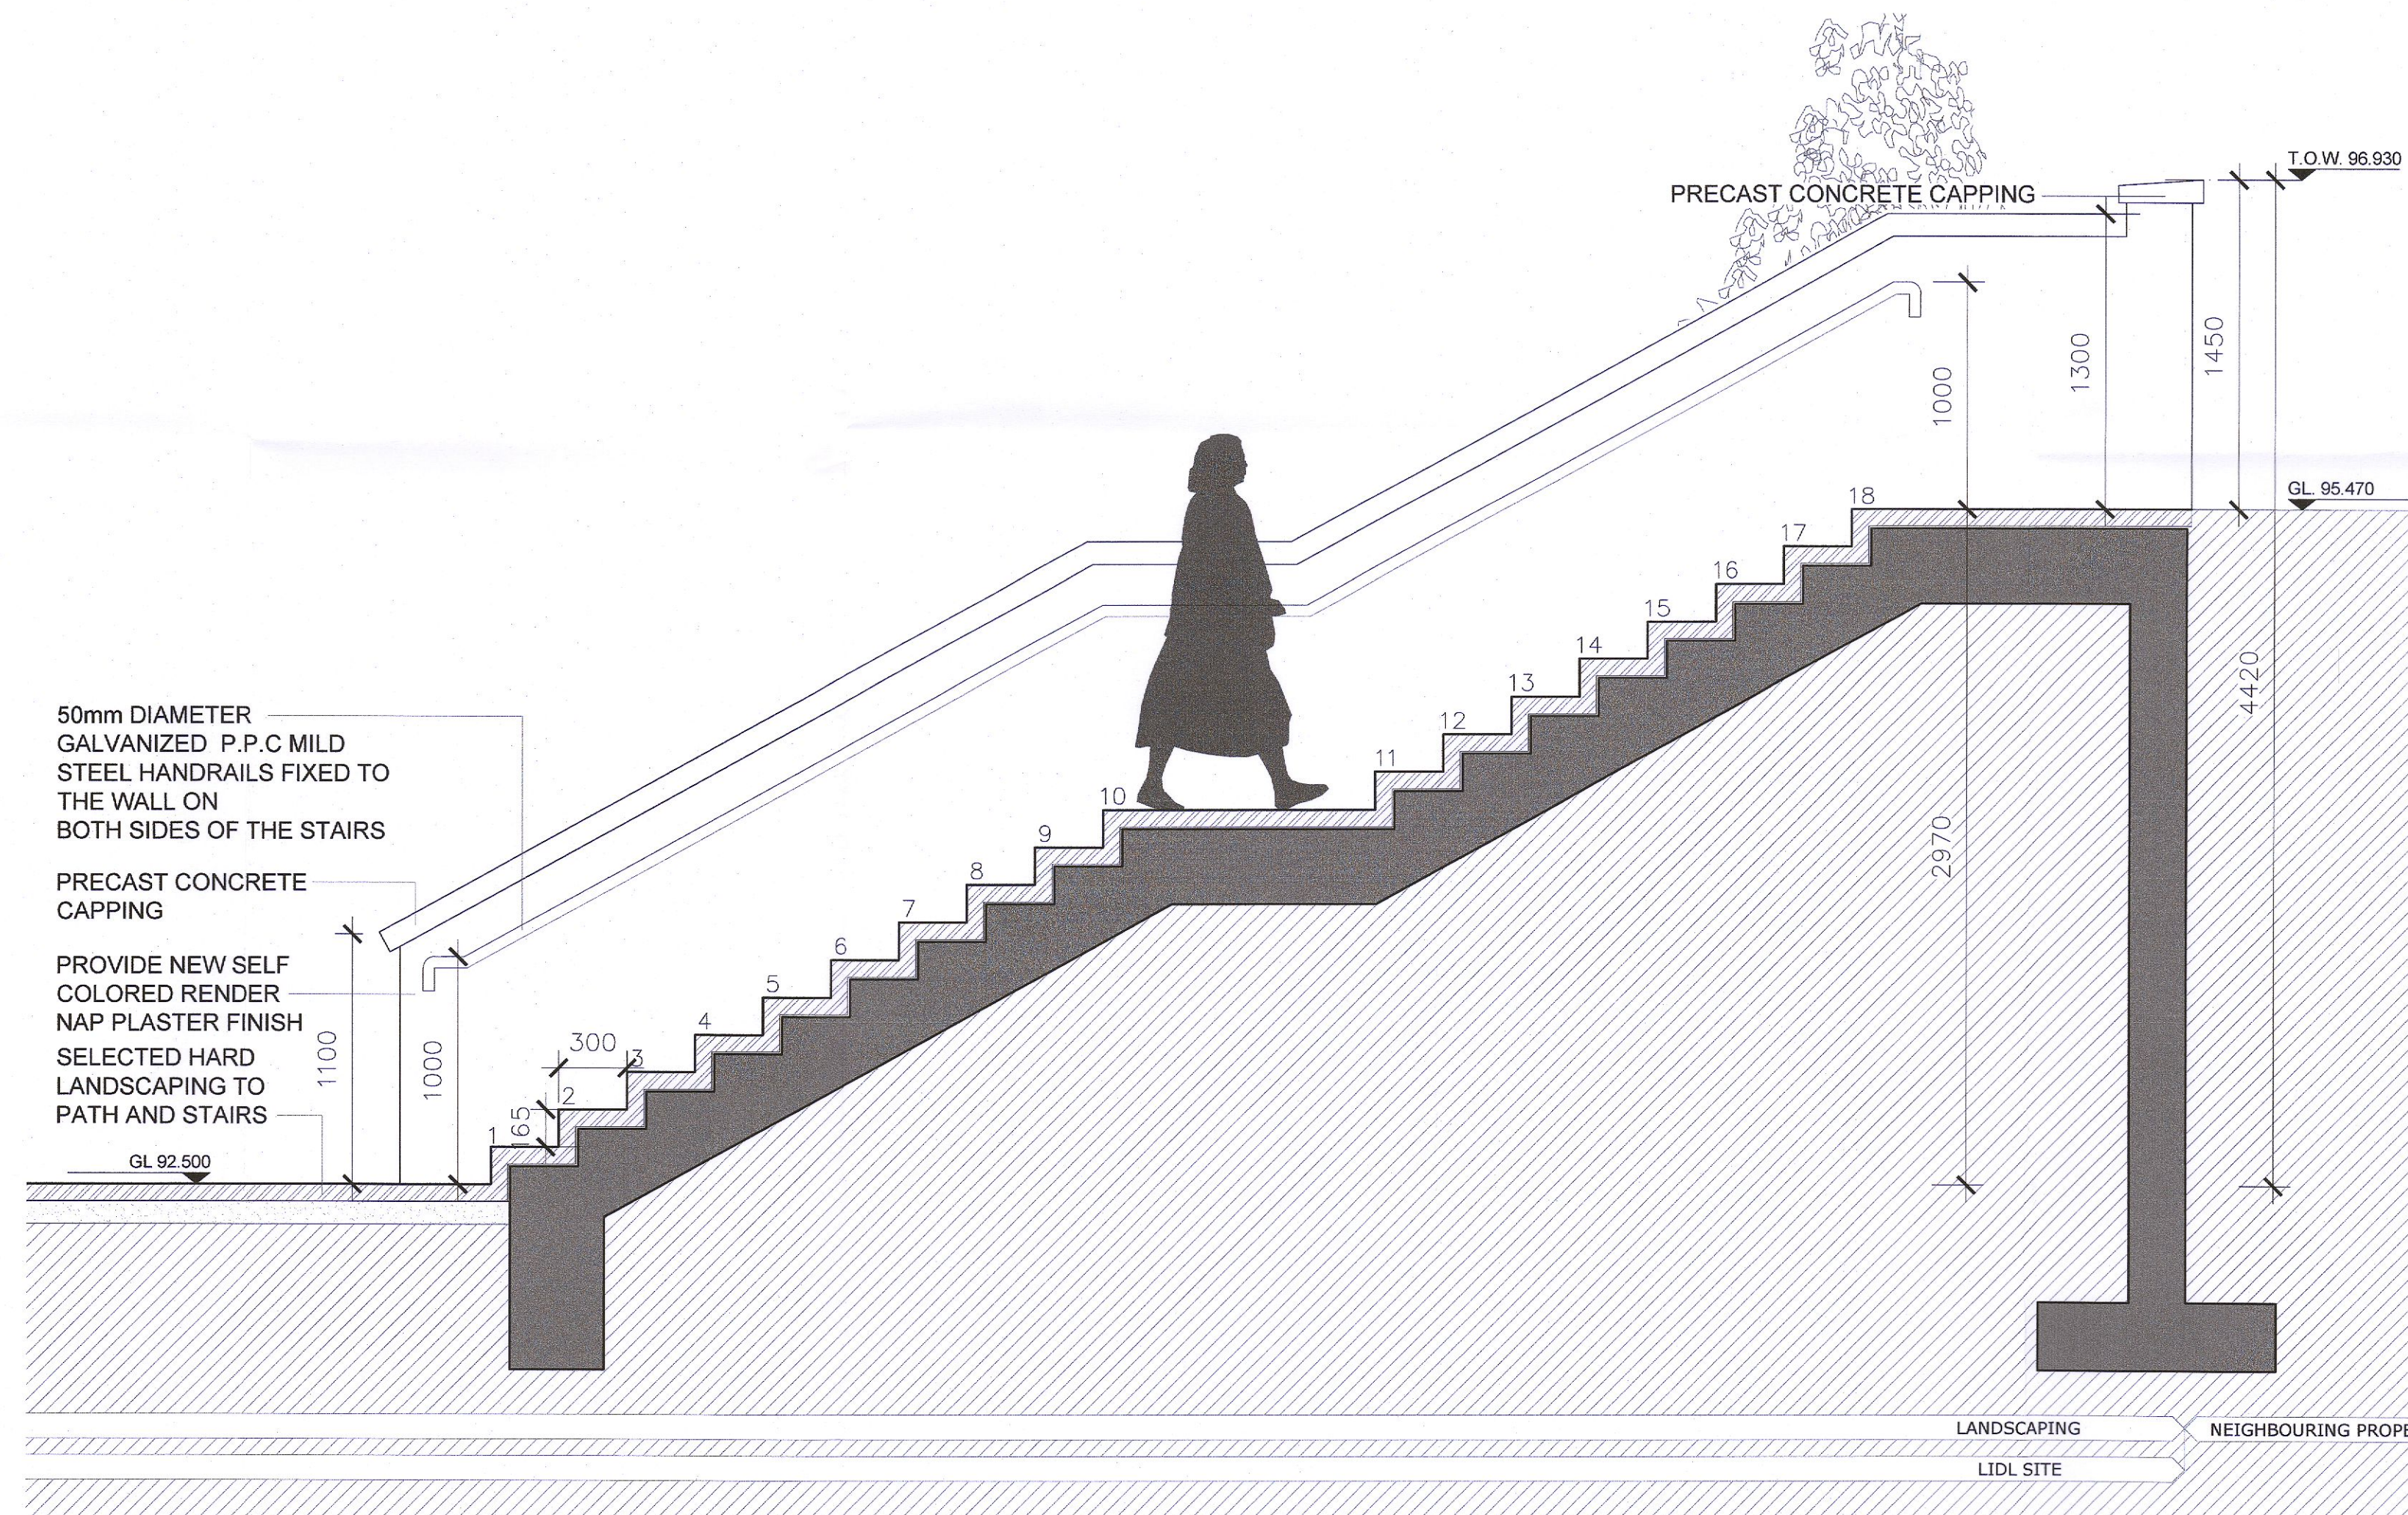



05 Proposed Boundary Wall (Boundary D-E)
PA 500
Section 1:25

BOUNDARY TREATMENTS	
A-B	EXISTING LANEWAY - NO WORKS PROPOSED
B-C	EXISTING MATURE HEDGEROW AND VEGETATION - NO WORKS PROPOSED
C-D	PROPOSED 2.5M HIGH RETAINING WALL WITH 1.2M FENCE TO RESIDENTIAL DEVELOPMENT. 1.4M HIGH ON NEIGHBORING SIDE.
D-E	PROPOSED NEW STEPS ACCESS TO NEIGHBORING DEVELOPMENT
E-F	PROPOSED 2.5M HIGH RETAINING WALL WITH 1.2M FENCE TO RESIDENTIAL DEVELOPMENT. 1.4M HIGH ON NEIGHBORING SIDE.
F-G	EXISTING MATURE HEDGEROW AND VEGETATION - NO WORKS PROPOSED
G-H	PROPOSED PEDESTRIAN LINK TO ADJACENT RESIDENTIAL DEVELOPMENT
H-I	EXISTING MATURE HEDGEROW AND VEGETATION - NO WORKS PROPOSED
I-J	PROPOSED 2M HIGH RENDERED BLOCKWORK WALL TO FORM BOUNDARY
J-A	EXISTING ROADWAY - NO WORKS PROPOSED
B-K	PROPOSED 2M HIGH RENDERED BLOCKWORK WALL TO FORM BOUNDARY & GABLE OF BUILDING A & STONE-FACED BOUNDARY TO LIDL SIDE
C-L	PROPOSED RETAINING WALL (HEIGHTS VARIES FROM 500MM TO 2M) WITH 1.2M FENCE. 1.4M HIGH ON NEIGHBORING SIDE.

NOTES:
Do not scale from this drawing.
Any discrepancies found on site to be reported to Darmody Architects immediately.
Any discrepancies found on drawings to be reported to Darmody Architects immediately.
Refer to engineers drawings for structural details.
All dimensions sized to blockwork.

Rev.	Description	Date	Initials

DRAWING KEY	

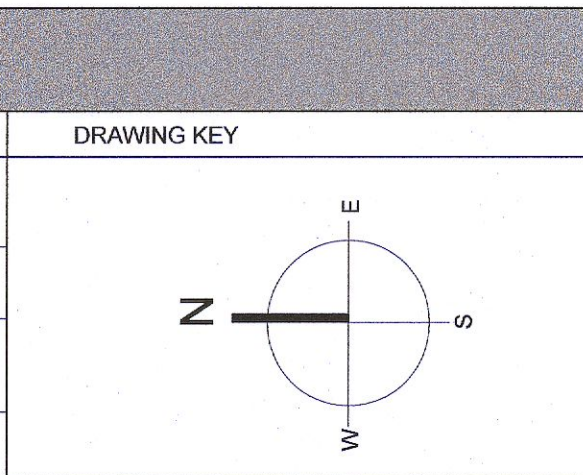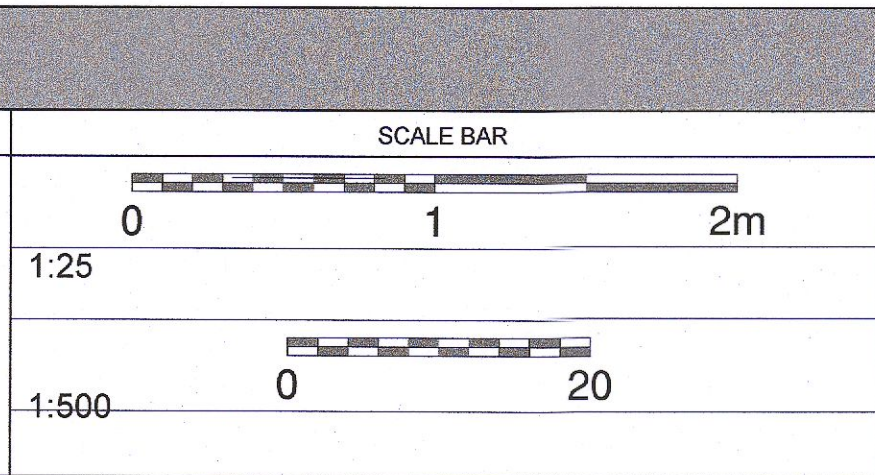

creative innovative flexible

darmody
architecture

91 Townsend Street, Dublin 2
353 1 672 9907
info@darmodyarchitecture.com
darmodyarchitecture.com

Rev. No.	Scale	Date	Drn. By	Chkd. By	Issue
	1:25 / 1:500 @ A1	17/05/2022	Kevin Barry	Tim Darmody	PLANNING

Project:	Proposed Lidl Store at Newcastle, Co. Dublin
Title:	Proposed Boundary Treatments Sheet 01 of 03
Client:	Lidl Ireland GmbH
Dwg. No.	PA-500
Job No.	22013