


3d Modelling - Architectural Imaging


 [www.objectpreviews.com](http://www.objectpreviews.com)

 045 866398, 087 8720614

 [info@objectpreviews.com](mailto:info@objectpreviews.com)

**Proposed K2 Data Centre  
at Unit 4070 on Junction of Kingswood Drive  
and Kingswood Road,  
Citywest Business Campus.**

**Photomontages and Positional Imagery**

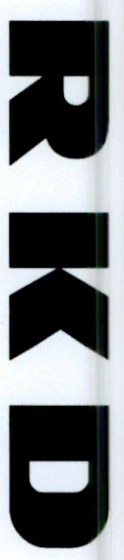

59 Northumberland Rd  
Ballsbridge, Dublin 4  
D04 WP89, Ireland

+353 1 668 1055  
[mail@rkd.ie](mailto:mail@rkd.ie)  
rkd.ie

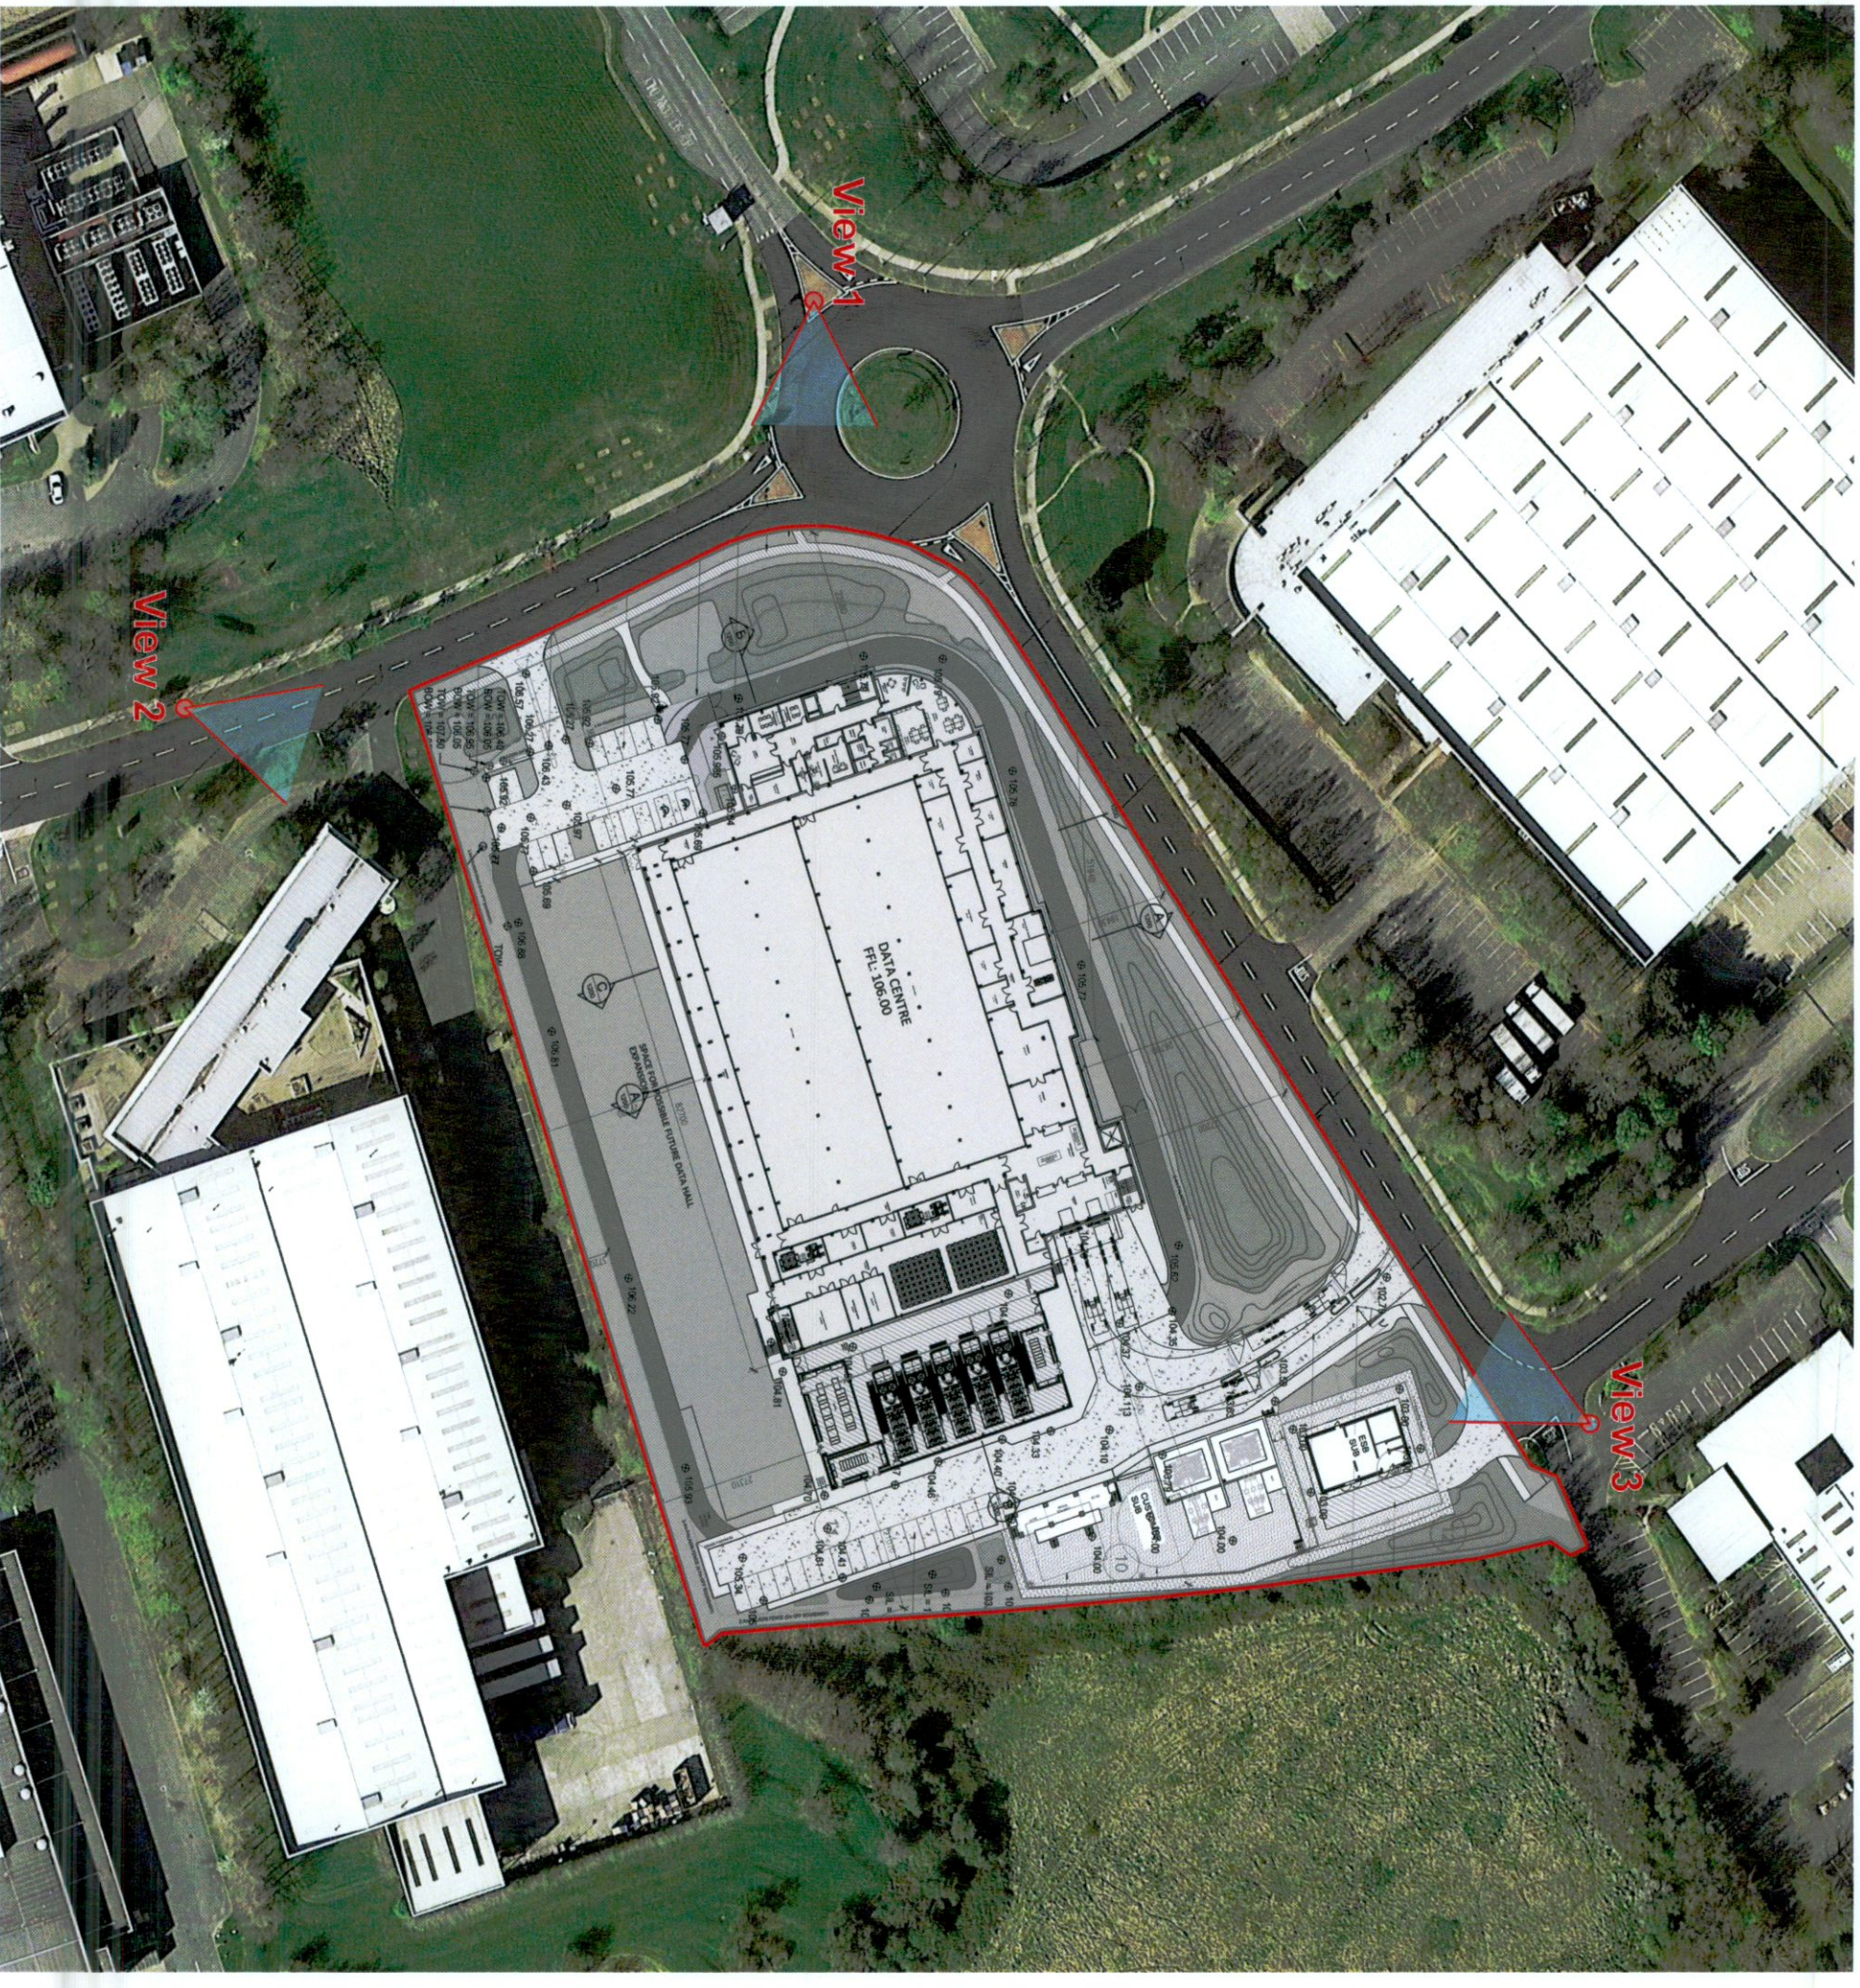


Photo Positions & Directions Map

Project:  
Proposed K2 Data Centre  
at Unit 4070 on Junction of Kingswood Drive  
and Kingswood Road,  
Citywest Business Campus.

Title:  
**Photo Positions & Directions**

Sheet No.:  
**2022-109-OP-00**

**RKD**  
Rising Knowledge  
Data Centre  
Citywest Business Campus

**Citywest Business Campus**



Existing photo with proposed development superimposed



Position in RED



Camera Info: Canon 750D - ISO 100, 18mm, f/10, SS 1/200  
 Image Size: 6000 x 4000 pixels  
 Horizontal Angle: 63.5°  
 GPS Co-ordinates: IG East 705630, West 728185  
 Date/Time Taken: 13 July 2022 @ 12:30 pm

Existing Photo

Project:  
 Proposed K2 Data Centre  
 at Unit 4070 on Junction of Kingswood Drive  
 and Kingswood Road,  
 Citywest Business Campus.

Title:  
**View 1 - 3d Montage & Existing**

Sheet No:  
**2022-109-OP-01**

**RKD**  
59 Northumberland Rd  
 Ballsbridge, Dublin 4  
 D04 W9P9, Ireland

+353 1 668 1055  
 mail@rkd.ie  
 rkd.ie  
**Object Preview**




Existing photo with proposed development superimposed



Existing Photo

Position in RED

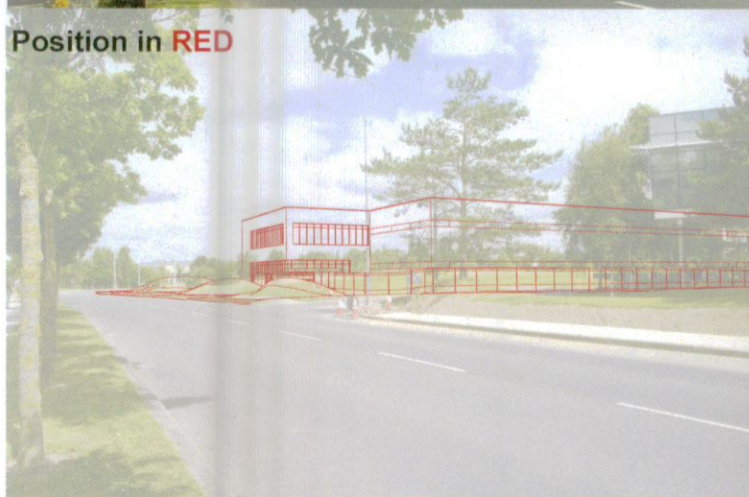

Camera Info: Canon 750D - ISO 100, 18mm, f/10, SS 1/200  
 Image Size: 6000 x 4000 pixels  
 Horizontal Angle: 63.5°  
 GPS Co-ordinates: IG East 705696, West 728084  
 Date/Time Taken: 13 July 2022 @ 12:32 pm

Project:  
 Proposed K2 Data Centre  
 at Unit 4070 on Junction of Kingswood Drive  
 and Kingswood Road,  
 Citywest Business Campus.

Title:  
**View 2 - 3d Montage & Existing**

Sheet No:  
**2022-109-OP-02**

**RKD**  
89 Northumberland Rd  
 Ballybrack, Dublin 4  
 D04 WPE6, Ireland      +353 1 608 1055  
 info@rkid.ie  
 rkid.ie





Existing photo with proposed development superimposed



Position in RED



Camera Info: Canon 750D - ISO 100, 18mm, f/10, SS 1/160  
 Image Size: 6000 x 4000 pixels  
 Horizontal Angle: 63.5°  
 GPS Co-ordinates: IG East 705808, West 728318  
 Date/Time Taken: 13 July 2022 @ 12:26 pm

Existing Photo

Project:  
 Proposed K2 Data Centre  
 at Unit 4070 on Junction of Kingswood Drive  
 and Kingswood Road,  
 Citywest Business Campus.

Title:  
**View 3 - 3d Montage & Existing**

Sheet No.:  
**2022-109-OP-03**

**RKD**  
50 Northumberland Rd  
 Ballsbridge, Dublin 4  
 D04 W9B6, Ireland

+353 1 668 1055  
 info@rkid.ie  
 rkid.ie  
**Object iPreview**