



Location	Existing (Floor Area sq.m)	Existing Approved (Floor Area sq.m)
<ul style="list-style-type: none"> <li>Ground Floor Net Anchor Convenience</li> </ul>	3,083sq.m	3,083sq.m
<ul style="list-style-type: none"> <li>Ground Floor Anchor Convenience Service Storage</li> </ul>	924sq.m	924sq.m
<ul style="list-style-type: none"> <li>Ground Floor Anchor Convenience Circulation</li> </ul>	268sq.m	268sq.m
<ul style="list-style-type: none"> <li>Ground Floor Net Anchor Comparison</li> </ul>	1,667sq.m	1,667sq.m
<ul style="list-style-type: none"> <li>Ground Floor Anchor Comparison Storage</li> </ul>	445sq.m	453sq.m
<ul style="list-style-type: none"> <li>Ground Floor Anchor Comparison Circulation</li> </ul>	383sq.m	383sq.m
<ul style="list-style-type: none"> <li>Unit Shop circulation</li> </ul>	622sq.m	681sq.m
<ul style="list-style-type: none"> <li>Unit Shop Comparison</li> </ul>	478sq.m	527sq.m
<ul style="list-style-type: none"> <li>Unit Shop Non Retail Service.</li> </ul>	306sq.m	328sq.m

# PLANNING

REV	DATE	DESCRIPTION	DRAWN

**Project Design Architects**

Unit 1 Beech Court Business Park, Kilcoole, Co. Wicklow  
 Tel: 01-6572973 info@projectdesignarchitects.com

Client: Better Value Unlimited Company  
 Project: Kilnamanagh

Title: Proposed Ground Floor Areas  
 Date: 08.03.2022  
 Drawn: POS  
 Scale: 1:500 @ A1


**DS-69-EX-06 \***



## EXISTING GROUND FLOOR - AREAS

SCALE: 1:500 @ A3

THIS DRAWING IS PREPARED BY OUR ENGINEERS AND ARCHITECTS. IT IS NOT TO BE USED FOR ANY OTHER PURPOSES WITHOUT THE WRITTEN PERMISSION OF PROJECT DESIGN ARCHITECTS. ALL DIMENSIONS AND SIZES TO BE CHECKED ON SITE.

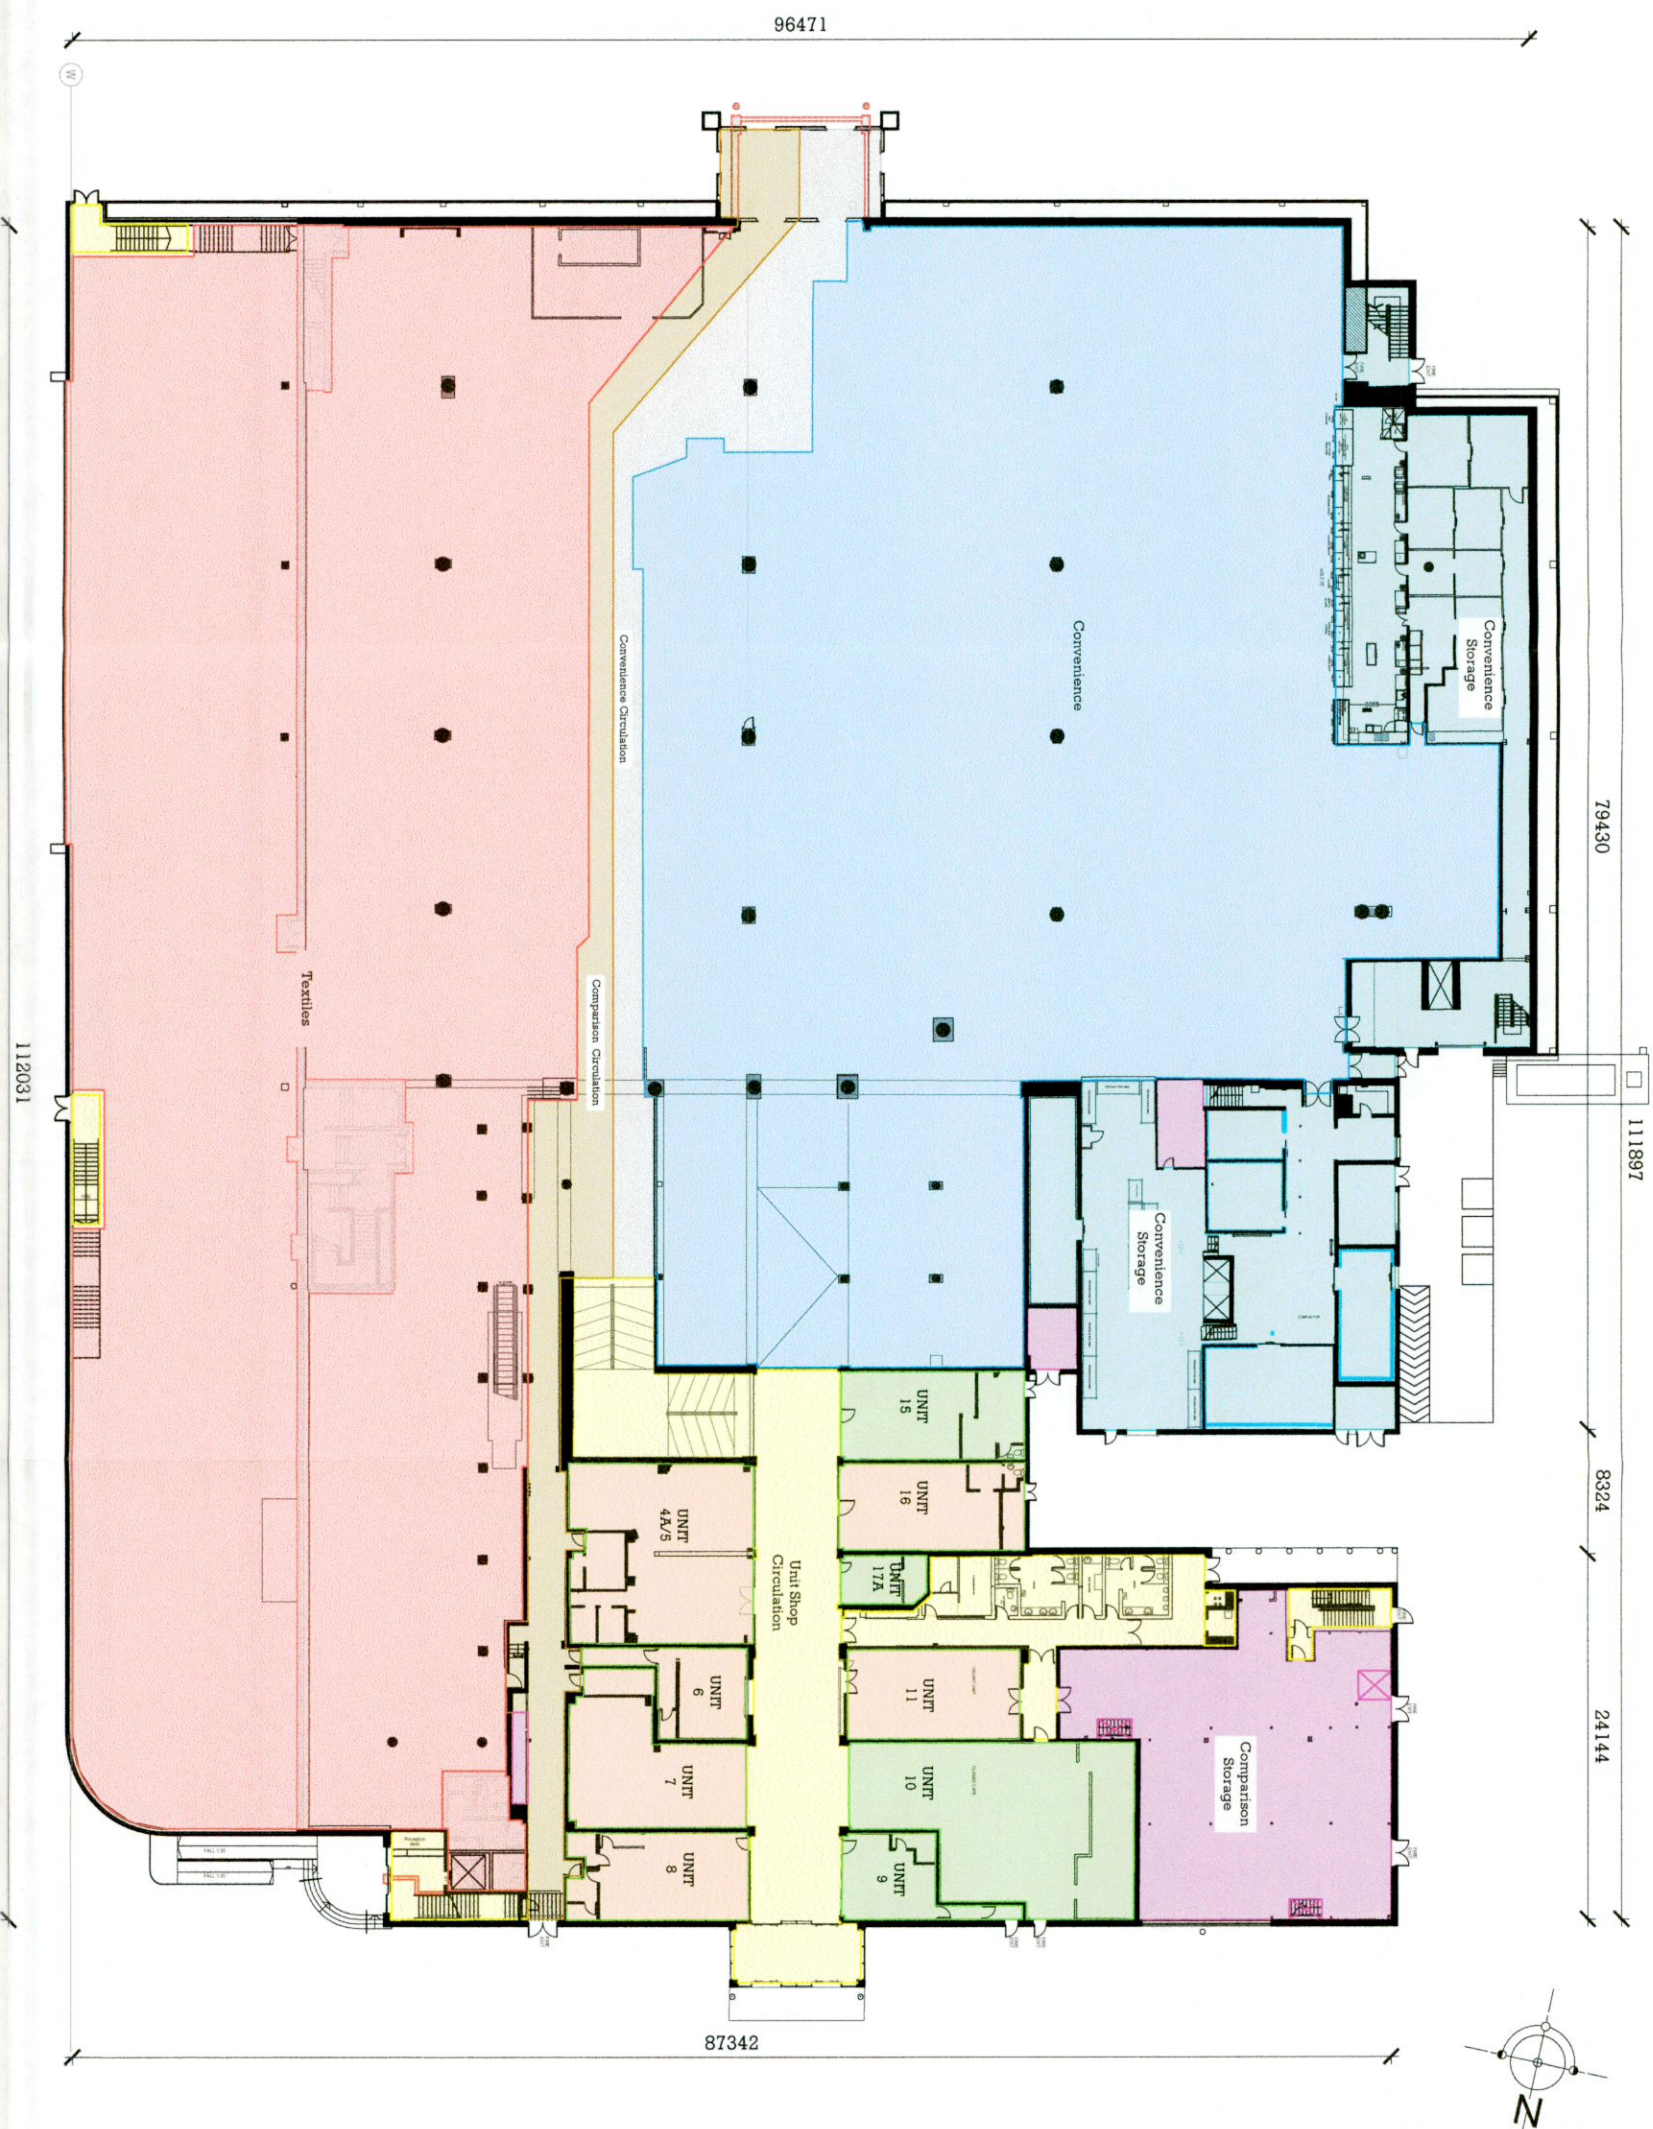

Location	Existing (Floor Area sq.m)	Existing Approved (Floor Area sq.m)
<ul style="list-style-type: none"> <li>Ground Floor Net Anchor Convenience</li> </ul>	3,083sq.m	
<ul style="list-style-type: none"> <li>Ground Floor Anchor Convenience Service Storage</li> </ul>	924sq.m	
<ul style="list-style-type: none"> <li>Ground Floor Anchor Convenience Circulation</li> </ul>	271 sq.m	
<ul style="list-style-type: none"> <li>Ground Floor Net Anchor Comparison</li> </ul>	3,347sq.m	
<ul style="list-style-type: none"> <li>Ground Floor Anchor Comparison Storage</li> </ul>	388sq.m	
<ul style="list-style-type: none"> <li>Ground Floor Anchor Comparison Circulation</li> </ul>	338sq.m	
<ul style="list-style-type: none"> <li>Unit Shop circulation</li> </ul>	580sq.m	
<ul style="list-style-type: none"> <li>Unit Shop Comparison</li> </ul>	478sq.m	
<ul style="list-style-type: none"> <li>Unit Shop Non Retail Service.</li> </ul>	306sq.m	

**PROPOSED GROUND FLOOR - AREAS**  
**SCALE: 1:500 @ A3**

THIS DRAWING IS PREPARED BY A REGISTERED ARCHITECT AND ANY PART NOT BE COVERED OR REFERENCED WITHIN THE DRAWING IS TO BE TAKEN AS NOT BEING PART OF THE DRAWING. ALL DIMENSIONS AND BEARS TO BE CHECKED ON SITE.

**PLANNING**

**Project Design Architects**  
 Unit 1 Beech Court Business Park, Kilcoole, Co. Wicklow  
 Tel: 01-6572973 info@projectdesignarchitects.com

Client: Better Value Unlimited Company  
 Project: Kinamanagh

Title: Proposed Ground Floor Areas  
 Date: 08.03.2022  
 Drawn: POS  
 Scale: 1:500 @ A3

