





All Drawings are to be read in Conjunction with Tender Spec. and along with Engineers Detail and Spec. All sizes to be checked on Site by Contractor, All Building to be carried out to current BUILDING REGULATIONS

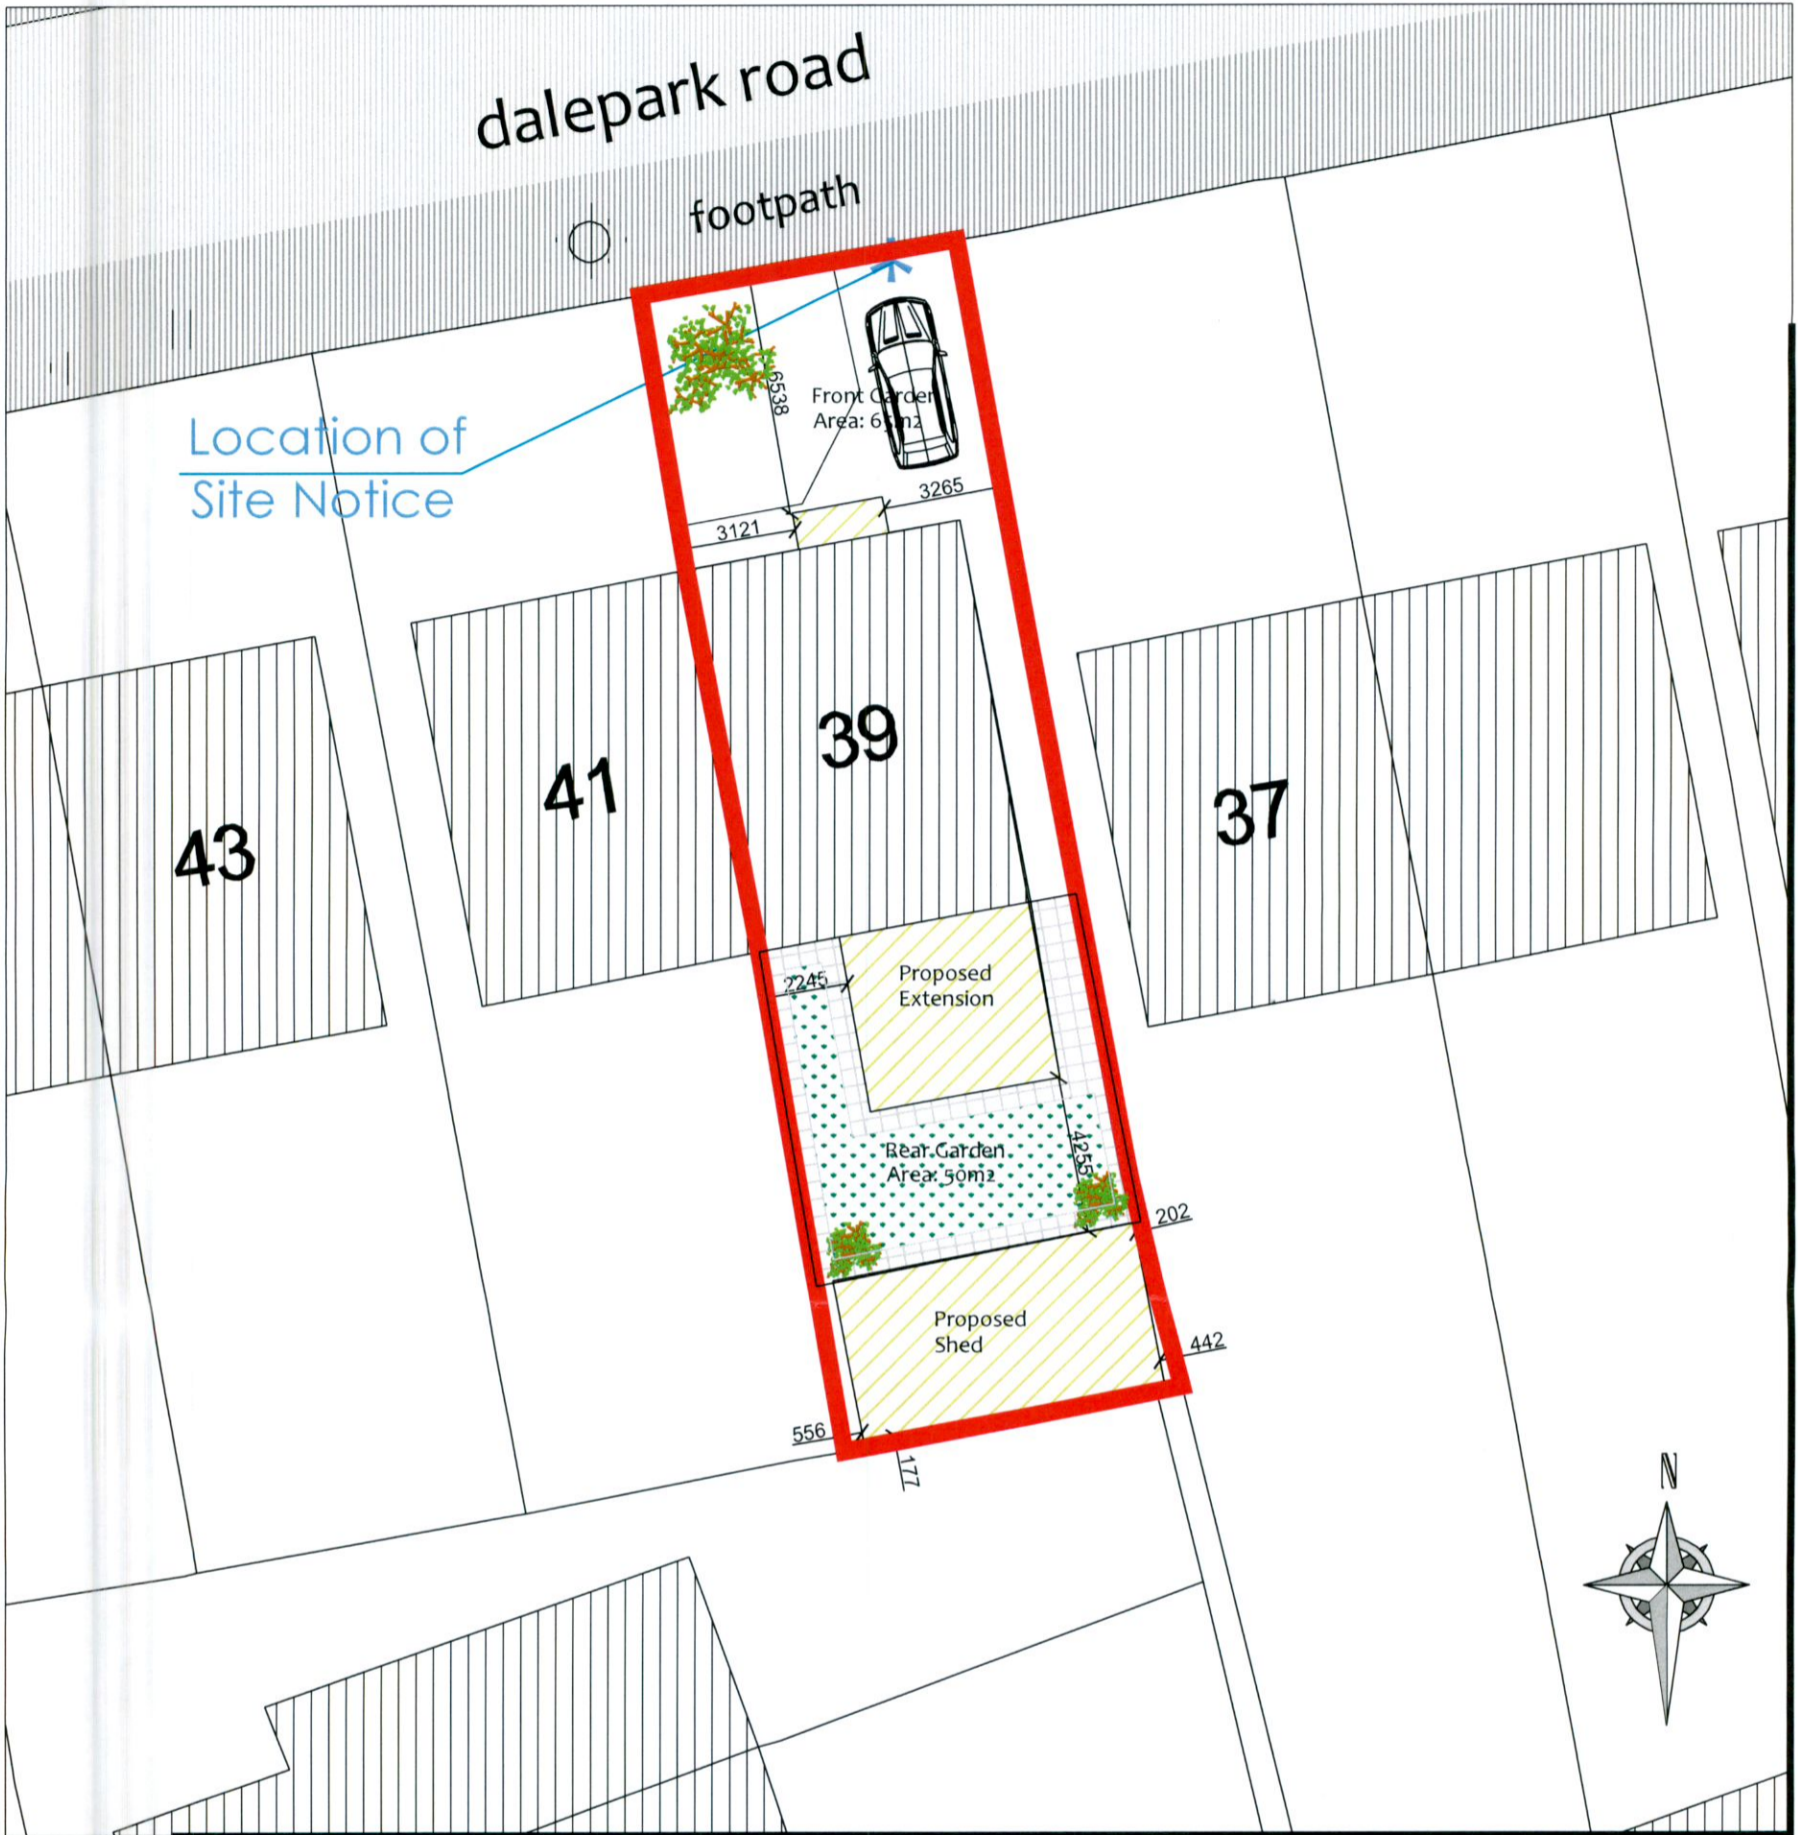

Proposed Site Layout Plan
Scale: 1/200

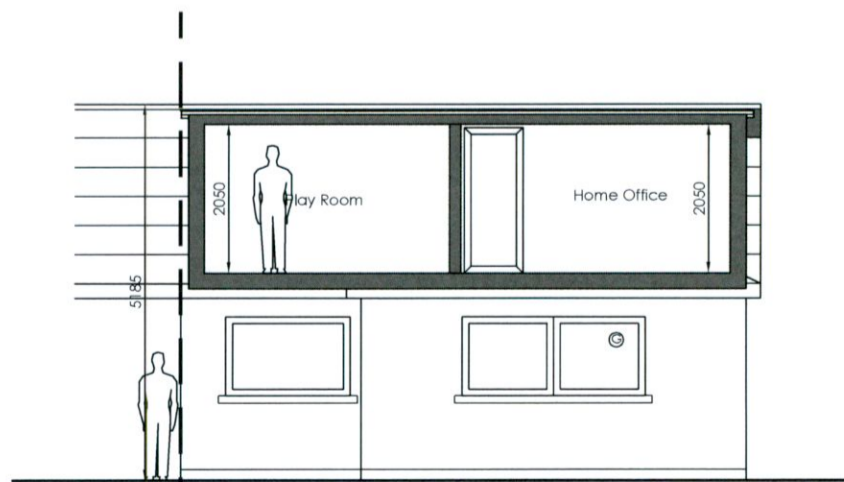

Proposed Sectional Elevation B-B
Scale 1/100



further info only

Project Title:
Conversion of Attic Area & extension to rear

Drawing No: PA-000006
Drawing Title:

Client:
39 Dalepark Rd, Oldbawn,
Dublin 24, D24 R8YC

Scale:
As Shown

Date:
JAN'2022

Job Reference:
JULY'22

