



RIAI 2021 P




p | d | c architectural

Churchfields, Kentstown, Co.Meath

www.pdcarch.ie
pdcarch@outlook.ie

p 041 9825586
m 087 6875720

All Drawings are to be read in Conjunction with Tender Spec. and along with Engineers Detail and Spec. All sizes to be checked on Site by Contractor, All Building to be carried out to current BUILDING REGULATIONS

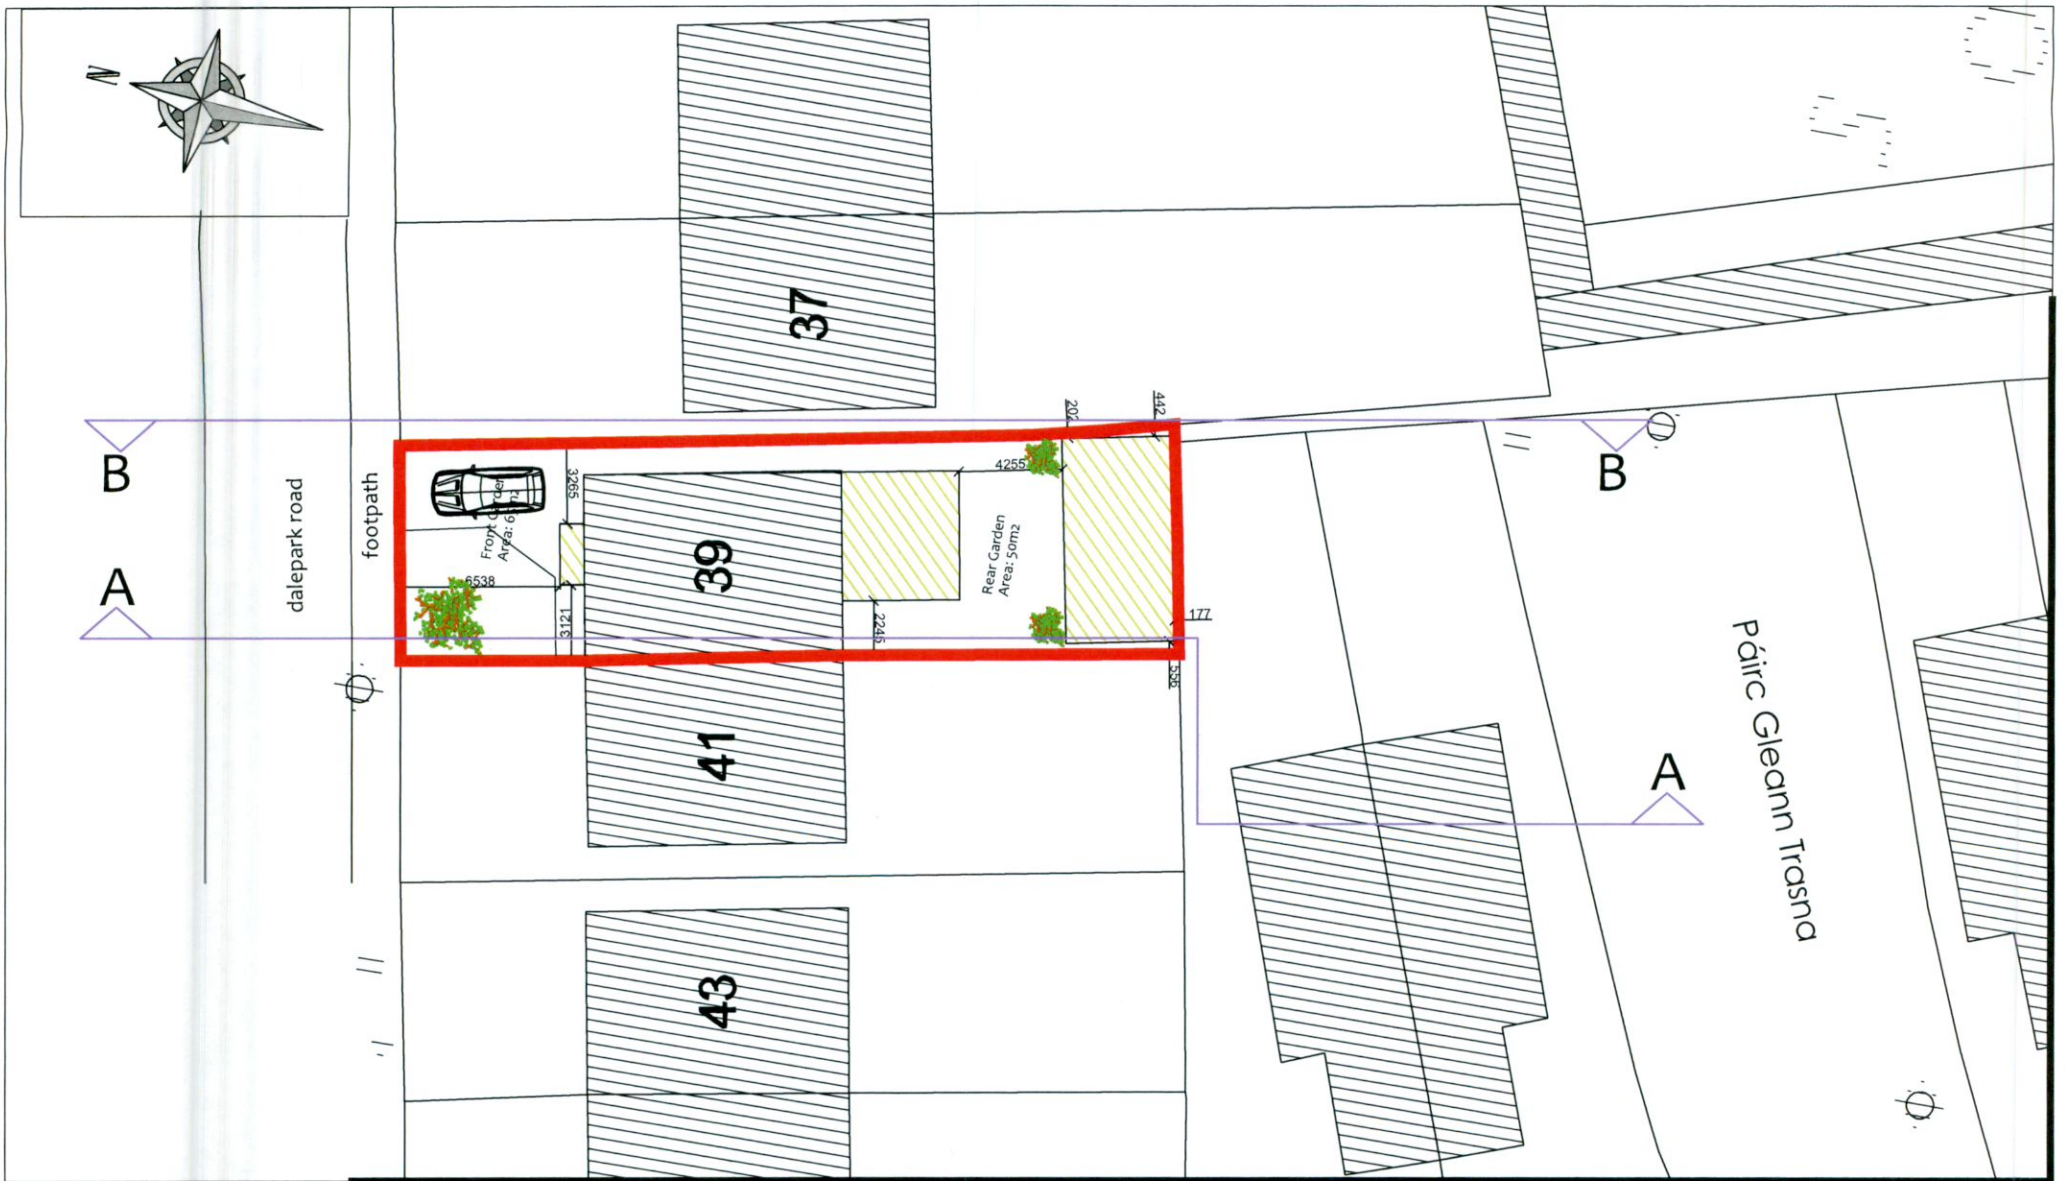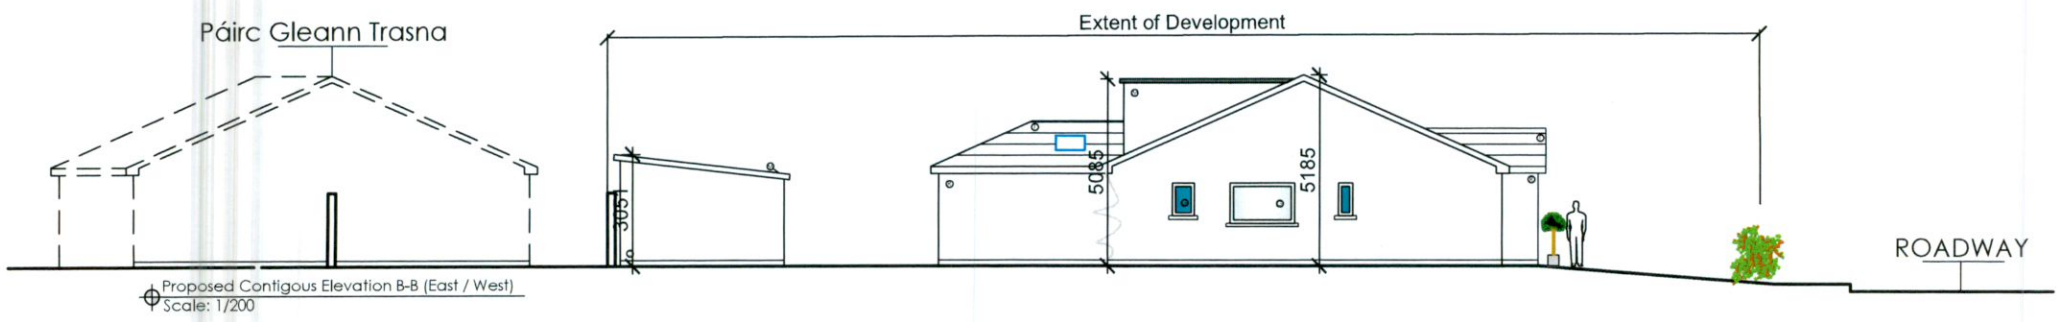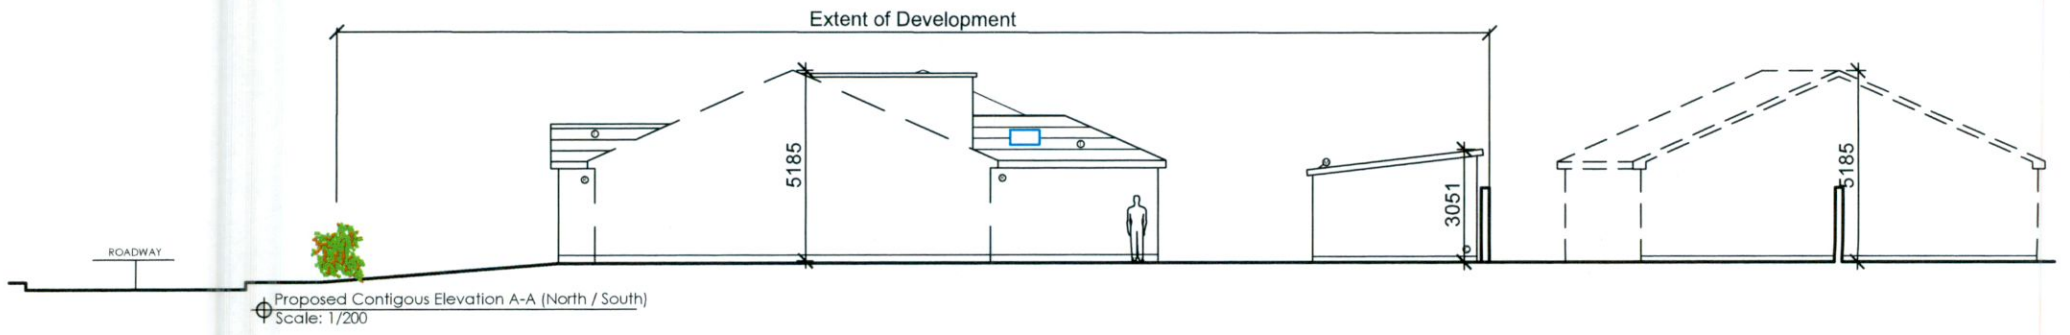

Proposed Site Layout Plan
Scale: Not to Scale



further info only

Project Title:
Conversion of Attic Area & extension to rear

Drawing No: PA-000005
Drawing Title:

Client:
39 Dalepark Rd, Oldbawn,
Dublin 24, D24 R8YC

Scale:
As Shown

Date:
JAN'2022

Job Reference:
JULY'22

RIAI 2022 P



This drawing is copyright © to PDC ARCHITECTURAL™ and may not be copied without permission. Use only figured dimensions. Do not scale this drawing. The contractor is responsible for checking all dimensions on site. These drawings are for Planning Application ONLY. Drawings are based on measured survey and visual inspection only. No opening up of construction or hidden areas was carried out.

Project No.21/19