


01 BLOCK D2 - PARKING

SKA-001

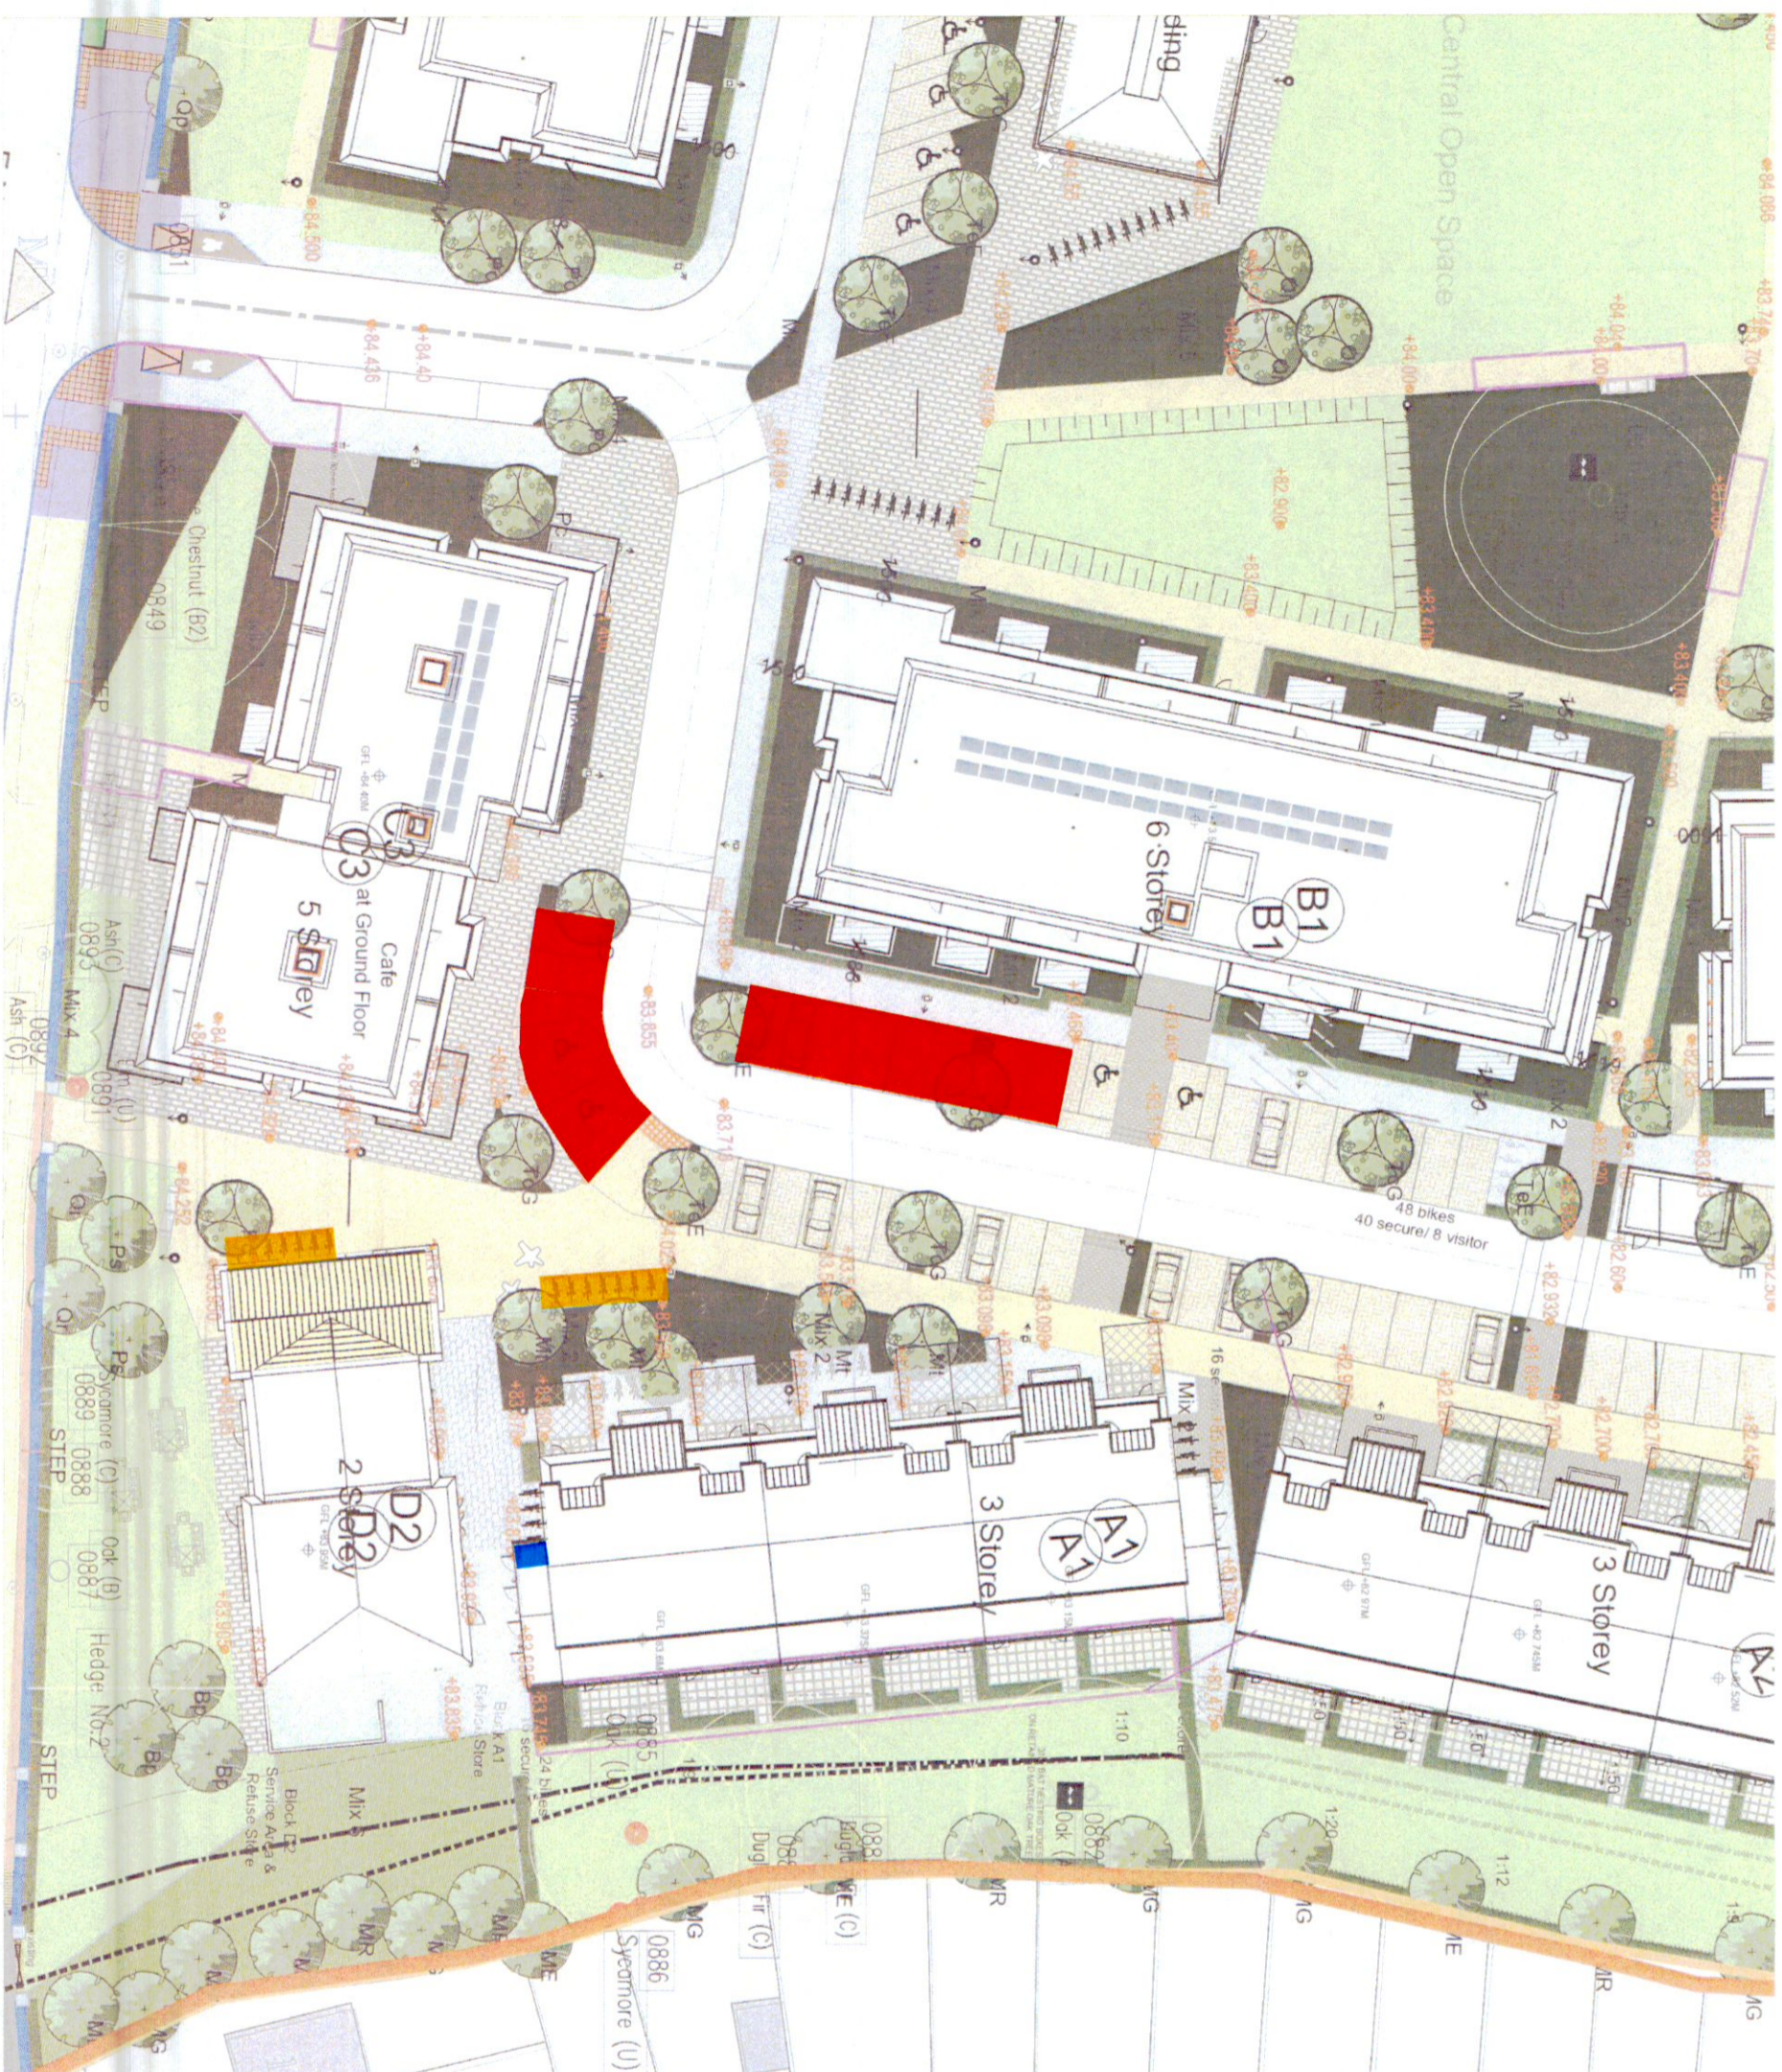

Block D2 Parking

- 12no. car parking
- 2no. secure long term bicycle parking spaces
- 28no. short term bicycle parking spaces



Key Plan
Not to Scale



JOHN FLEMING ARCHITECTS
THE TREE HOUSE, 17 RICHVIEW OFFICE PARK
CLONSKEAGH, D14 X9R2, DUBLIN
T: 011 6658888 E: info@jfa.ie W: www.jfa.ie

CLIENT
Ardstone Homes Ltd.

PROJECT
Two Oaks, Schodderstown Road

PROPOSED PARKING LAYOUT

SCALE
As Indicated @ A3

DATE
02/11/23

DRAWING NUMBER
SKA-001

DRAWING LOCATION
Planning Amendment