



1 (Existing) Winter Solstice - Solar Study (12pm)  
1 : 250

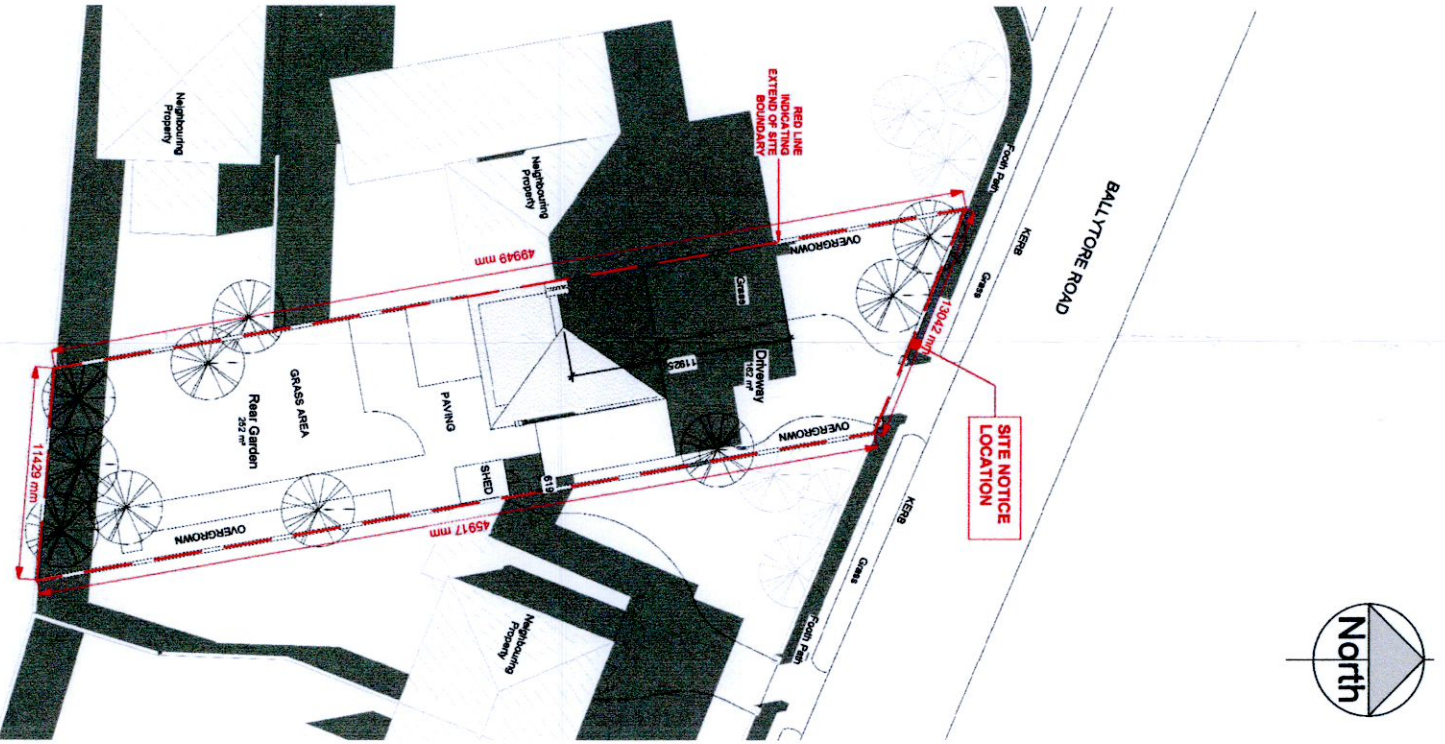

2 (Existing) Spring Equinox - Solar Study (12pm)  
1 : 500

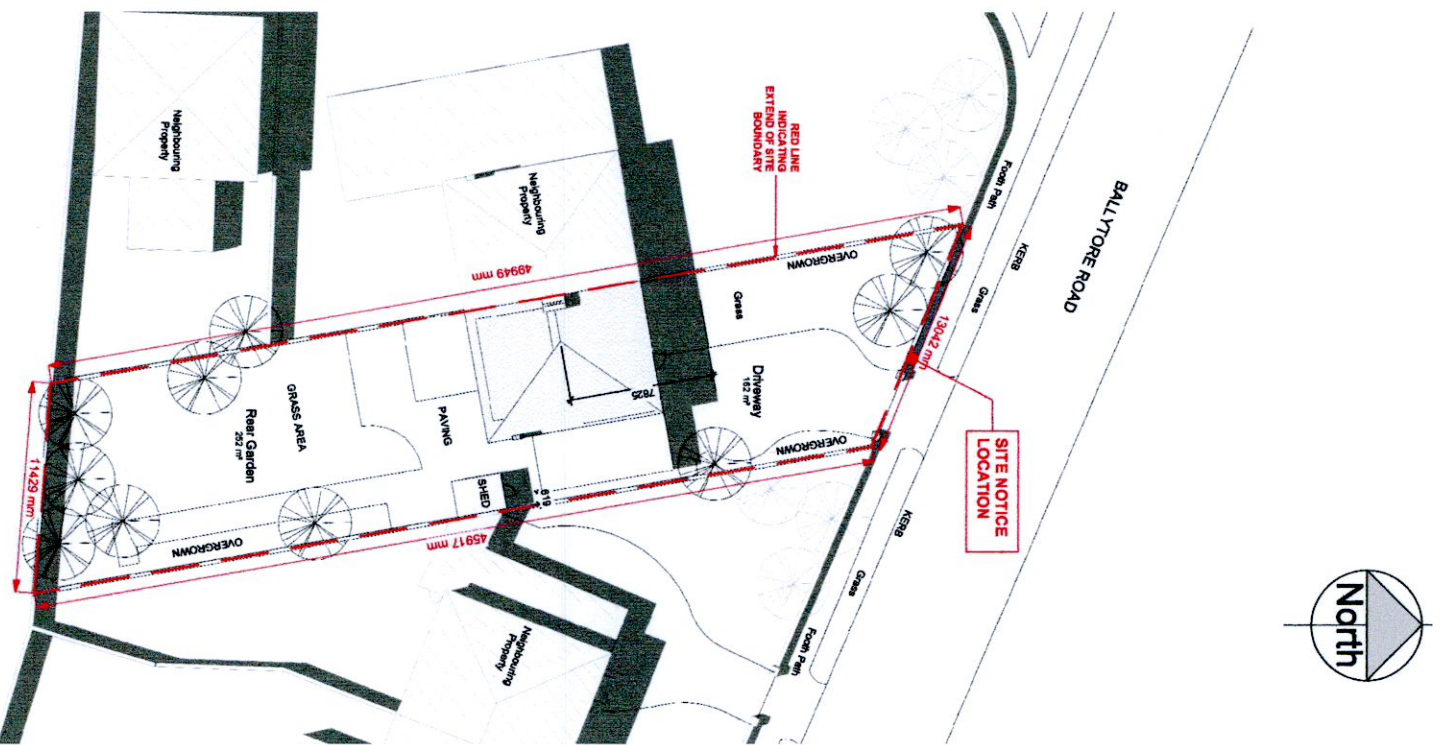

3 (Existing) Summer Solstice - Solar Study (12pm)  
1 : 500

Do Not Scale - Use Figured Dimensions Only - All Dimensions Are In Millimeters - All Dimensions To Be Checked On Site - Any Discrepancies Are To Be Reported To The Architect Immediately.

Patrycja Rogala MRBAI

PROJECT: 6 Ballytore Road, Rathfrilandham

CLIENT: Roisin Moran, Shane Delaney

TITLE: (Existing) Solar Study

DRAWING NUMBER: PLA-1005

M. 086 401 6627 - patrycja@rogala.ie, www.rogala.ie



22/07/2022 13:34:35