


# Planning Pack Map

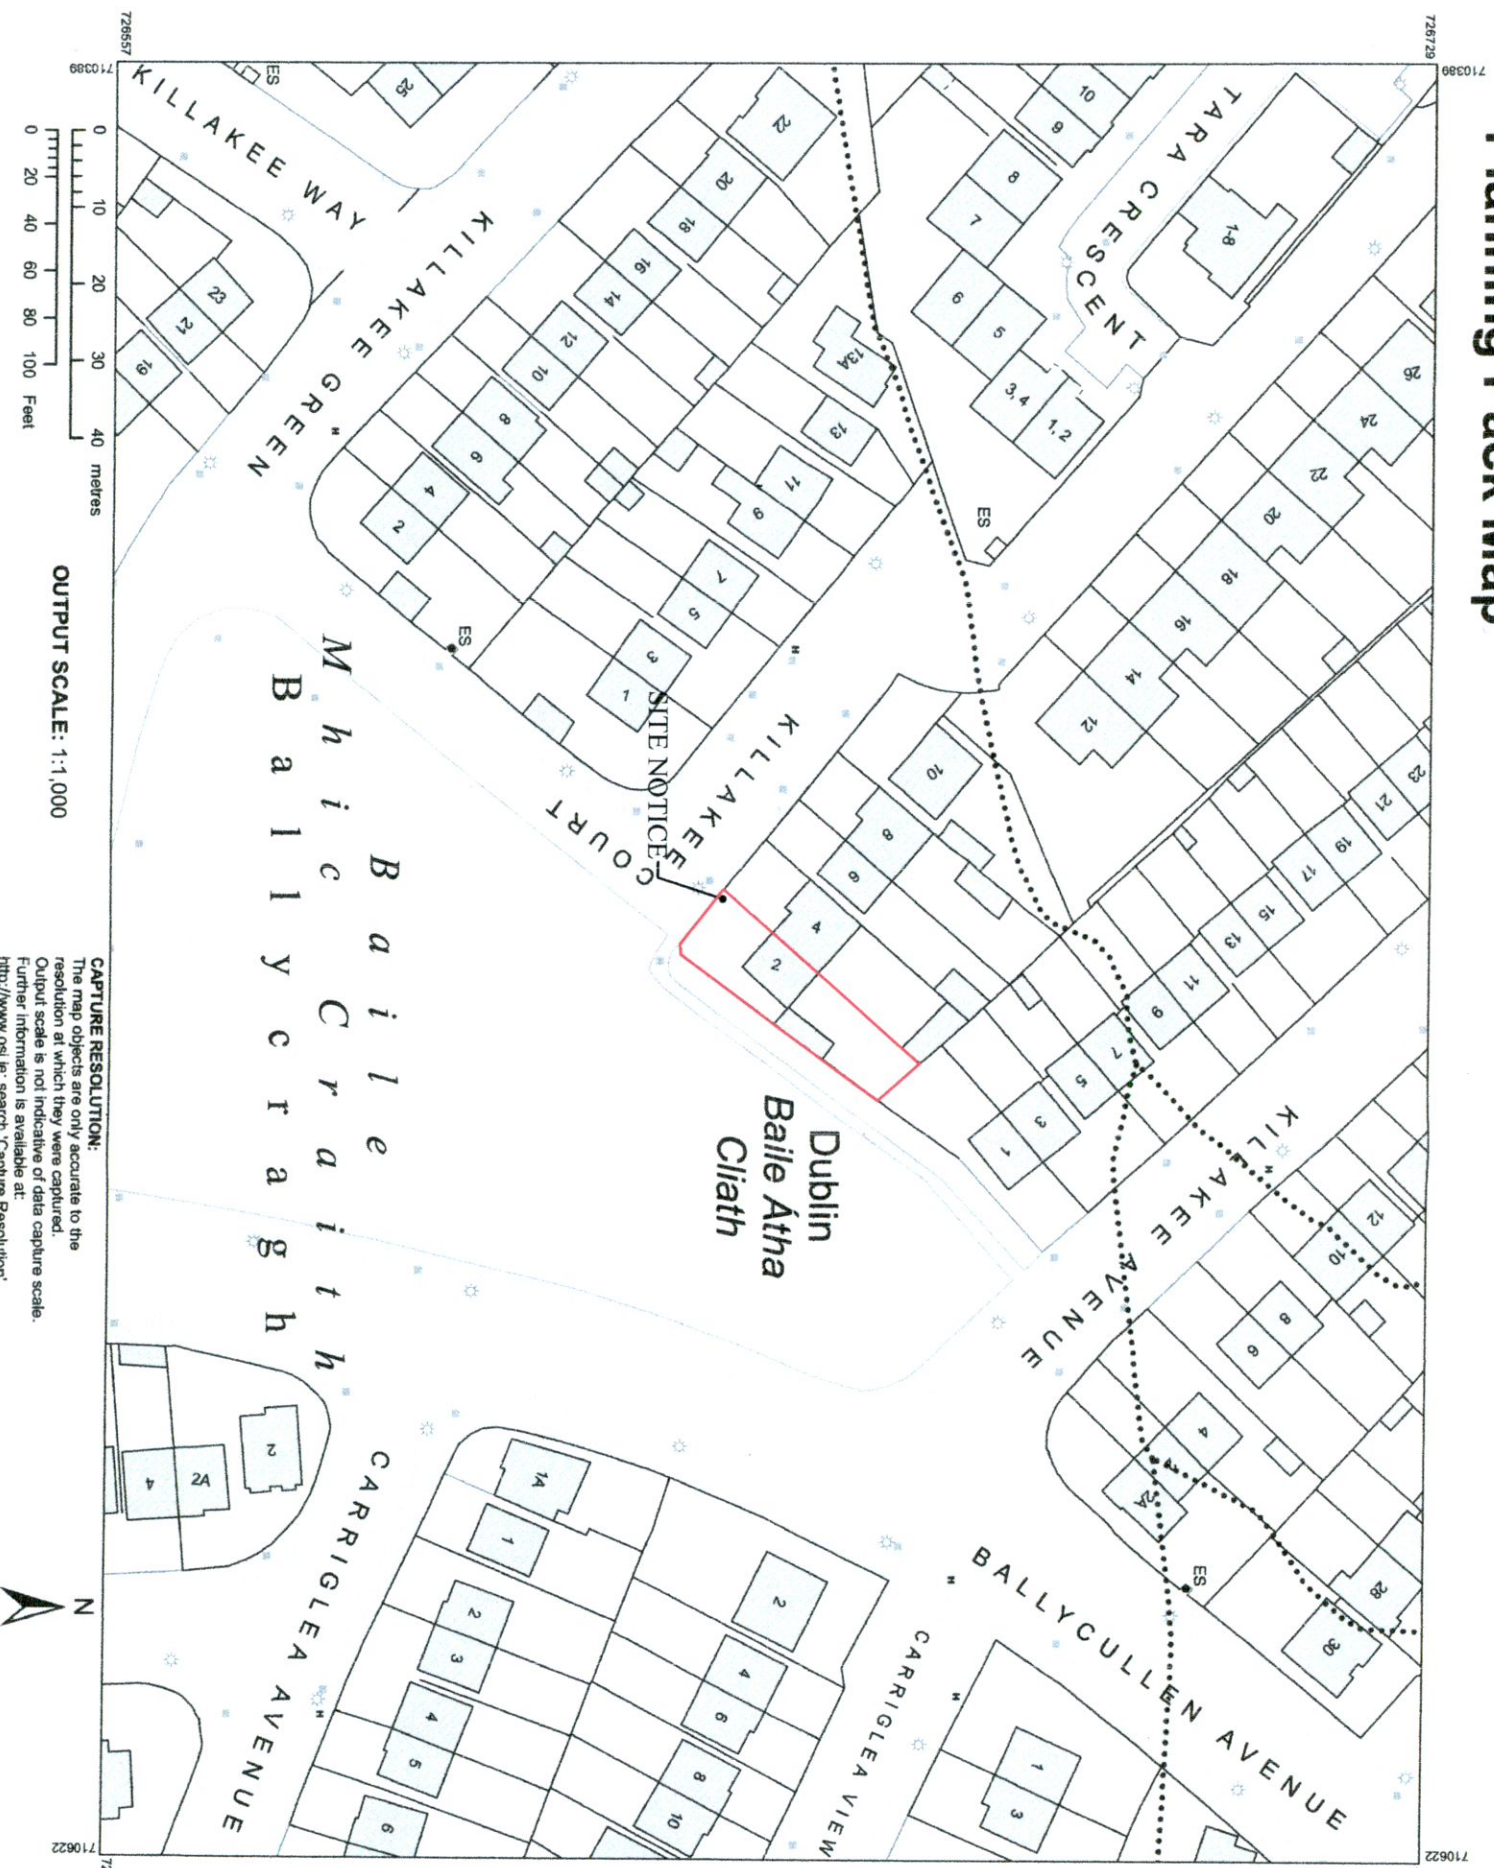

**CENTRE COORDINATES:**  
ITM 710506,726643

**PUBLISHED:** 18/07/2022

**ORDER NO.:** 50280669\_1

**MAP SERIES:** 1:1,000  
3390-19  
1:1,000 3390-24

**MAP SHEETS:** 1:1,000 3390-19  
1:1,000 3390-24

**COMPILED AND PUBLISHED BY:**  
Ordnance Survey Ireland,  
Phoenix Park,  
Dublin 8,  
Ireland.

Unauthorised reproduction  
Infringes Ordnance Survey Ireland  
and Government of Ireland  
copyright.

All rights reserved.  
No part of this publication may  
be copied, reproduced  
or transmitted in any form  
or by any means without the prior  
written permission of  
the copyright owners.

The representation on this map  
of a road, track or footpath  
is not evidence of the existence  
of a right of way.

Ordnance Survey maps  
never show legal property  
boundaries, nor do they  
show ownership of  
physical features.

© Suirbhéireacht Ordanáis Éireann,  
2022  
© Ordnance Survey Ireland, 2022  
[www.osi.ie/copyright](http://www.osi.ie/copyright)

**LEGEND:**  
<http://www.osi.ie>  
search 'Large Scale Legend'

## OSI Site Location Plan

Scale - 1:1,000



### Project Title:

First floor extension over porch, conversion of existing attic space to non-habitable space with alterations from hipped roof to apex roof, flat roof dormer to rear and all associated site works all at 2 Killakee Court Firhouse Dublin 24

**NOT FOR CONSTRUCTION**

Client: Gavin & Suzanne Finnegan

Date: July 2022

### Drawing No: 22-XO-PA-0001

Rev: -

### Drawing Title - OSI Site Location Plan

Scale - as shown

This drawing is copyright © to Graham McNevin and may not be used or copied without written permission. Use only figured dimensions. Do not scale this drawing. The contractor is responsible for checking all dimensions on site. These drawings are for Planning Application or Pricing ONLY not for Construction Drawings are based on measured survey and visual inspection only. No opening up of construction or hidden areas was carried out. All construction work to be carried out in accordance with current Irish Building Regulations. Technical Guidance Documents and Acceptable Construction Details which take precedence over any information on these drawings or specifications.

<b>RIAI</b>	Registered Architect	PSDP Accreditation
	2022	P

architectural & planning consultants  
3 Killakee Gardens, Firhouse, Dublin 24  
ph 0877579329  
e [graham@mcnevin.design.com](mailto:graham@mcnevin.design.com)  
[www.mcnevin.design.com](http://www.mcnevin.design.com)

