



Existing Contiguous West Site Elevation A-A Part 1

SCALE: 1 : 500

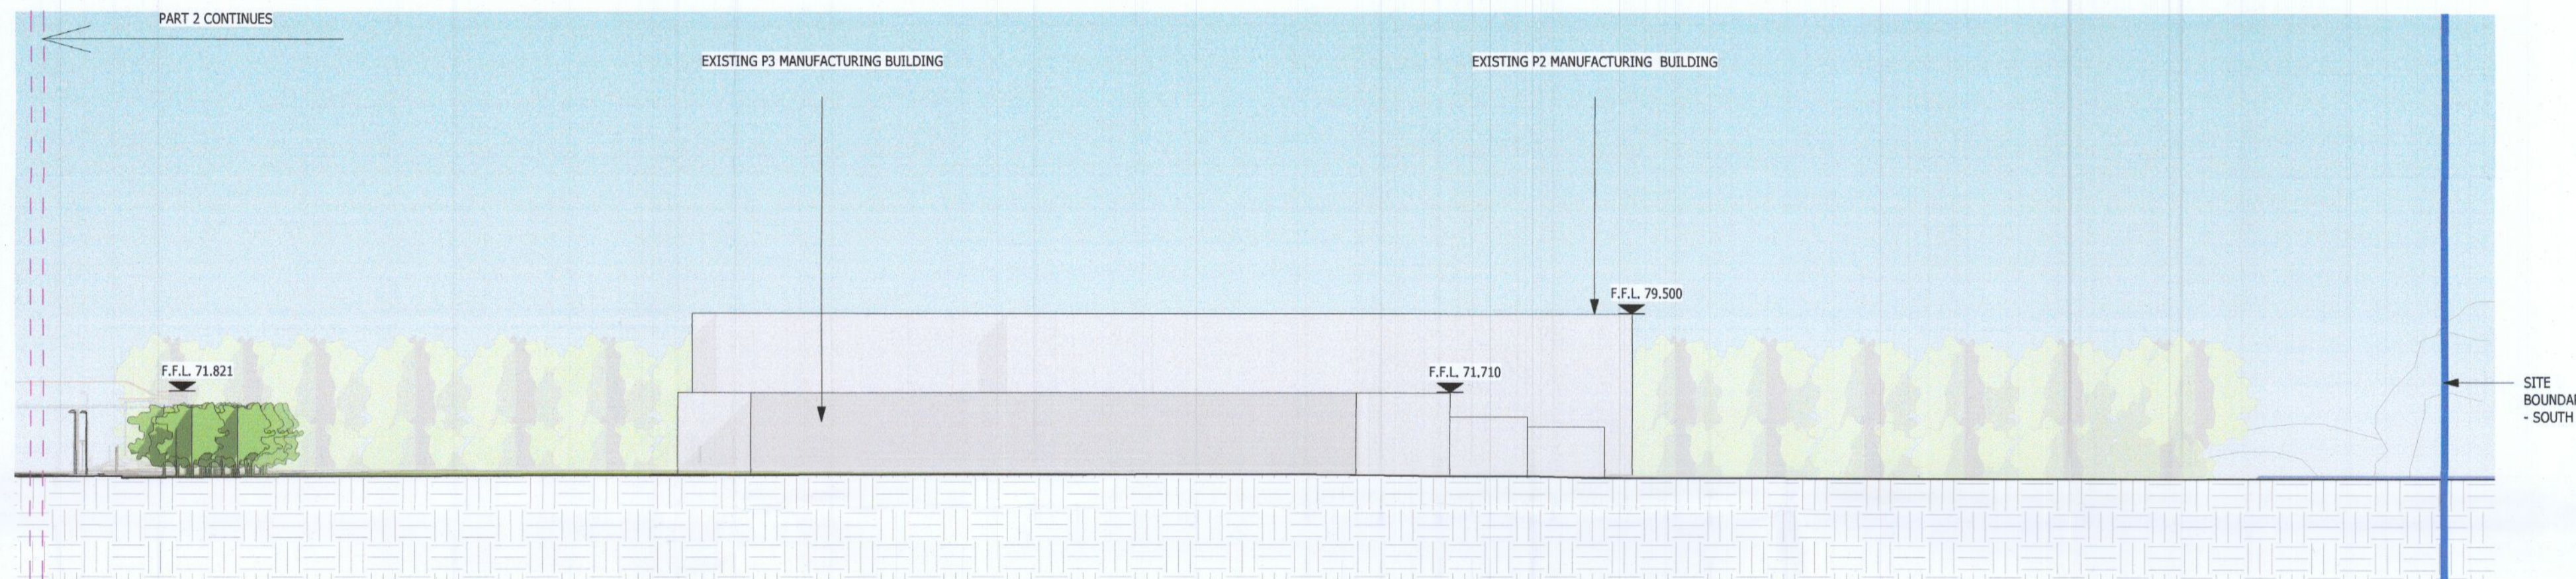

Existing Contiguous West Site Elevation A-A Part 2

SCALE: 1 : 500

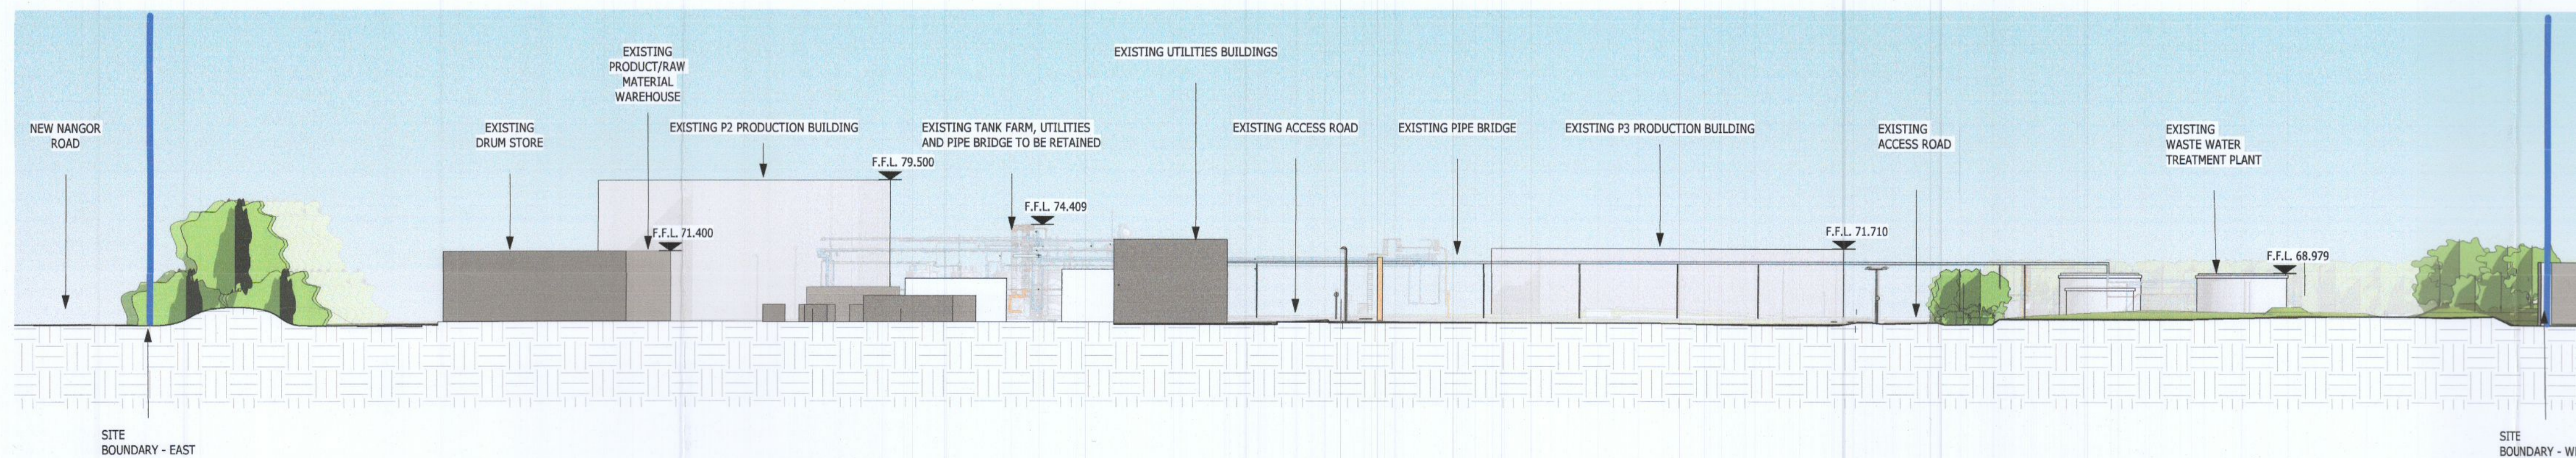


Existing South Contiguous Site Elevation B-B

SCALE: 1 : 500

NOTES

1. THIS DRAWING IS TO BE READ IN CONJUNCTION WITH ALL RELEVANT ARCHITECTS AND ENGINEER'S DRAWINGS, SPECIFICATIONS AND SCOPE OF WORKS DOCUMENTS.
2. DO NOT SCALE DRAWINGS. USE FIGURED DIMENSIONS ONLY & VERIFY ON SITE.
3. ANY DISCREPANCIES TO BE REPORTED TO THE ARCHITECT / CM TEAM IMMEDIATELY.
4. ALL DIMENSIONS ARE IN MILLIMETRES.
5. ALL LEVELS ARE IN METERS.
6. DRAWING TO BE READ IN CONJUNCTION WITH OTHER PROJECT DISCIPLINE DRAWINGS.
7. COORDINATE ALL ACTIVITIES WITH CONSTRUCTION MANAGEMENT TEAM ON ACTIVITIES REQUIRING OTHER TRADES ATTENDANCE.

KEYPLAN

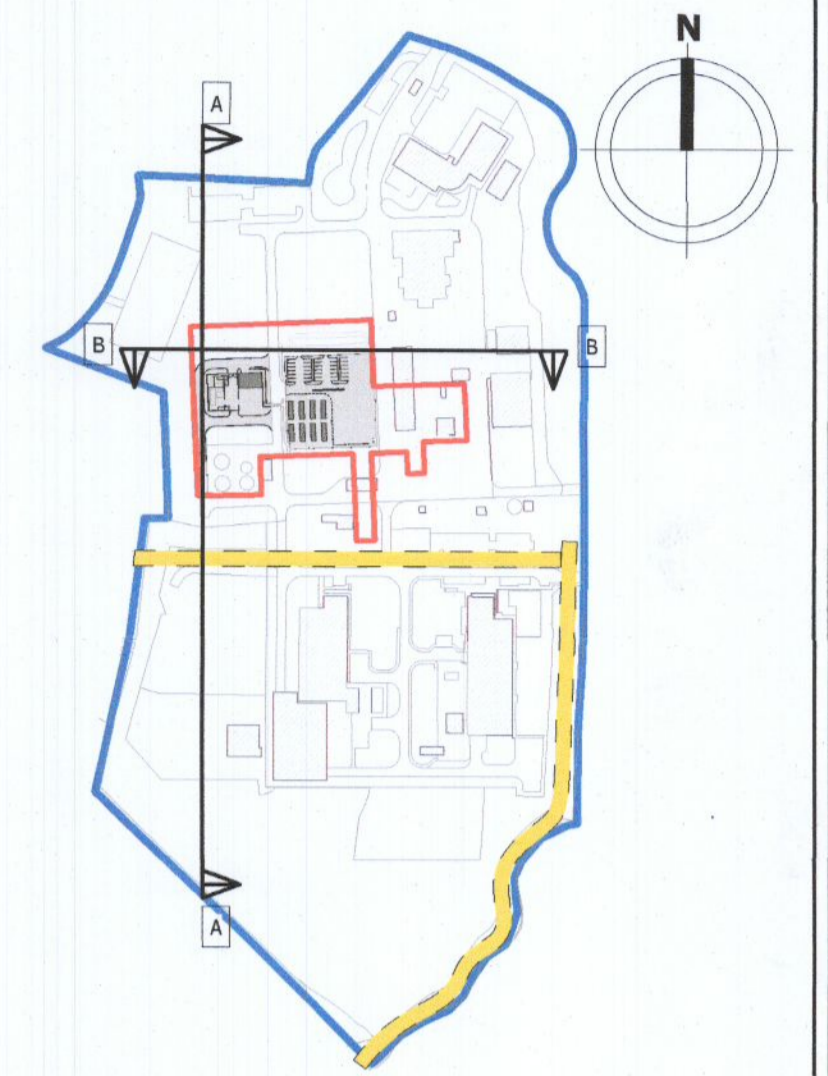

B	13.JUL.22	Issued for Planning	JD	AK	AQ	EF
A	30.JUN.22	Issued for Information	JD	AK	AQ	EF
REV	DATE	DESCRIPTION	DRN	DES	CHKD	APPR

STATUS: PLANNING

CLIENT



THIS DRAWING IS THE PROPERTY OF DPS AND SHALL NOT BE USED, REPRODUCED OR DISCLOSED TO ANYONE WITHOUT THE PRIOR WRITTEN PERMISSION OF DPS AND SHALL BE RETURNED UPON REQUEST.

PROJECT: TAKEDA VOC ABATEMENT SYSTEM

TITLE: EXISTING SITE CONTIGUOUS ELEVATIONS

PROJECT No. A21DB035	A1 SCALE 1:500	DISCIPLINE Architecture
CLIENT DRAWING NO. N/A	DRAWING NO. A21DB035-AE-PL-322	SHT REV B