

● **RETENTION OF EXTENSION TO REAR OF 123 WHITEHALL ROAD, DUBLIN 12.**

● **ENDA-FANNING FRIAL BUNARAS, WHITEHALL RD, CHURCHTOWN, DUBLIN 14 COMPILED AND PUBLISHED BY:**

Ordnance Survey Ireland,
Phoenix Park,
Dublin 8,
Ireland.

Unauthorised reproduction infringes Ordnance Survey Ireland and Government of Ireland copyright.

All rights reserved. No part of this publication may be copied, reproduced or transmitted in any form or by any means without the prior written permission of the copyright owners.

The representation on this map of a road, track or footpath is not evidence of the existence of a right of way.

Ordnance Survey maps never show legal property boundaries, nor do they show ownership of physical features.

© Suirbhéireacht Ordnáis Éireann, 2021

© Ordnance Survey Ireland, 2021

www.osi.ie/copyright

729991

● **JULY 2022**

● **TEL 087 256 1524**

● **LEGEND:**


<http://www.osi.ie>;

search 'Large Scale Legend'

Planning Pack Map

712367

712134

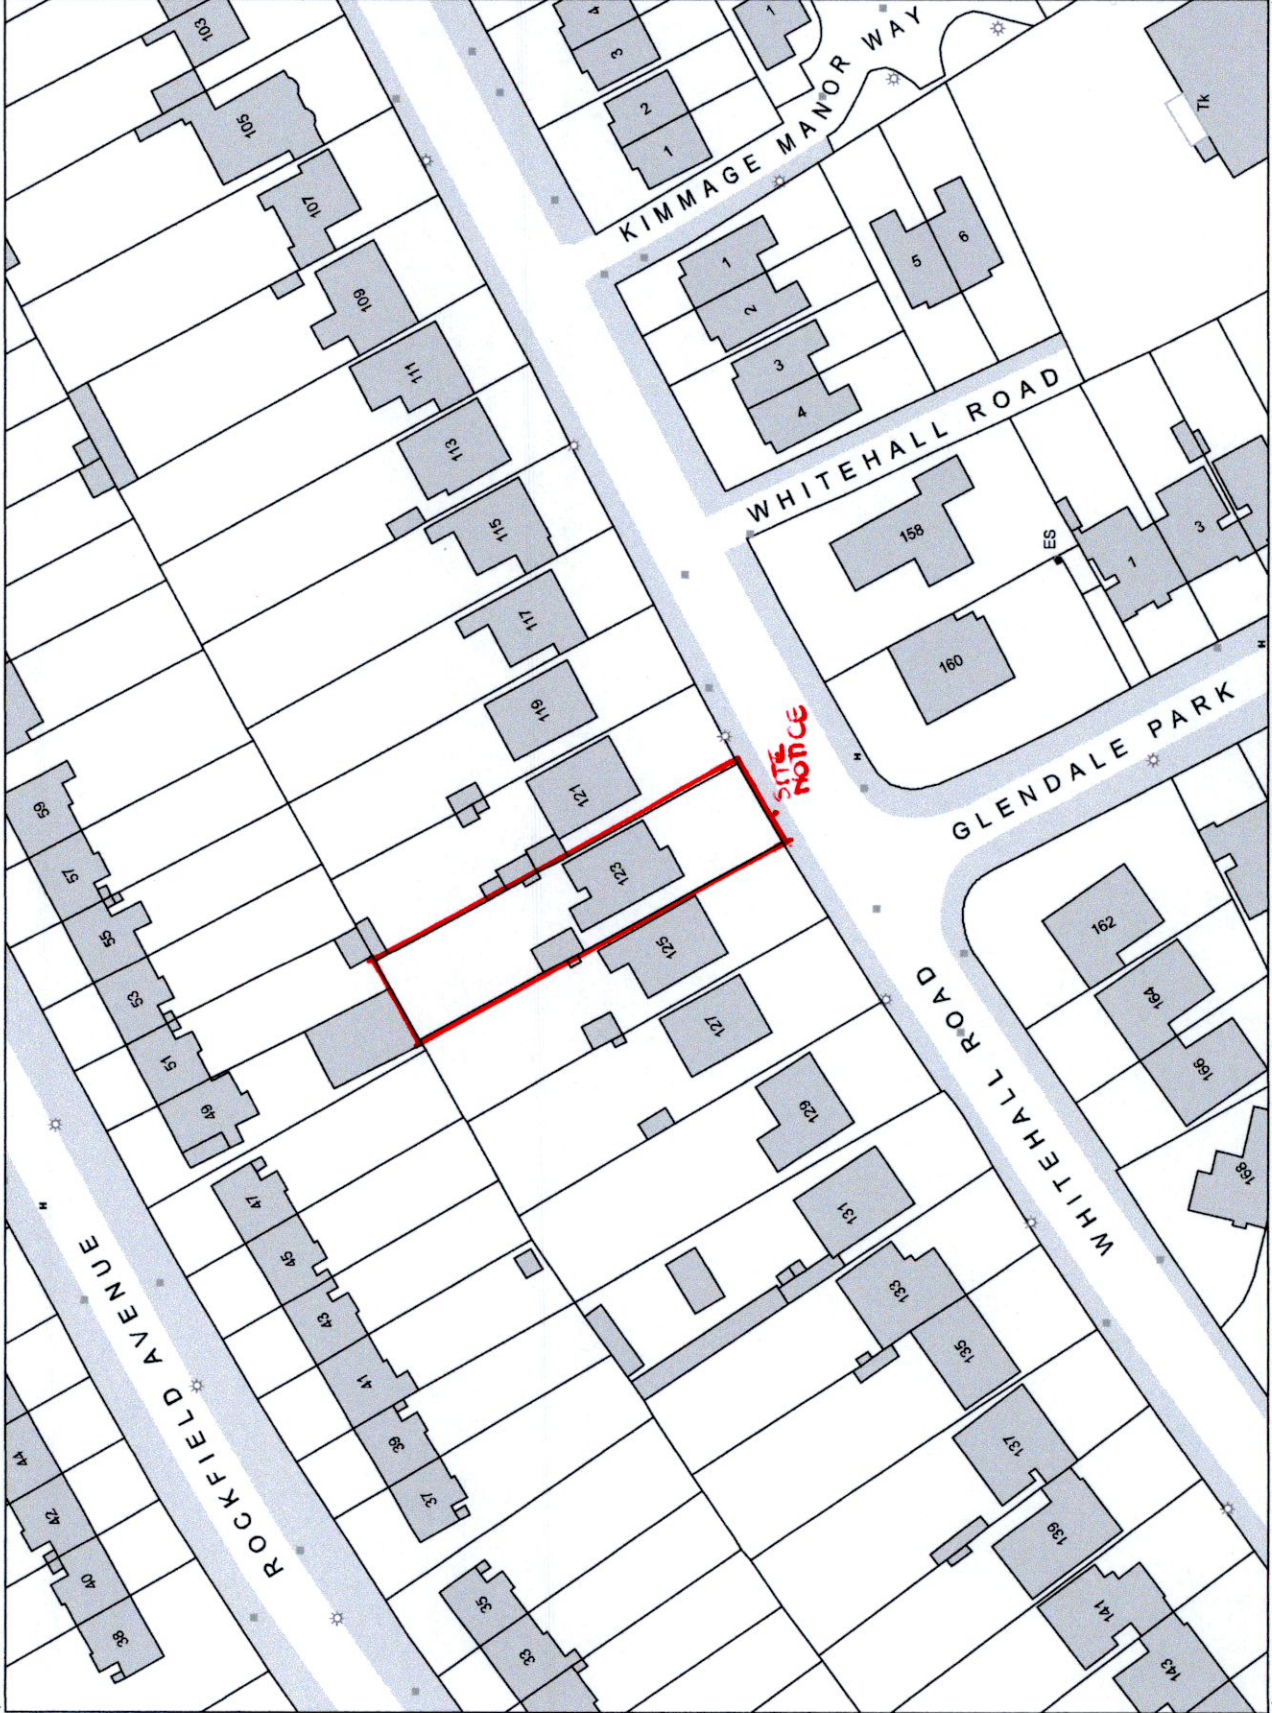

712367

729991

CAPTURE RESOLUTION:
The map objects are only accurate to the resolution at which they were captured.
Output scale is not indicative of data capture scale.
Further information is available at:
<http://www.osi.ie>; search 'Capture Resolution'

OUTPUT SCALE: 1:1,000

