



Proposed Contiguous West Site Elevation A-A Part 1
SCALE: 1 : 500

Part 2 Continued

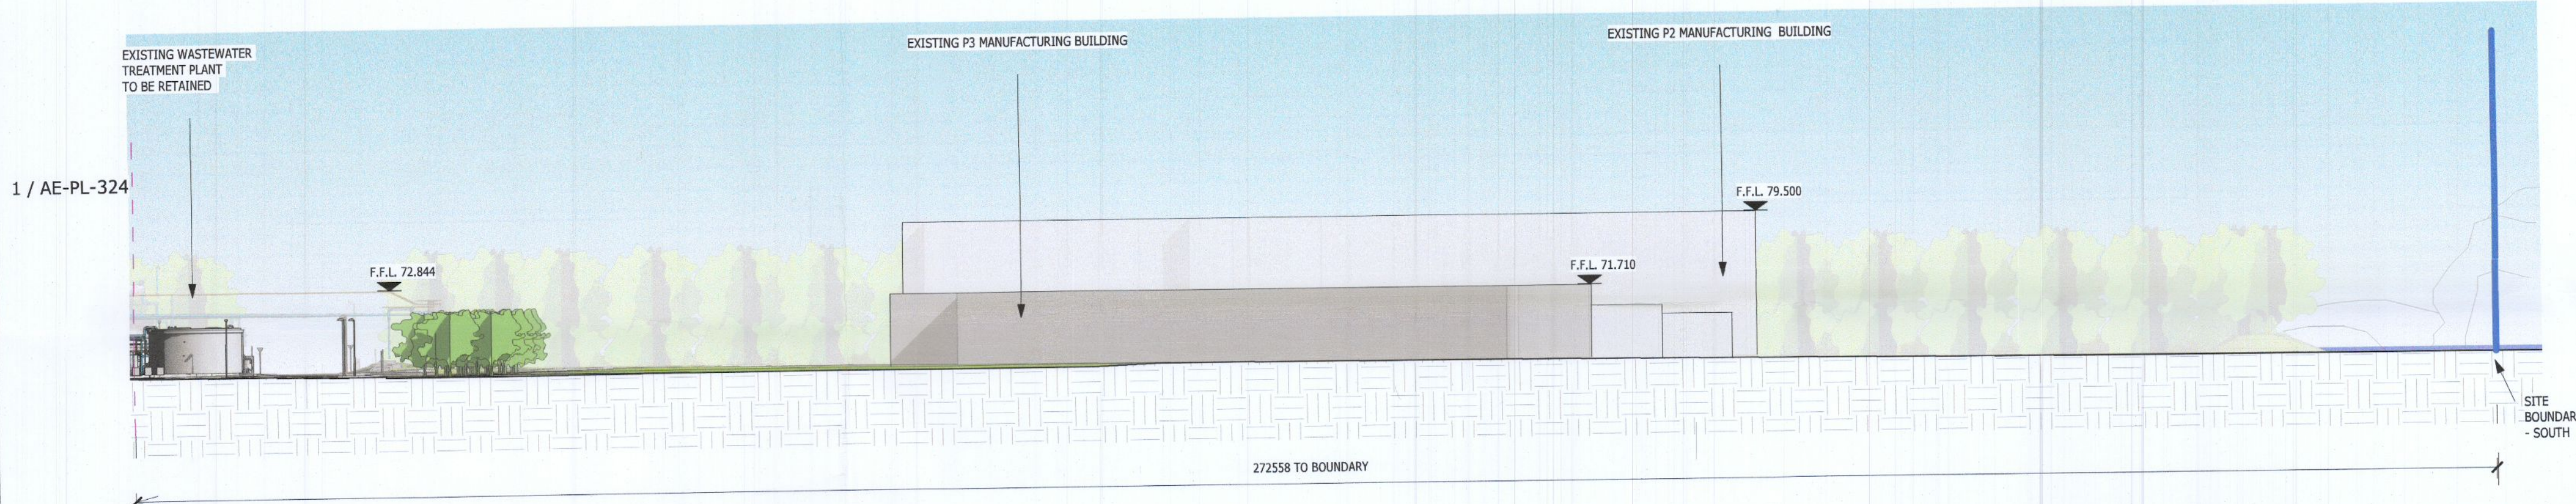


Proposed Contiguous West Site Elevation A-A Part 2
SCALE: 1 : 500

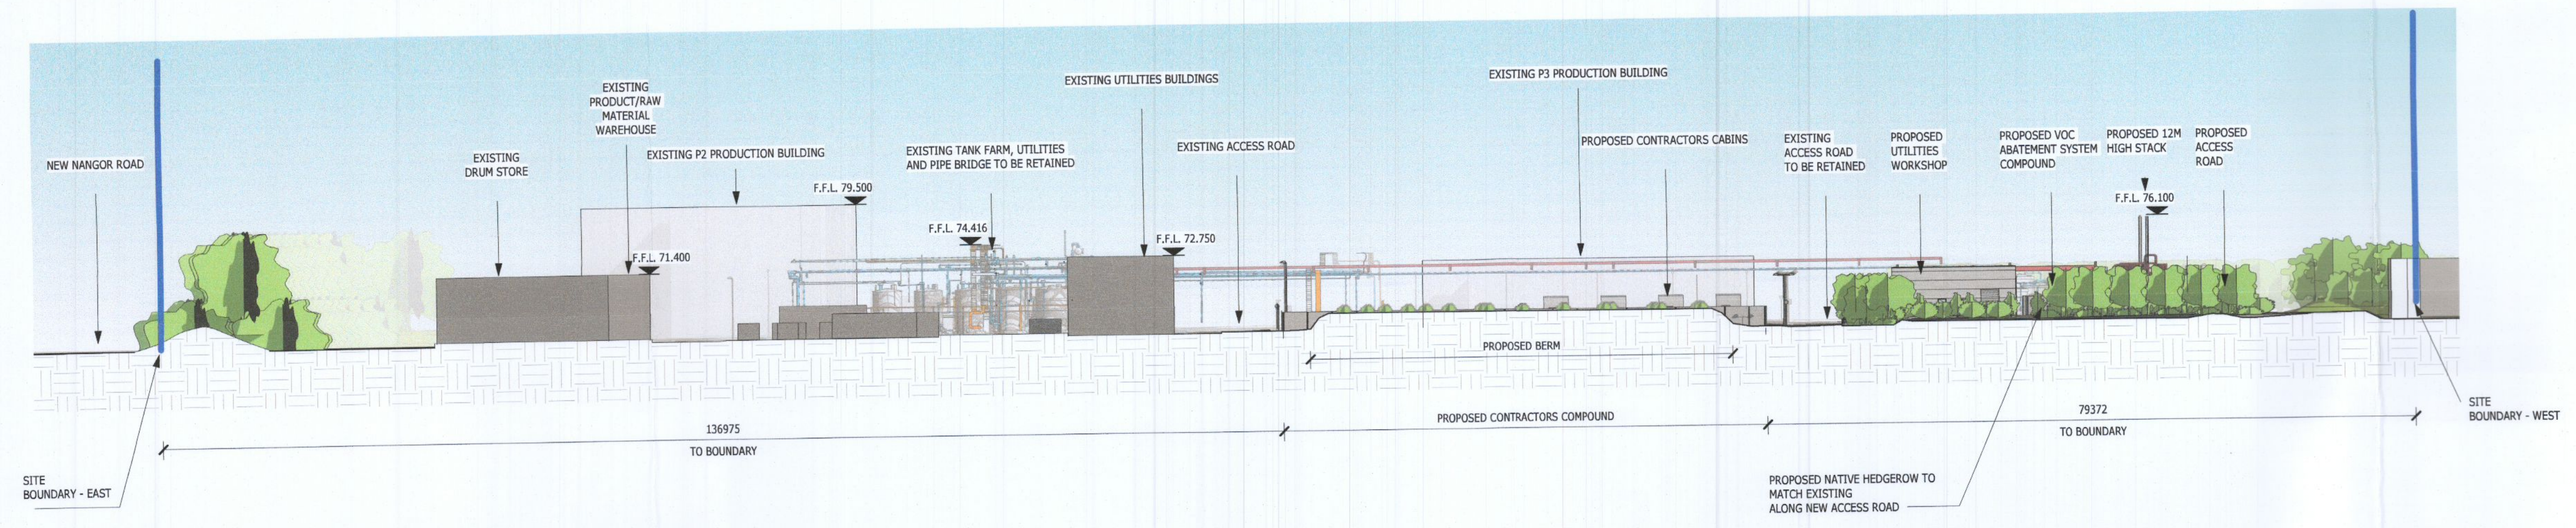

Proposed Contiguous South Site Elevation B-B
SCALE: 1 : 500

- NOTES**
1. THIS DRAWING IS TO BE READ IN CONJUNCTION WITH ALL RELEVANT ARCHITECTS AND ENGINEER'S DRAWINGS, SPECIFICATIONS AND SCOPE OF WORKS DOCUMENTS.
 2. DO NOT SCALE DRAWINGS. USE FIGURED DIMENSIONS ONLY & VERIFY ON SITE.
 3. ANY DISCREPANCIES TO BE REPORTED TO THE ARCHITECT / CM TEAM IMMEDIATELY.
 4. ALL DIMENSIONS ARE IN MILLIMETRES.
 5. ALL LEVELS ARE IN METERS.
 6. DRAWING TO BE READ IN CONJUNCTION WITH OTHER PROJECT DISCIPLINE DRAWINGS.
 7. COORDINATE ALL ACTIVITIES WITH CONSTRUCTION MANAGEMENT TEAM ON ACTIVITIES REQUIRING OTHER TRADES ATTENDANCE.

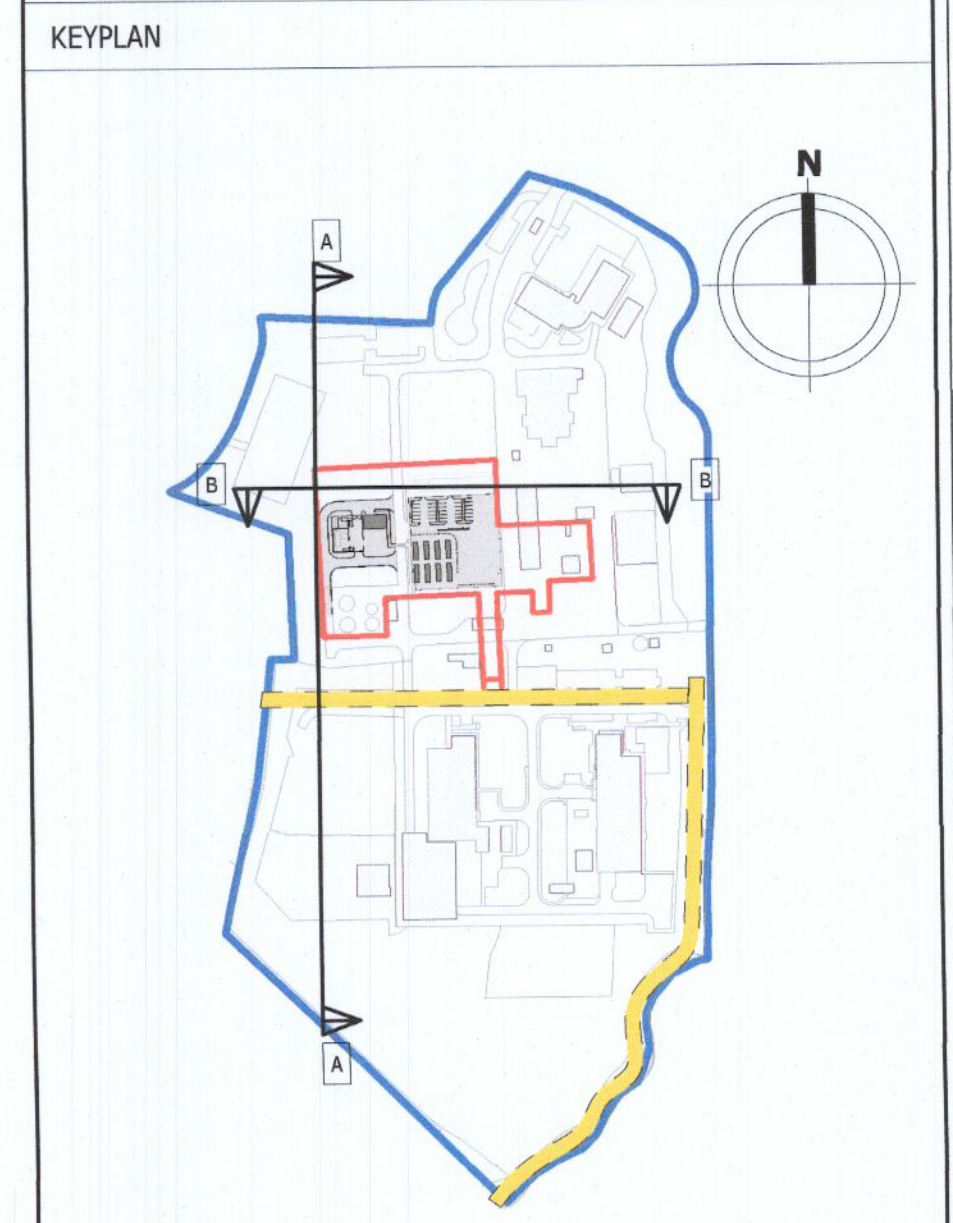

REV	DATE	DESCRIPTION	DRN	DES	CHKD	APPR
C	13 JUL 22	Issued for Planning	JD	AK	AQ	EF
B	30 JUN 22	Issued for Information	JD	AK	AQ	EF
A	02 JUN 22	Issued for Information	JD	AK	AQ	EF

STATUS: PLANNING



THIS DRAWING IS THE PROPERTY OF DPS AND SHALL NOT BE USED, REPRODUCED OR DISCLOSED TO ANYONE WITHOUT THE PRIOR WRITTEN PERMISSION OF DPS AND SHALL BE RETURNED UPON REQUEST.

PROJECT: TAKEDA VOC ABATEMENT SYSTEM

TITLE: PROPOSED CONTIGUOUS SITE ELEVATIONS

PROJECT No. A21DB035	A1 SCALE 1:500	DISCIPLINE Architecture
CLIENT DRAWING NO. 1022429	DRAWING NO. A21DB035-AE-PL-324	SHT REV C