


1
RPA 03

EXISTING FRONT CONTIGUOUS ELEVATION

SCALE 1:200

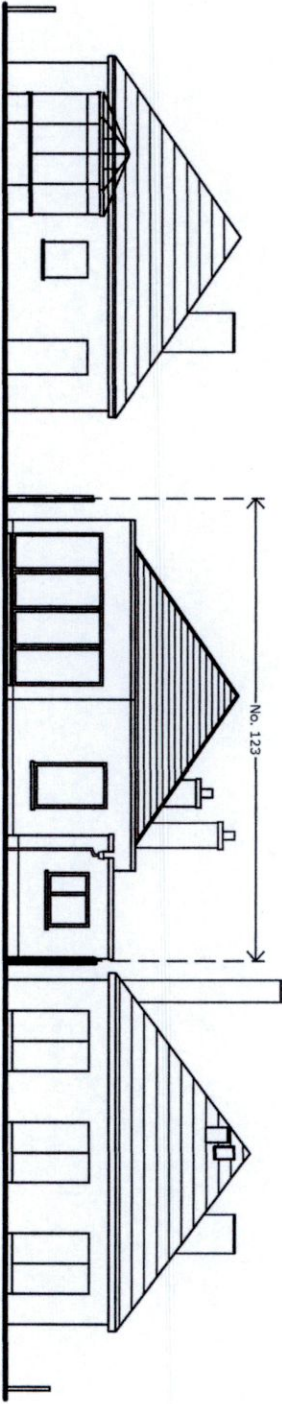


2
RPA 03

EXISTING REAR CONTIGUOUS ELEVATION

SCALE 1:200

ENDA FANNING

aArch (IHL) P&A

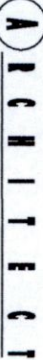

Dangras, Whitehall Road, Churchtown, Dublin 14
 endofanningarchitect@gmail.com 0872561524

CLIENT:

Kevin & Robyn O'Shea
 123 Whitehall Road,
 Dublin 12



DRAWING TITLE:

Existing contiguous elevations
 at 123 Whitehall Road, Dublin 12

PROJECT:

Retention planning application
 at 123 Whitehall Road, Dublin 12

DRAWING NO: RPA 03 SCALE: 1:200

REV NO: DATE: JULY 2022