




A - PROPOSED NORTH-WEST SITE VIEW



B - PROPOSED SOUTH-EAST SITE VIEW (POST CONTRACTORS COMPOUND REMOVAL)

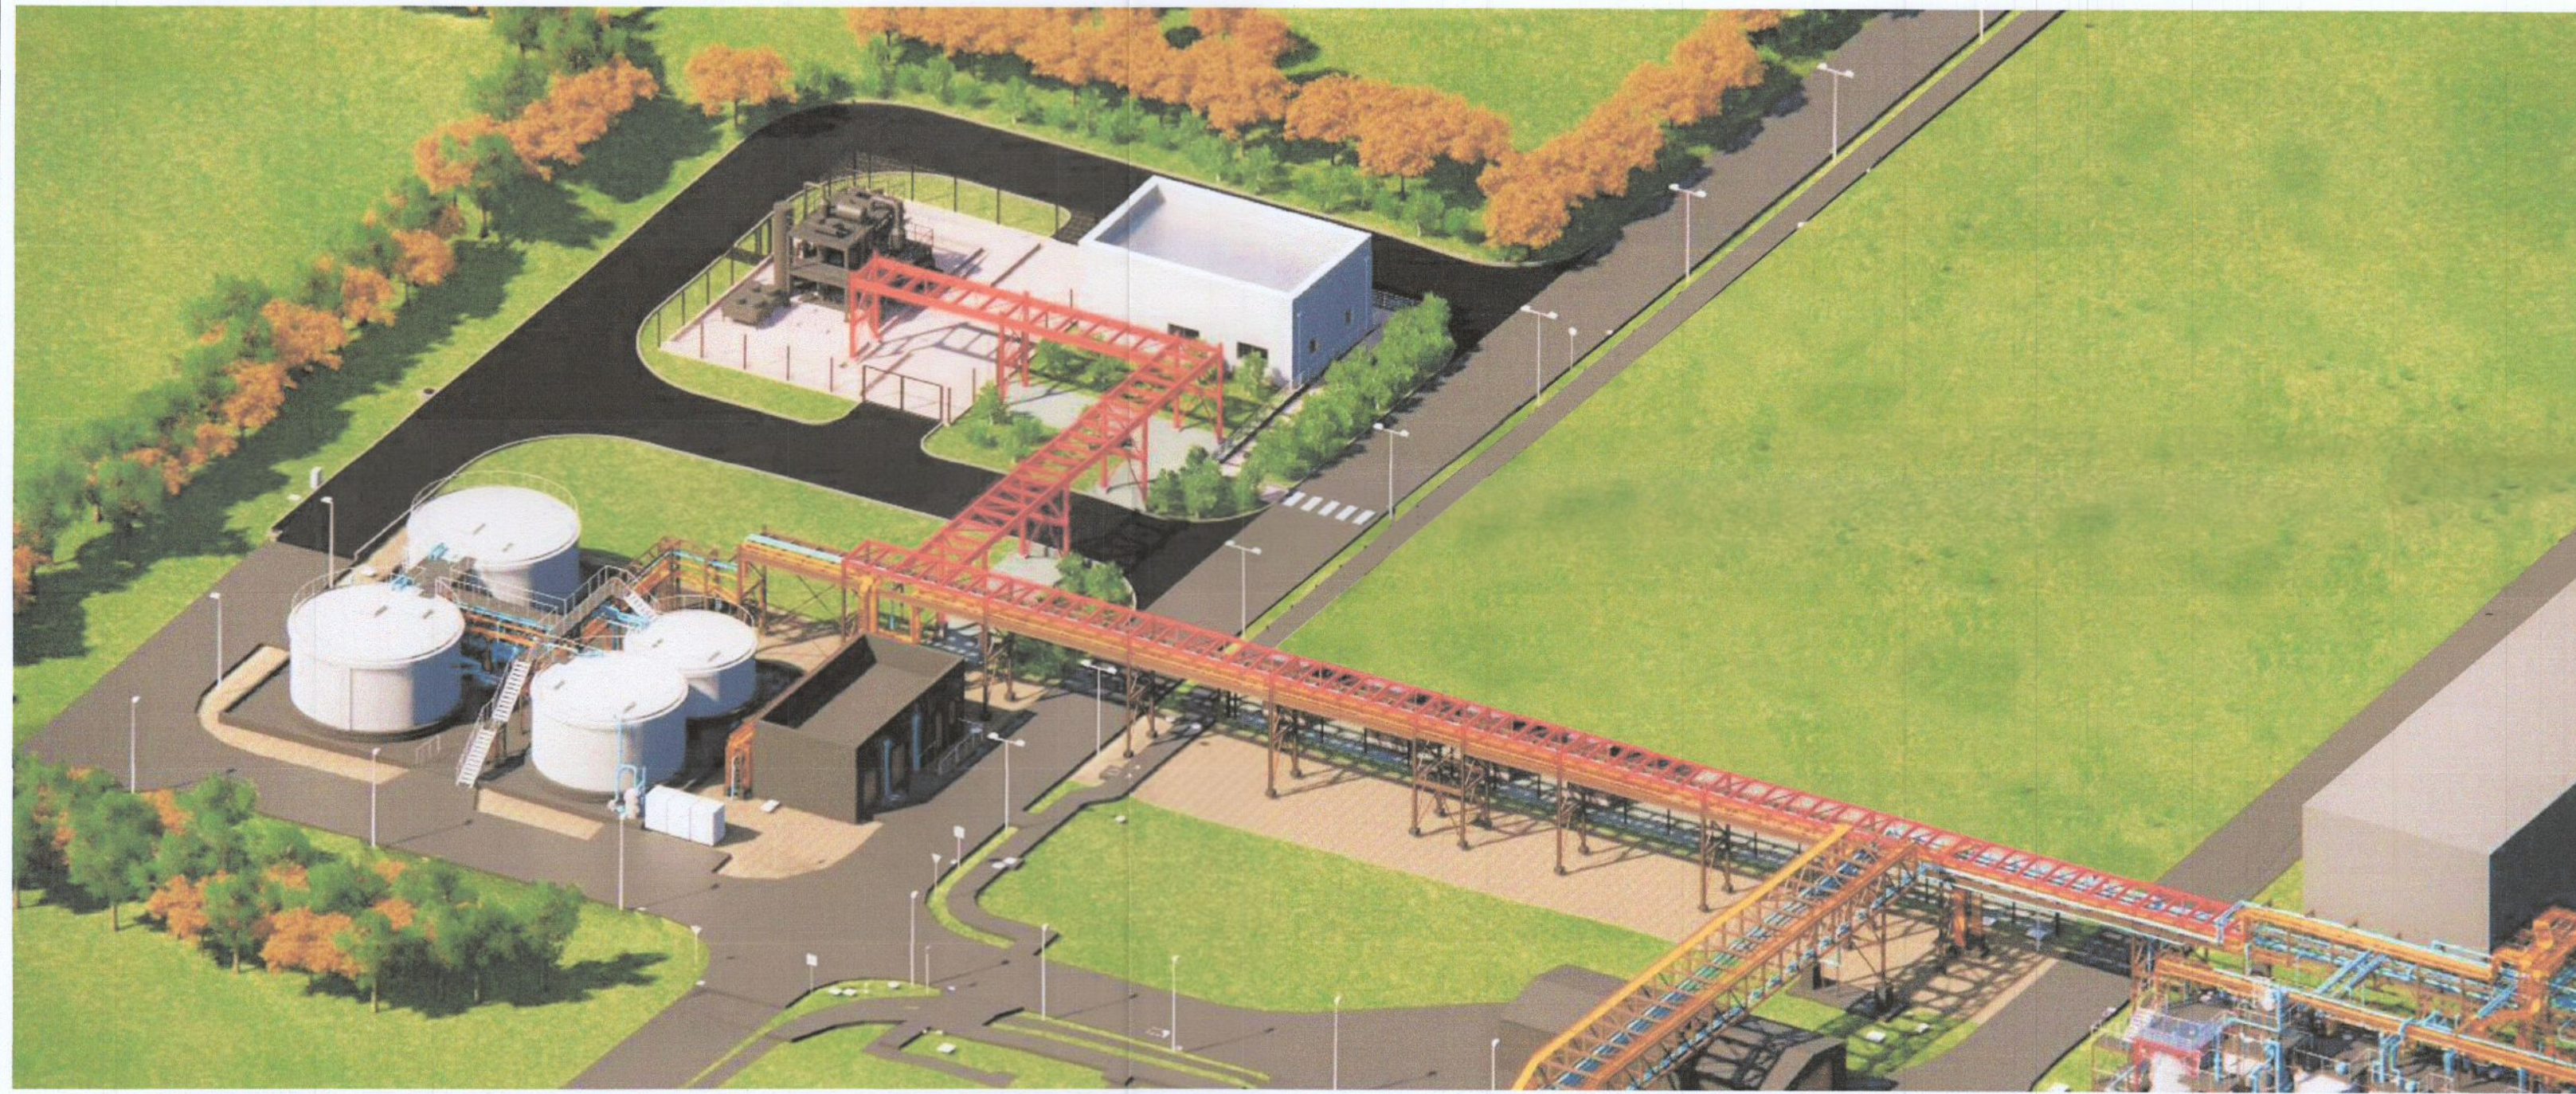


C - PROPOSED VIEW FROM NORTH-EAST TO UTILITIES BUILDING



D - PROPOSED VIEW FROM NORTH-WEST TO VOC COMPOUND

- NOTES**
1. THIS DRAWING IS TO BE READ IN CONJUNCTION WITH ALL RELEVANT ARCHITECTS AND ENGINEER'S DRAWINGS, SPECIFICATIONS AND SCOPE OF WORKS DOCUMENTS.
  2. DO NOT SCALE DRAWINGS. USE FIGURED DIMENSIONS ONLY & VERIFY ON SITE.
  3. ANY DISCREPANCIES TO BE REPORTED TO THE ARCHITECT / CH TEAM IMMEDIATELY.
  4. ALL DIMENSIONS ARE IN MILLIMETRES.
  5. ALL LEVELS ARE IN METERS.
  6. DRAWING TO BE READ IN CONJUNCTION WITH OTHER PROJECT DISCIPLINE DRAWINGS.
  7. COORDINATE ALL ACTIVITIES WITH CONSTRUCTION MANAGEMENT TEAM ON ACTIVITIES REQUIRING OTHER TRADES ATTENDANCE.

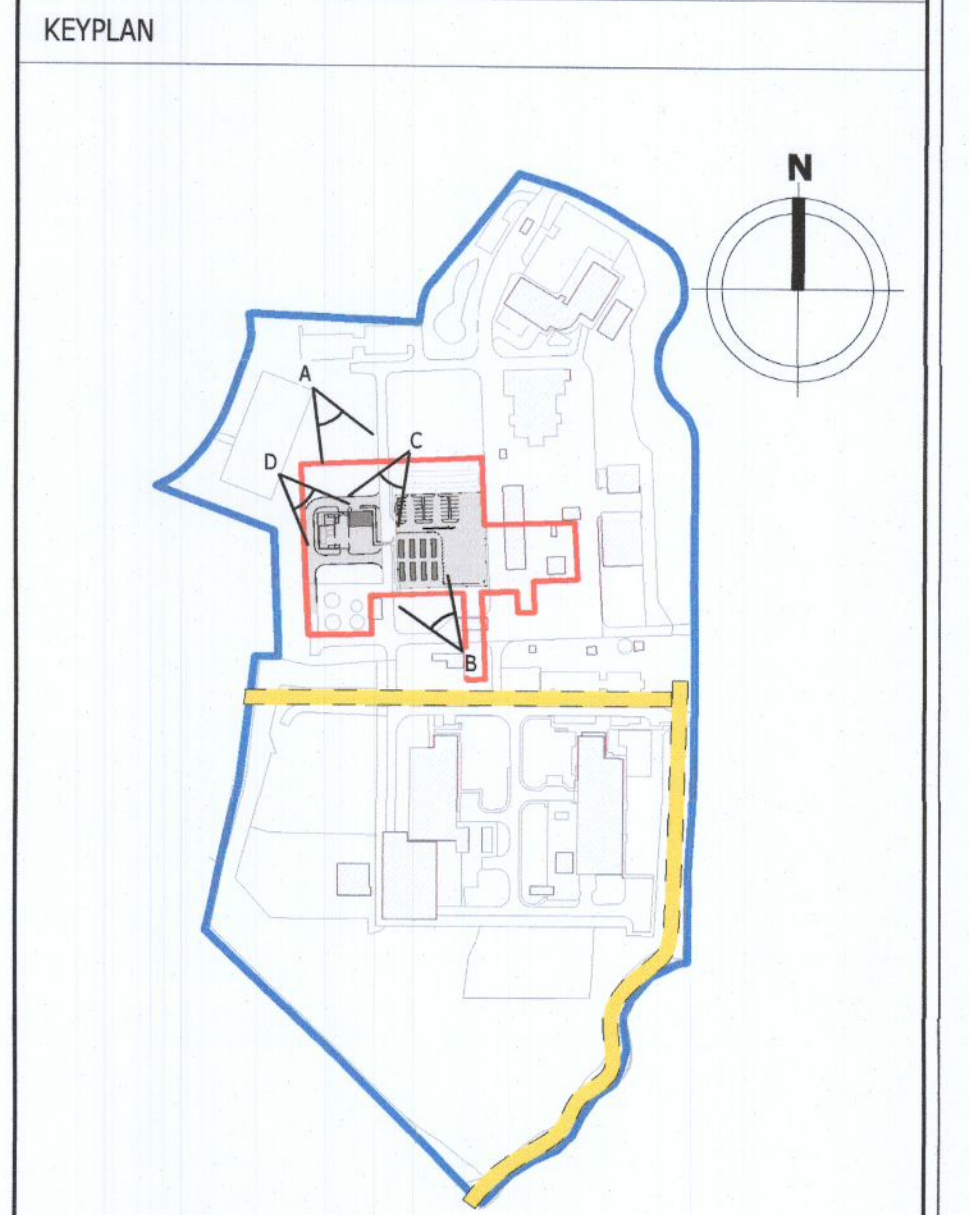

REV	DATE	DESCRIPTION	DRN	DES	CHKD	APPR
B	13.JUL.22	Issued for Planning	JD	AK	AQ	EF
A	30.JUN.22	Issued for Information	JD	AK	AQ	EF

STATUS: PLANNING

CLIENT

THIS DRAWING IS THE PROPERTY OF DPS AND SHALL NOT BE USED, REPRODUCED OR DISCLOSED TO ANYONE WITHOUT THE PRIOR WRITTEN PERMISSION OF DPS AND SHALL BE RETURNED UPON REQUEST.

PROJECT: TAKEDA VOC ABATEMENT SYSTEM  
 TITLE: PROPOSED SITE 3D VIEWS

PROJECT No.	A1 SCALE	DISCIPLINE
A21DB035	-	Architecture

CLIENT DRAWING NO.	DRAWING NO.	SHT	REV
1022429	A21DB035-AE-PL-352		B