


RED LINE INDICATES LAND IN APPLICANT'S CONTROL TO WHICH THE APPLICATION RELATES

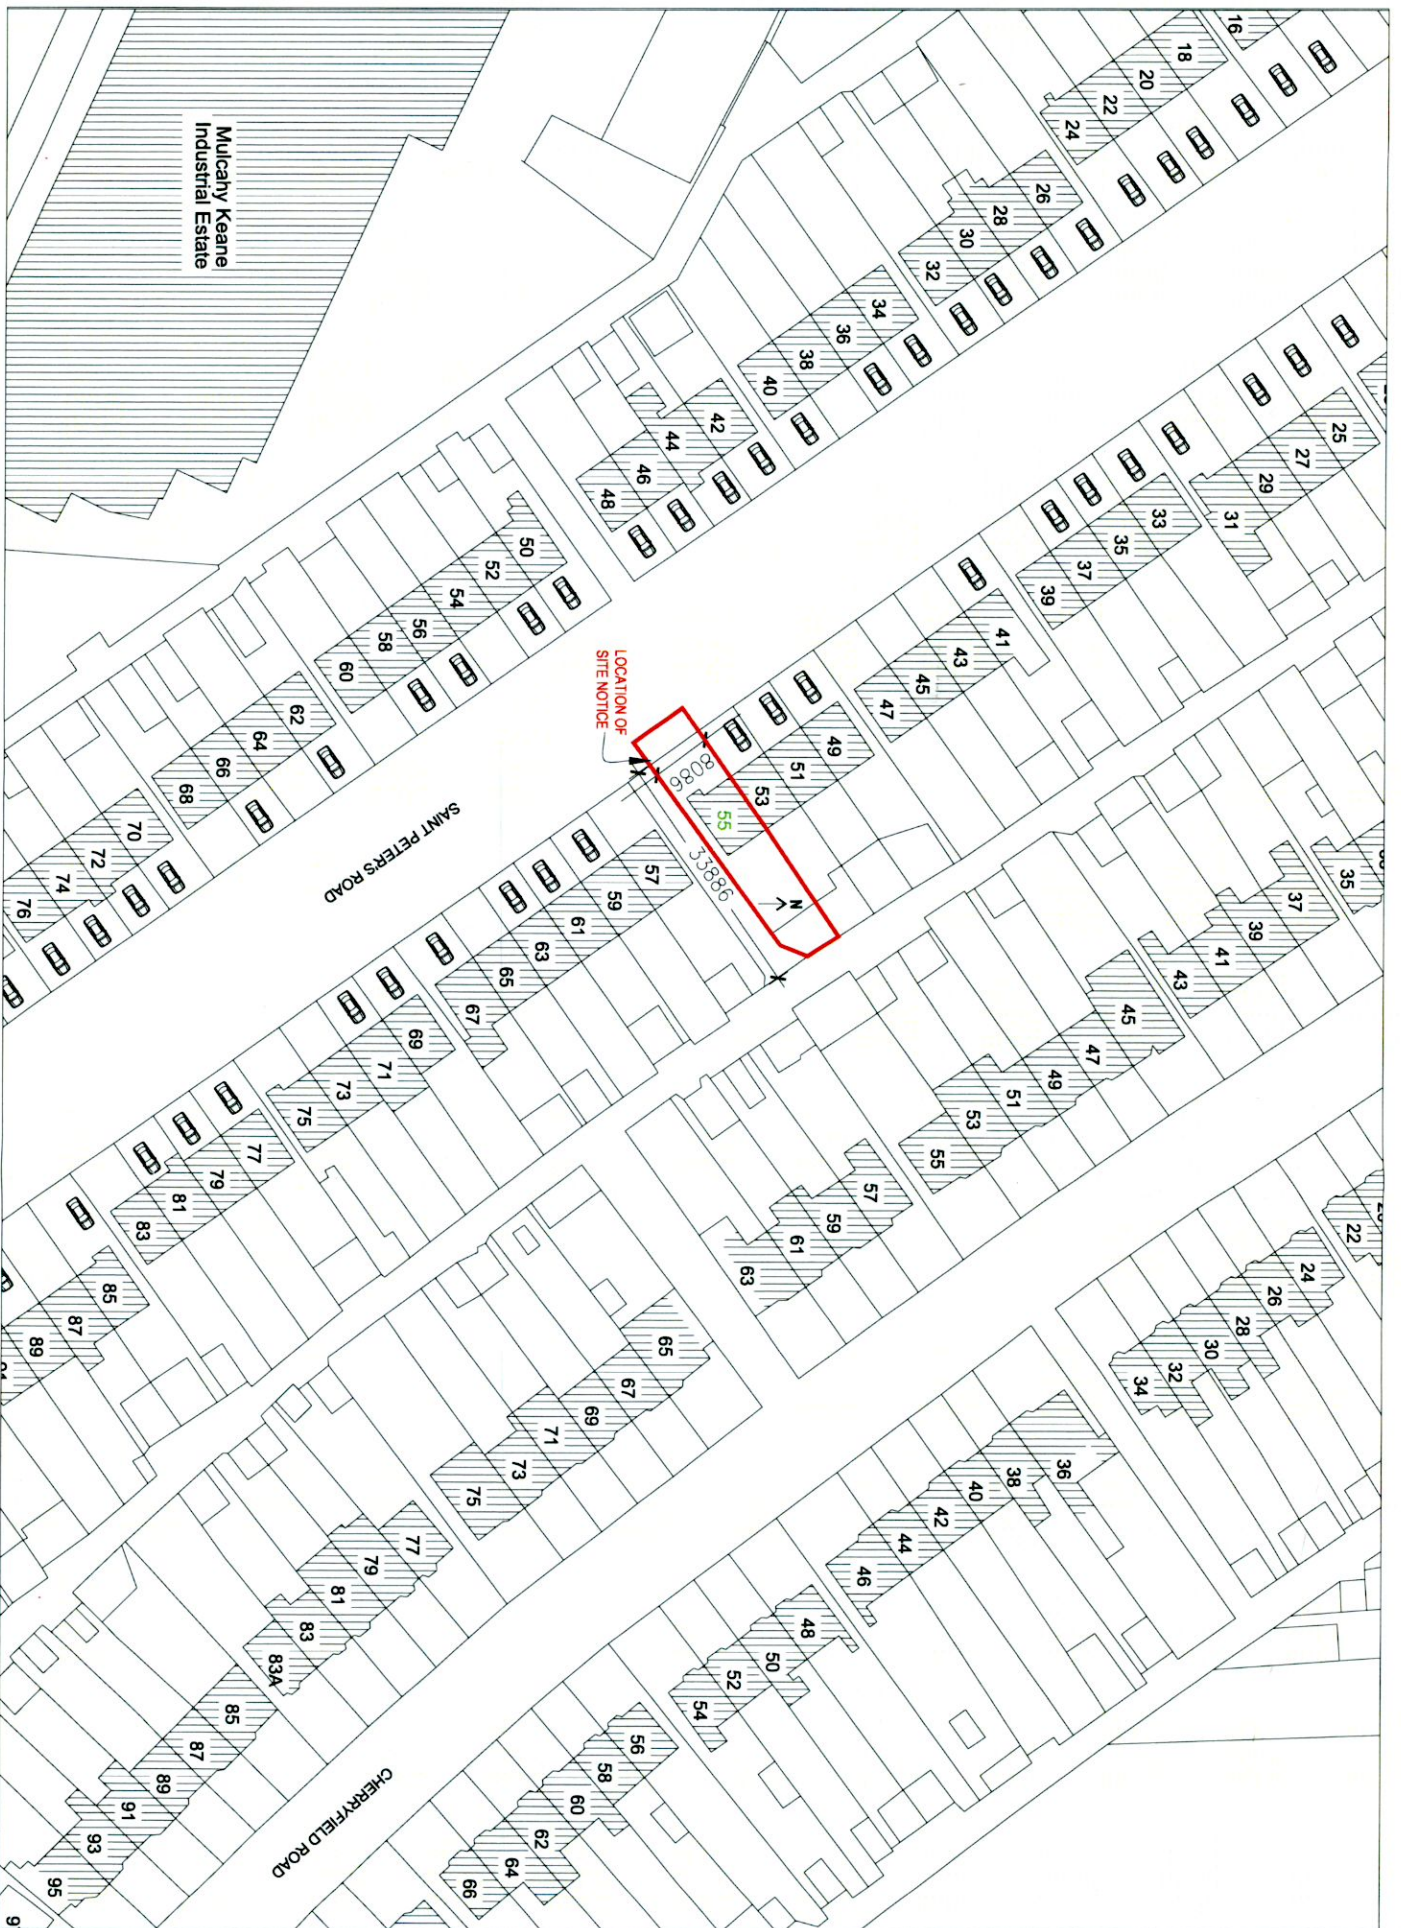

SITE LOCATION PLAN  
SCALE 1:1000

Adele Maguire  
55 ST. PETERS ROAD,  
WALKINSTOWN,  
DUBLIN 12  
D12F2X7

No.	DATE	REVISION

SCALE: 1:1000@A3	DATE: JUNE 2022	DRAWN: AM
------------------	-----------------	-----------

PROJECT TITLE: PROPOSED VEHICULAR ENTRANCE	DRAWING TITLE: SITE LOCATION PLAN
--	-----------------------------------

DRAWING NO: PA-01	REV:
-------------------	------