


PROPOSED SITE BLOCK ELEVATION

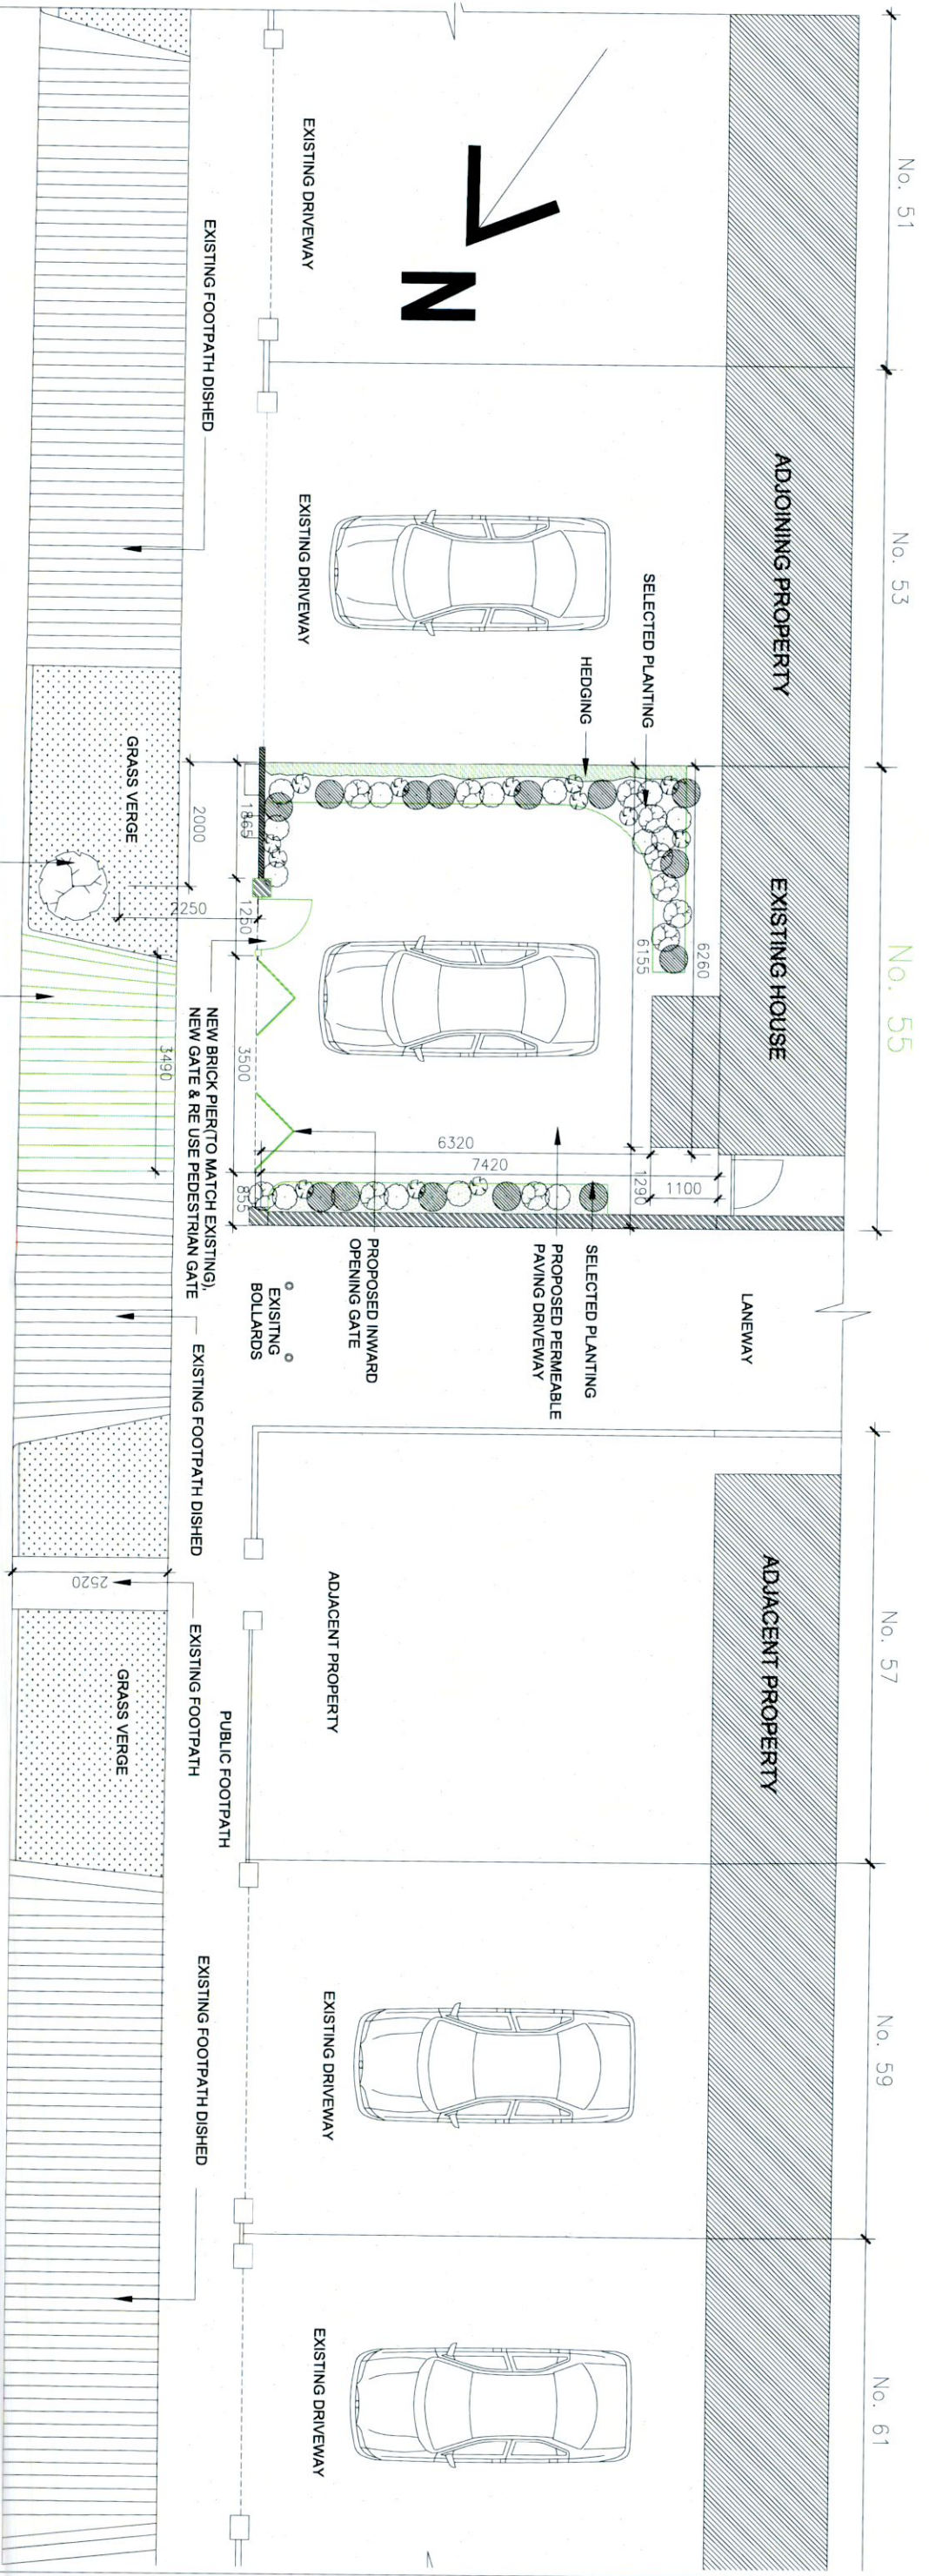

PROPOSED DRIVEWAY ENTRANCE PLAN

Adele Maguire
 55 ST. PETERS ROAD,
 WALKINSTOWN,
 DUBLIN 12
 D12P2X7

No.	DATE	REVISION

SCALE: 1:100@A3
 DATE: JUNE 2022
 DRAWN: AM

PROJECT TITLE: PROPOSED VEHICULAR ACCESS
 DRAWING TITLE: PROPOSED BLOCK PLAN & CONTIGUOUS SITE ELEVATION

DRAWING NO.	REV.
PA-04	

GRASS VERGE DISHED AS PER NEIGHBORING PROPERTY
 EXISTING TREE TO BE RETAINED & PROTECTED DURING WORKS

ST. PETERS ROAD

PROPOSED WORKS IN GREEN