


Existing Front Block Elevation scale 1:100.

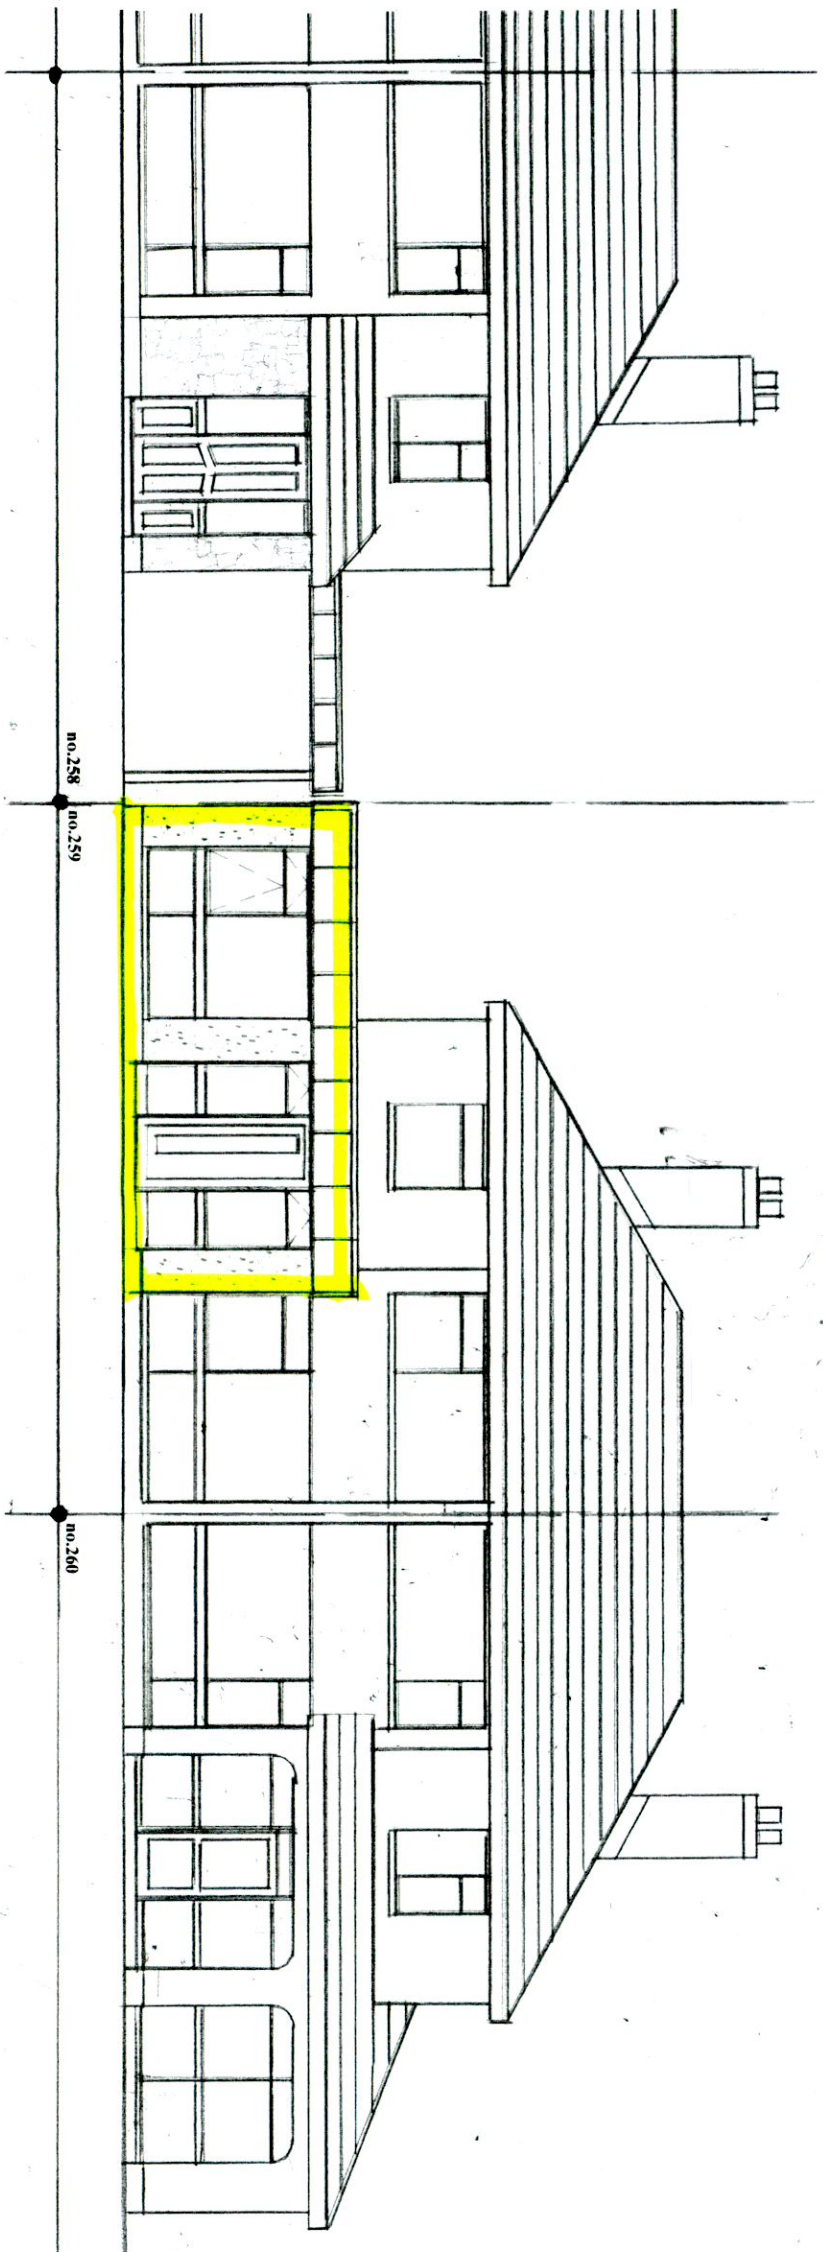

Proposed Front Block Elevation scale 1:100.

Drawing No 03.06.2022

DESMOND J. HALPIN & ASSOCIATES
 PLANNING & BUILDING DESIGN CONSULTANTS
 15 Carriglen Drive
 Ft. house
 Dublin 24
 Registered Company No 411360
 E-Mail: DESHALPIN15@aol.com