


Existing Side Elevation [from no.258] scale 1:100.

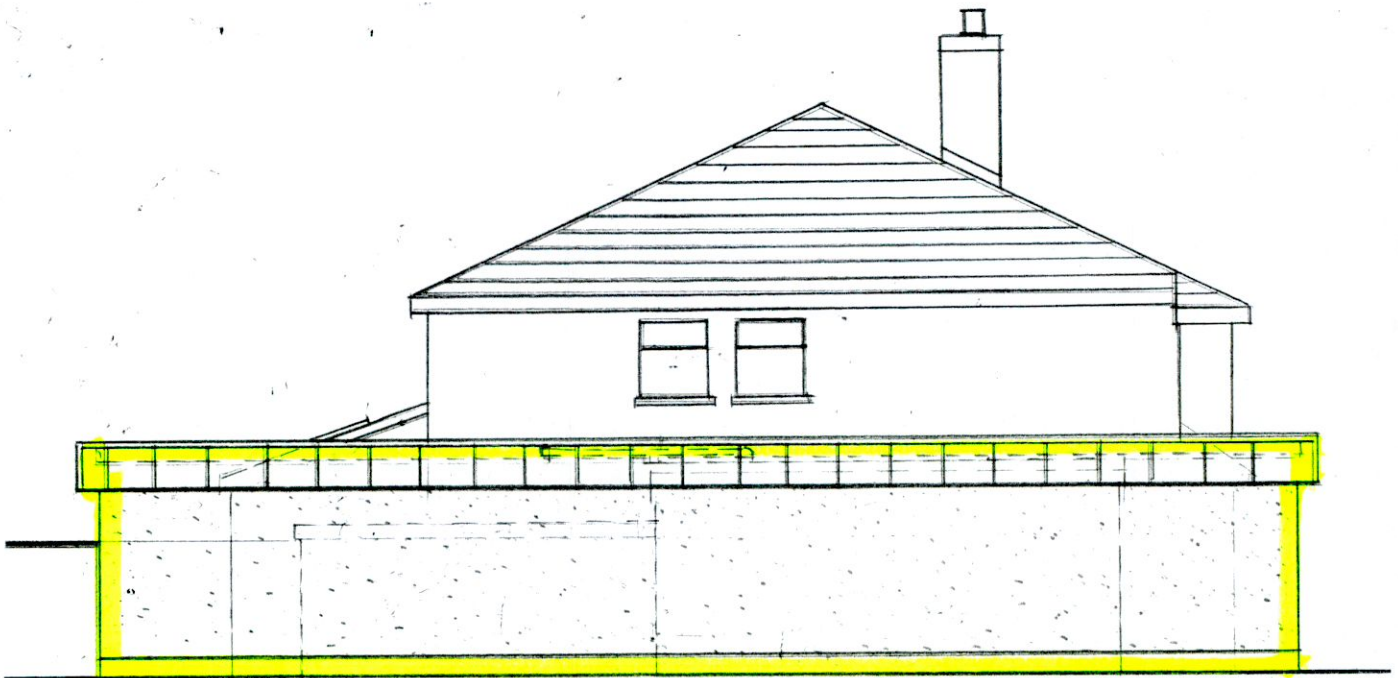

Proposed Side Elevation [from no.258] scale 1:100.

**Drawing No**

**04.06.2022**

**DESMOND J. HALPIN. & ASSOCIATES**  
**PLANNING & BUILDING DESIGN CONSULTANTS**

15, Carriglea Drive,  
Firhouse,  
Dublin 24

Phone NO: 014523710  
Mobile No: 0879734595  
Registered Company No. 111360  
E-Mail: DesHALPIN15@GMail.com