
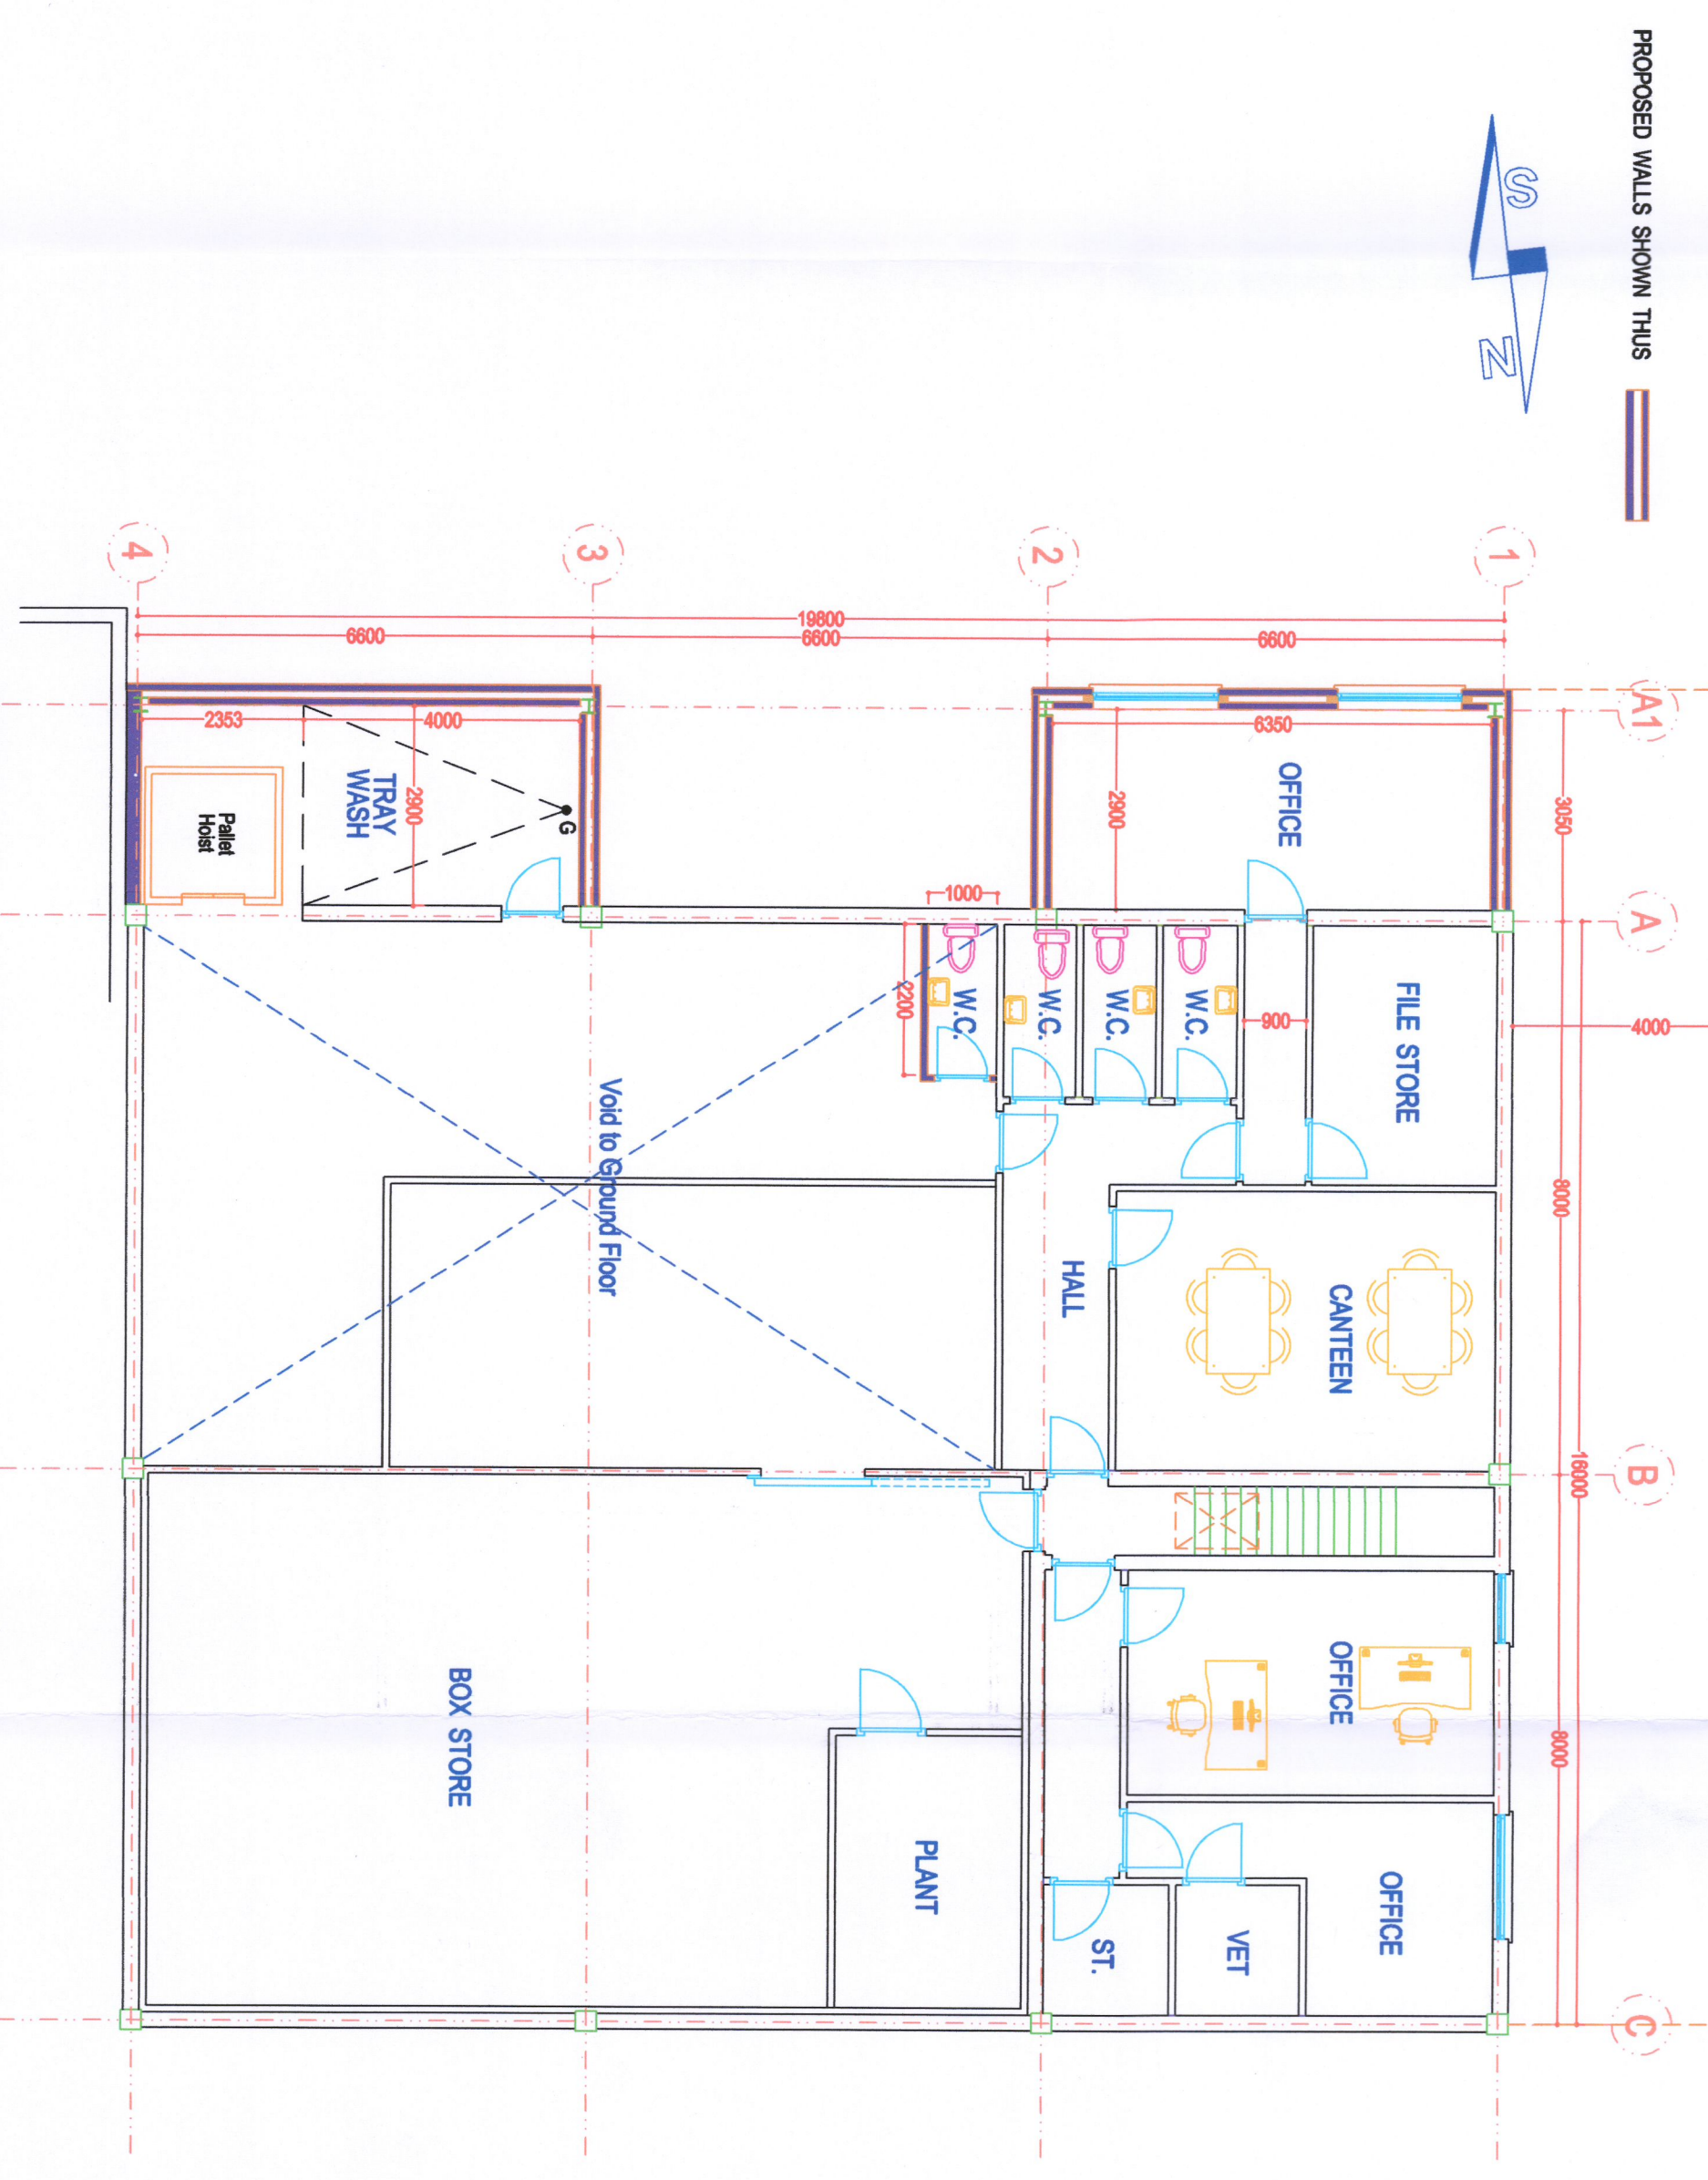


EXISTING GROUND FLOOR
SCALE 1:100

PROPOSED GROUND FLOOR
SCALE 1:100

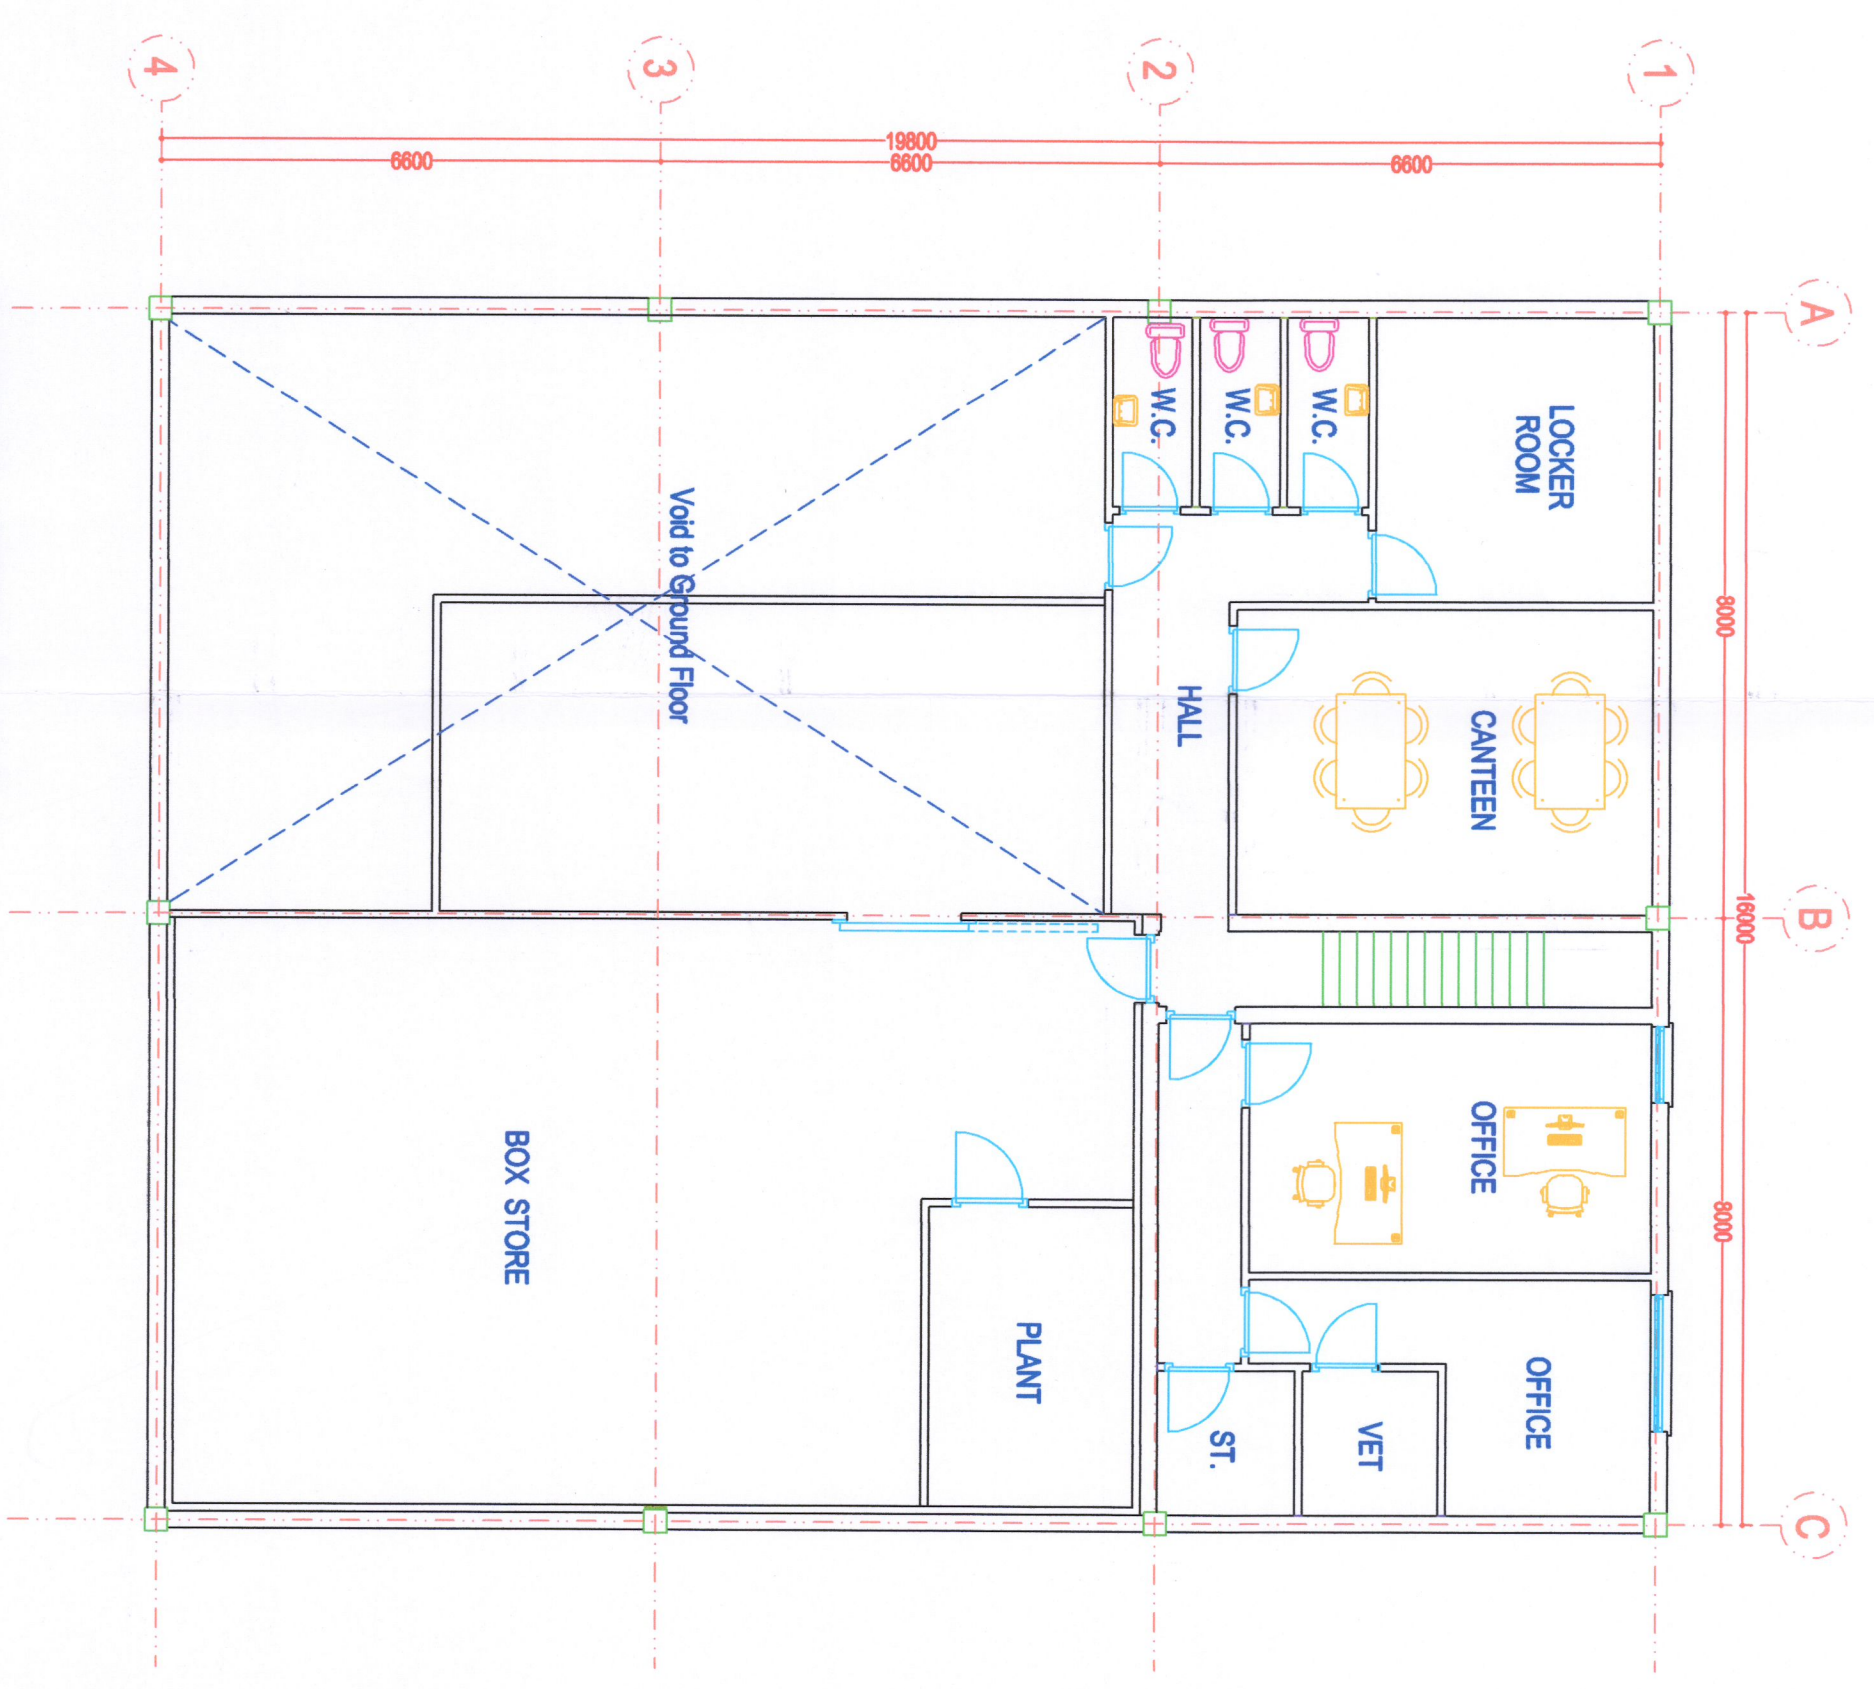

EXISTING FIRST FLOOR
SCALE 1:100

PROPOSED FIRST FLOOR
SCALE 1:100

PLANNING APPLICATION DRAWING

SCALE	1:100	DATE	JULY '22	DRAWING NUMBER	22/4/19/2
<p>FINGAL PLANNING CONSULTANTS 70 BALBRIGGAN STREET, SKERRIES, CO. DUBLIN, K24 KP99, Phone: 01 849 1316 MOb: 086 854 6914 Email: info@fpca.ie www.fpc.ie</p>					
<p>PROJECT: PROPOSED FACTORY EXTENSION @ B1/2 GREENOUE IND. ESTATE</p>					
<p>TITLE: EXISTING / PROPOSED PLAN LAYOUTS</p>					
<p>CLIENT: P. & R. DOYLE LTD.</p>					
<p>REVISION FOR ISSUE: DRAWN DATE</p>					
<p>DOCUMENT WORKING STATUS: FOR TENDER, FOR REVIEW, FOR CONSTRUCTION, AS BUILT</p>					
<p>Figured dimensions only to be taken from this drawing. All dimensions to be checked on site. Do not scale - if in doubt ask. Fingal Planning Consultants to be informed immediately of any discrepancies before work proceeds. This drawing is not to be used for construction.</p>					