


**NOTES**

- DO NOT SCALE FROM THIS DRAWING MANUALLY OR ELECTRONICALLY.
- THIS DRAWING IS TO BE READ IN CONJUNCTION WITH ALL OTHER RELEVANT PROJECT INFORMATION.
- ALL DIMENSION LEVELS ARE IN METRES WITH REFERENCE TO MILLIMETRES UNLESS OTHERWISE STATED.

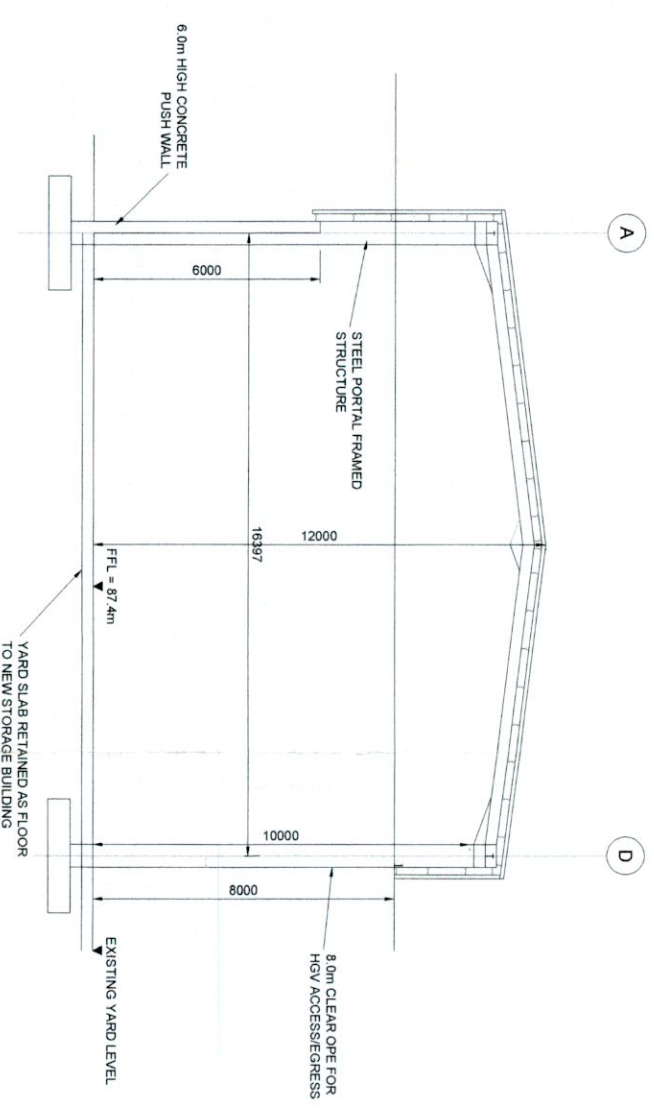

**SECTION A - A**  
Scale 1:200



Rev	Date	Description	By	CHK	APP
C01	08/07/22	FOR PLANNING	GW	TOS	ME
P01	24/06/22	FOR REVIEW/COMMENT	GW	TOS	ME



**SWECO**  
Glandore  
3rd Floor City Quarter  
Lapps Quay  
Cork, Ireland  
T12 Y3E1  
Tel: +353 (0)21 206 3820  
Web: www.sweco.ie

**Client**  
PADRAIG THORNTON WASTE DISPOSAL LTD.  
v/a THORNTON'S RECYCLING

**Project Title**  
WASTE RECOVERY FACILITY AT UNIT 518B, GRANT'S CRESCENT, GREENOGUE BUSINESS PARK, RATHCOOLE, CO. DUBLIN

**Drawing Title**  
NEW BUILDING SECTION

Thompson Group			
Status	Checked	Approved	Thompson
<b>A2</b>	<b>AUTHORISED AS STAGE 2 COMPLETE</b>		
Drawn	Checked	Approved	
TOS	GW	TOS	ME
Scale	1:200	66500234	C01
Sheet Size	A3		
Drawing Number	66500234-SWE-XX-XX-D-C-1010		