


Planning Pack Map

Ordnance Licence Number CYAL50241447

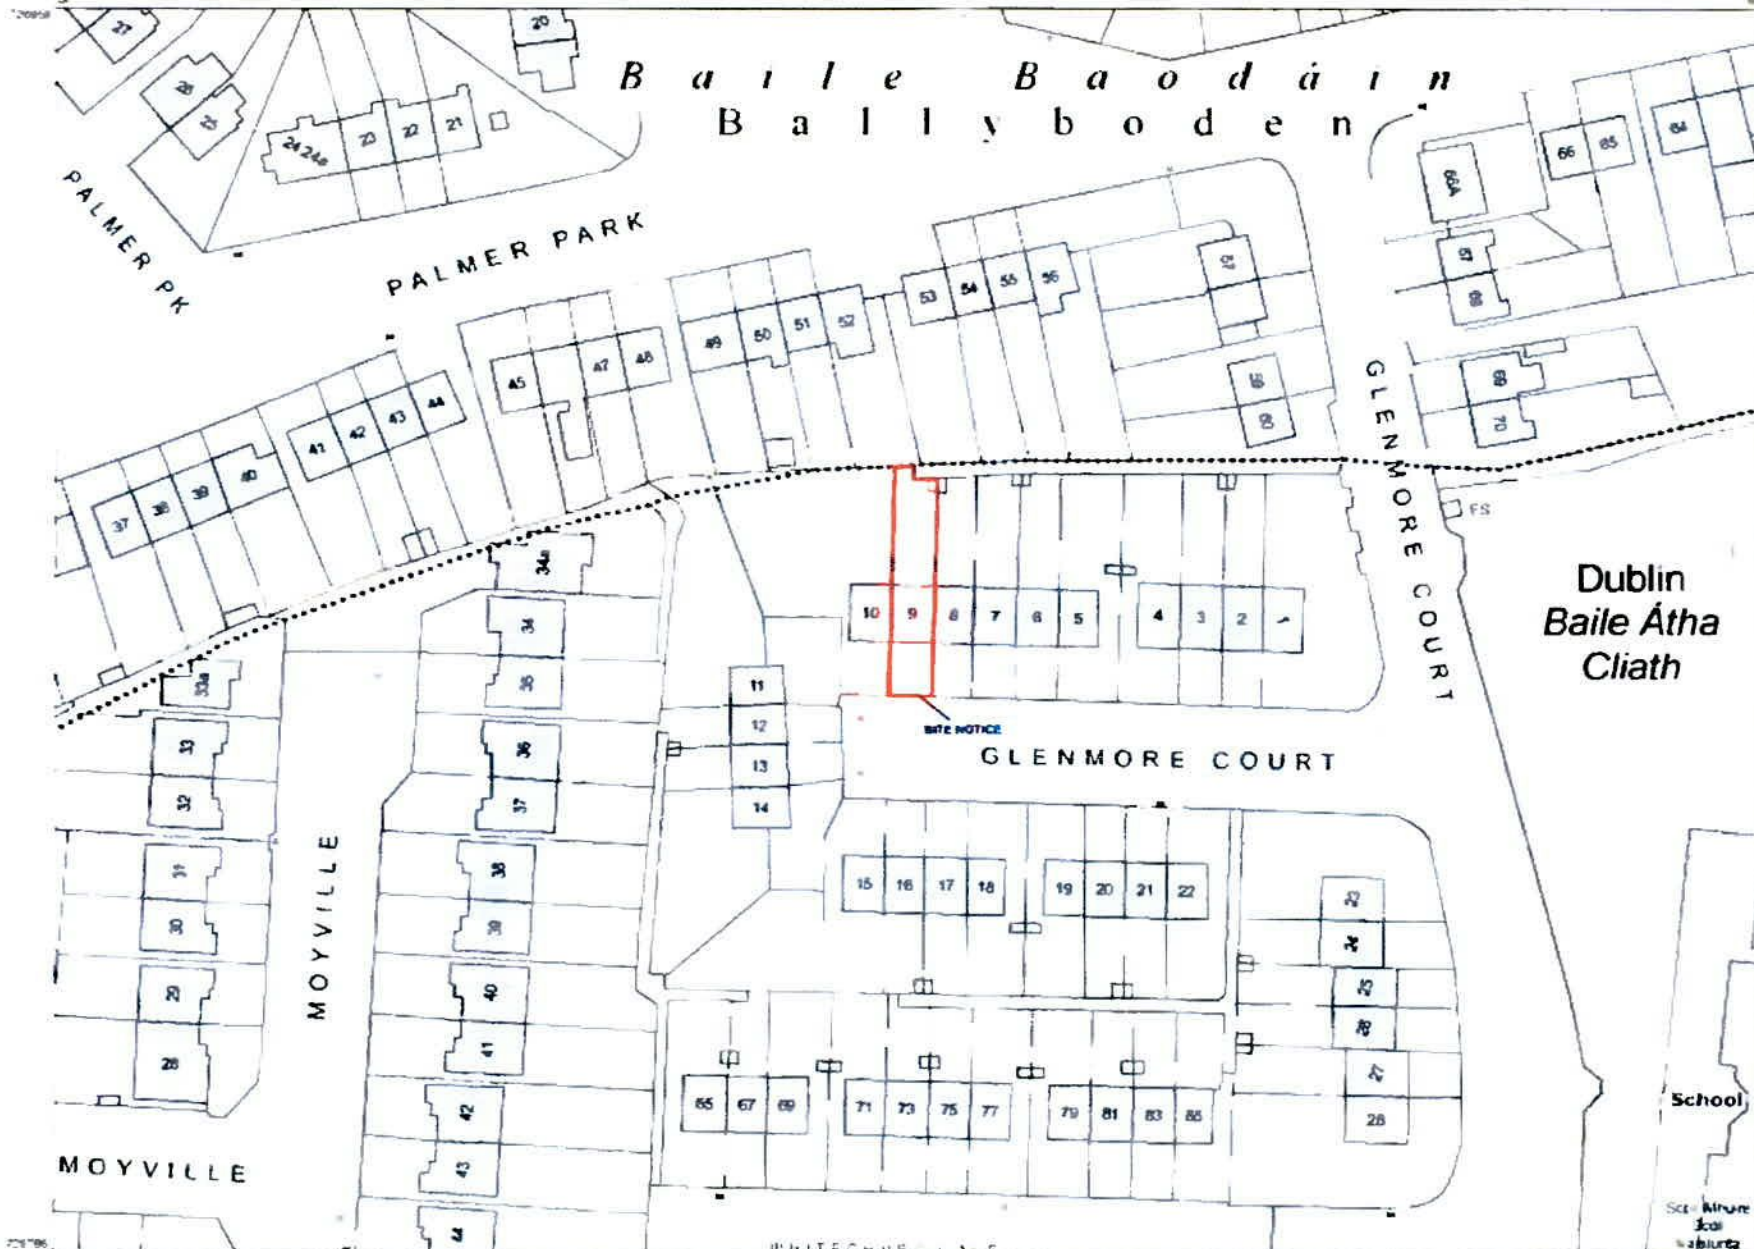

CENTRE COORDINATES
ITM 713953 726872

PUBLISHED 05/03/2022
ORDER NO 50254541_1

MAP SERIES 1:1,000
MAP SHEETS 3391-18

COMPILED AND PUBLISHED BY
Ordnance Survey Ireland
Phoenix Park,
Dublin 8
Ireland

Unauthorised reproduction
infringes Ordnance Survey Ireland
and Government of Ireland
copyright

All rights reserved
No part of this publication may
be copied, reproduced
or transmitted in any form
or by any means without the prior
written permission of
the copyright owners

The representation on this map
of a road, track or footpath
is not evidence of the existence
of a right of way

Ordnance Survey maps
never show legal property
boundaries, nor do they
show ownership of
physical features

© Suirbhreacht Ordánas Éireann,
2022
© Ordnance Survey Ireland, 2022
www.osi.ie copyright



OUTPUT SCALE: 1:1,000

CAPTURE RESOLUTION
The map objects are only accurate to the
resolution at which they were captured.
Output scale is not indicative of data capture scale.
Further information is available at
<http://www.osi.ie/search/CaptureResolution>



LEGEND
<http://www.osi.ie>
search: Large Scale Legend